



NES, Inc.
619 N. Cascade Avenue, Suite 200
Colorado Springs, CO 80903
Tel. 719-471-0073
Fax 719-471-0267
www.nescolorado.com
© 2012. All Rights Reserved.

**GREENBRIAR/
POWERWOOD
CONCEPT PLAN
MAJOR AMENDMENT**



DATE: 10/18/2010
DATE PREPARED BY: E. PERDUE

DATE	BY	DESCRIPTION
12/14/2010	BPB	PER CITY REVIEW COMMENTS

CONCEPT PLAN

3
3 OF 3

CPC CP 01-00148-A11M120

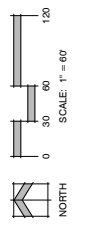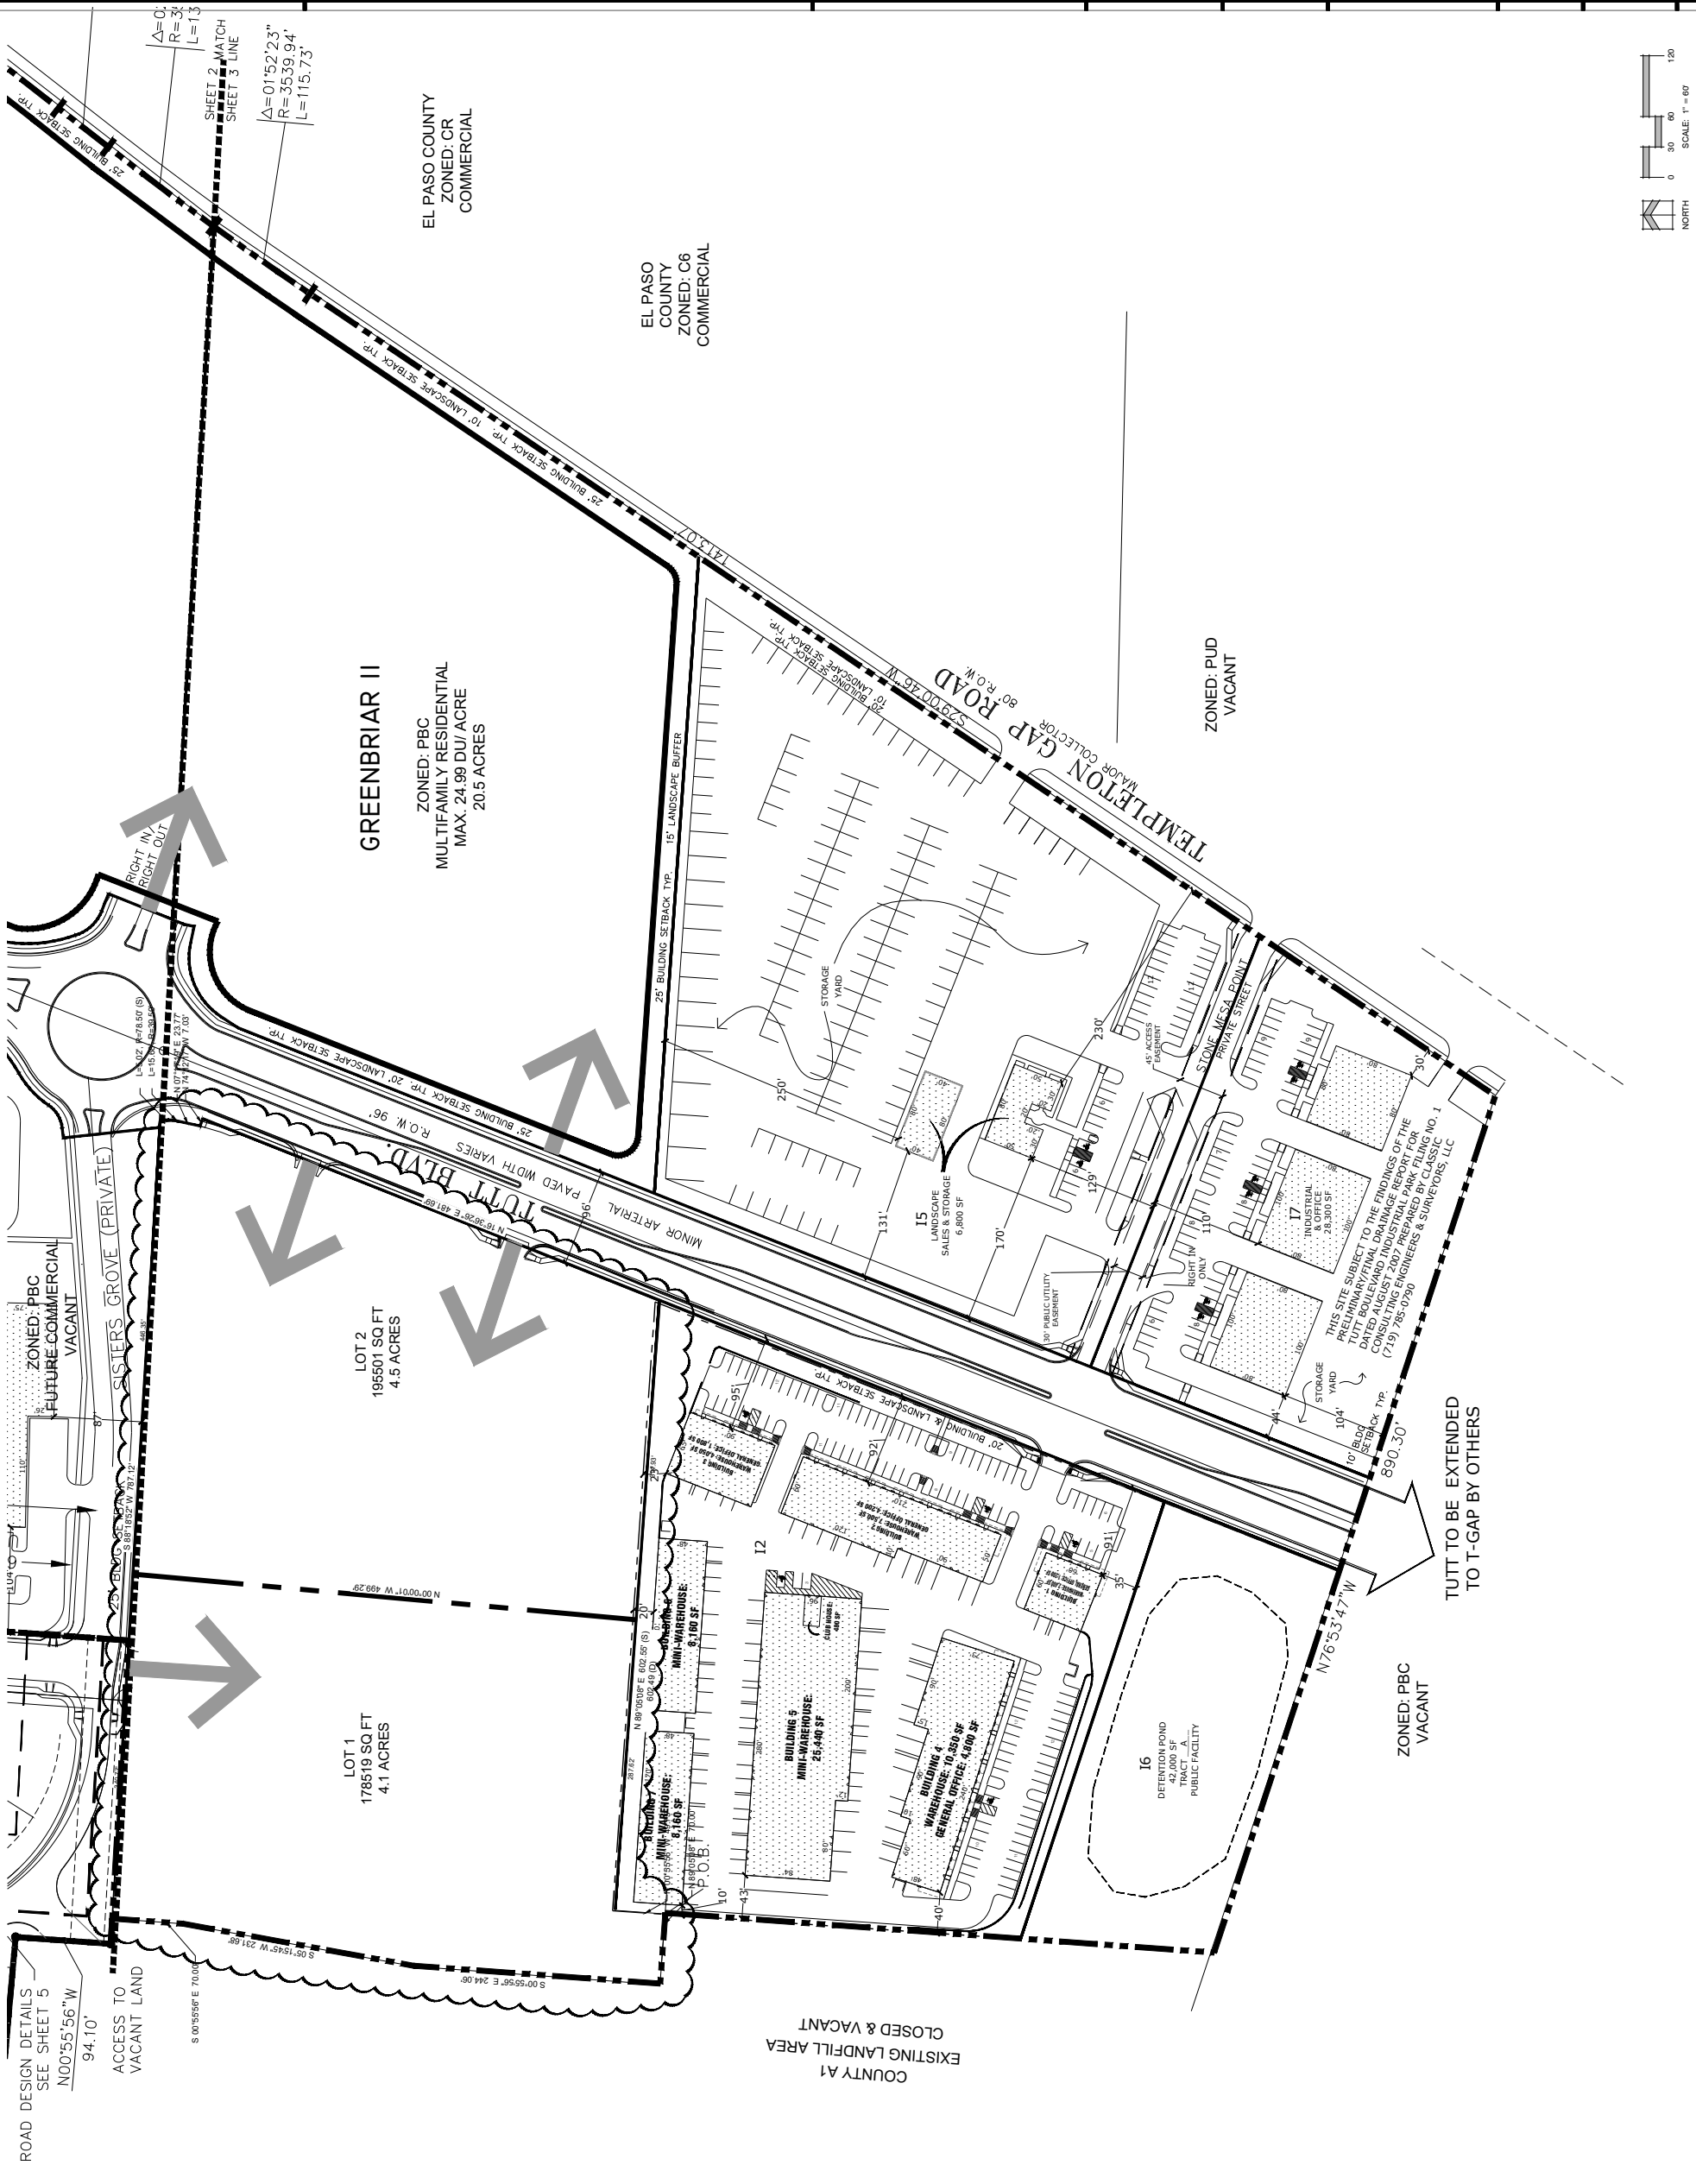

CONCEPT PLAN