

8th Street Improvement - Motor City Way to Fountain Creek

	Parcel
	PE
	TE
	PE & TE

Parcel 12
TE-12
604 S 8th St
Mountain View
Motors

Parcel 11
TE-11
AMAJKA, LLC
Alan Agee

Parcel 10
TE-10
JBC Properties
Vacant Lot


Parcel 9
TE-9
JBC Properties
Liquor Store

Parcel 8
TE-8
GLY, LLC
Alan Agee

Parcel 7
TE-7
8th St Shops
Alan Agee

Parcel 1
DELETED
McDonald's

Parcel 14
(not active)

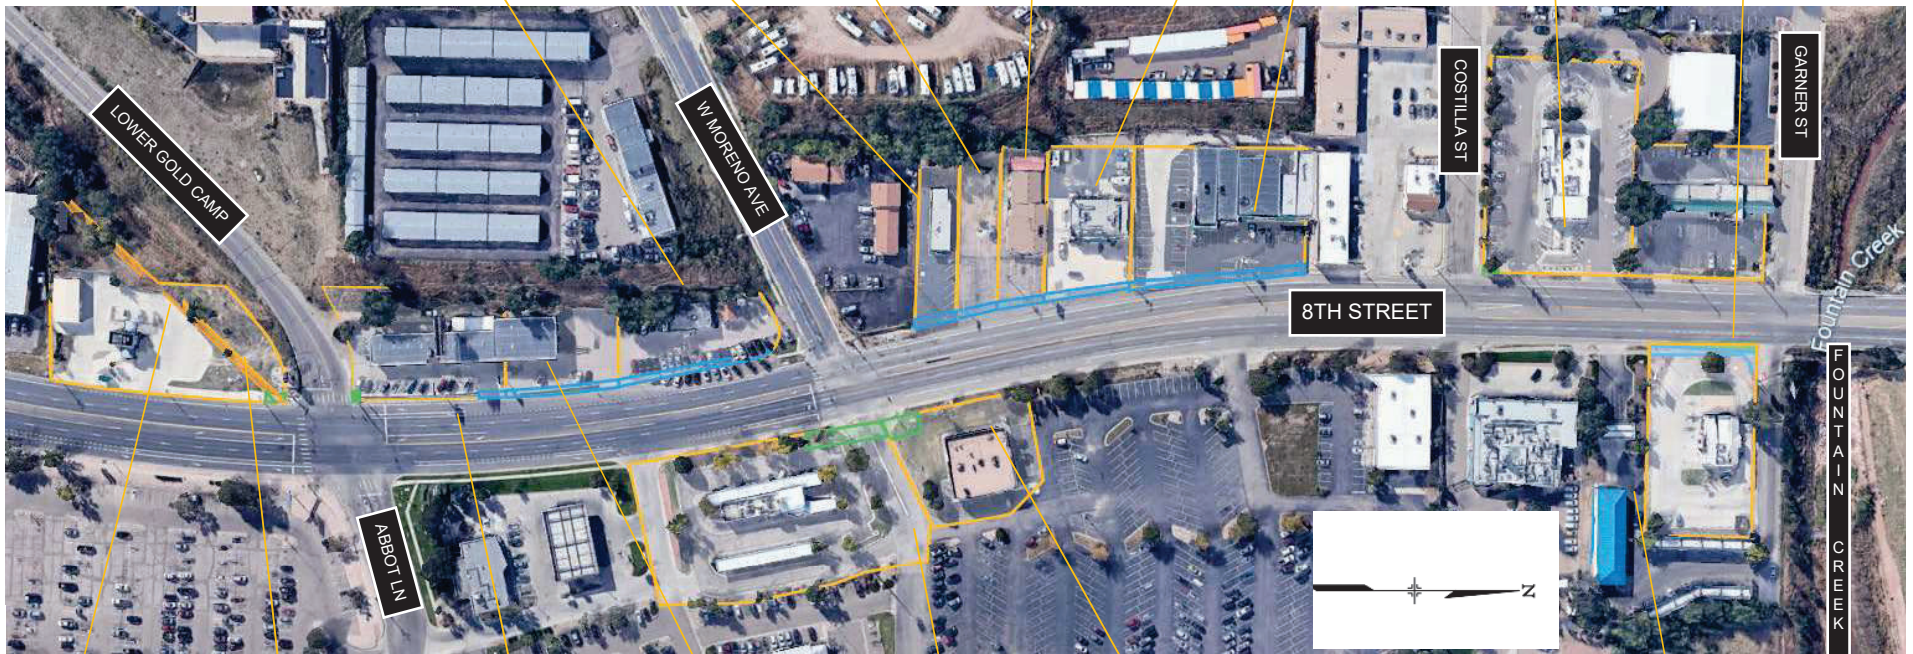

Parcel 5
PE-5
Kangaroo Coffee

Parcel 4
PE-4
Norris Penrose
Legacy
Foundation

Parcel 6
PE-6, TE-6
Brookville
Partners

Parcel 13
TE-13
Brookville
Partners

Parcel 3
PE-3
B&B Real Estate

Parcel 2
PE-2
CSC3T, LLC

Parcel 101
PE-101, TE-101
NNN Reit
Arby's
(8th St Bridge Project)

Not to Scale – Not for Construction