
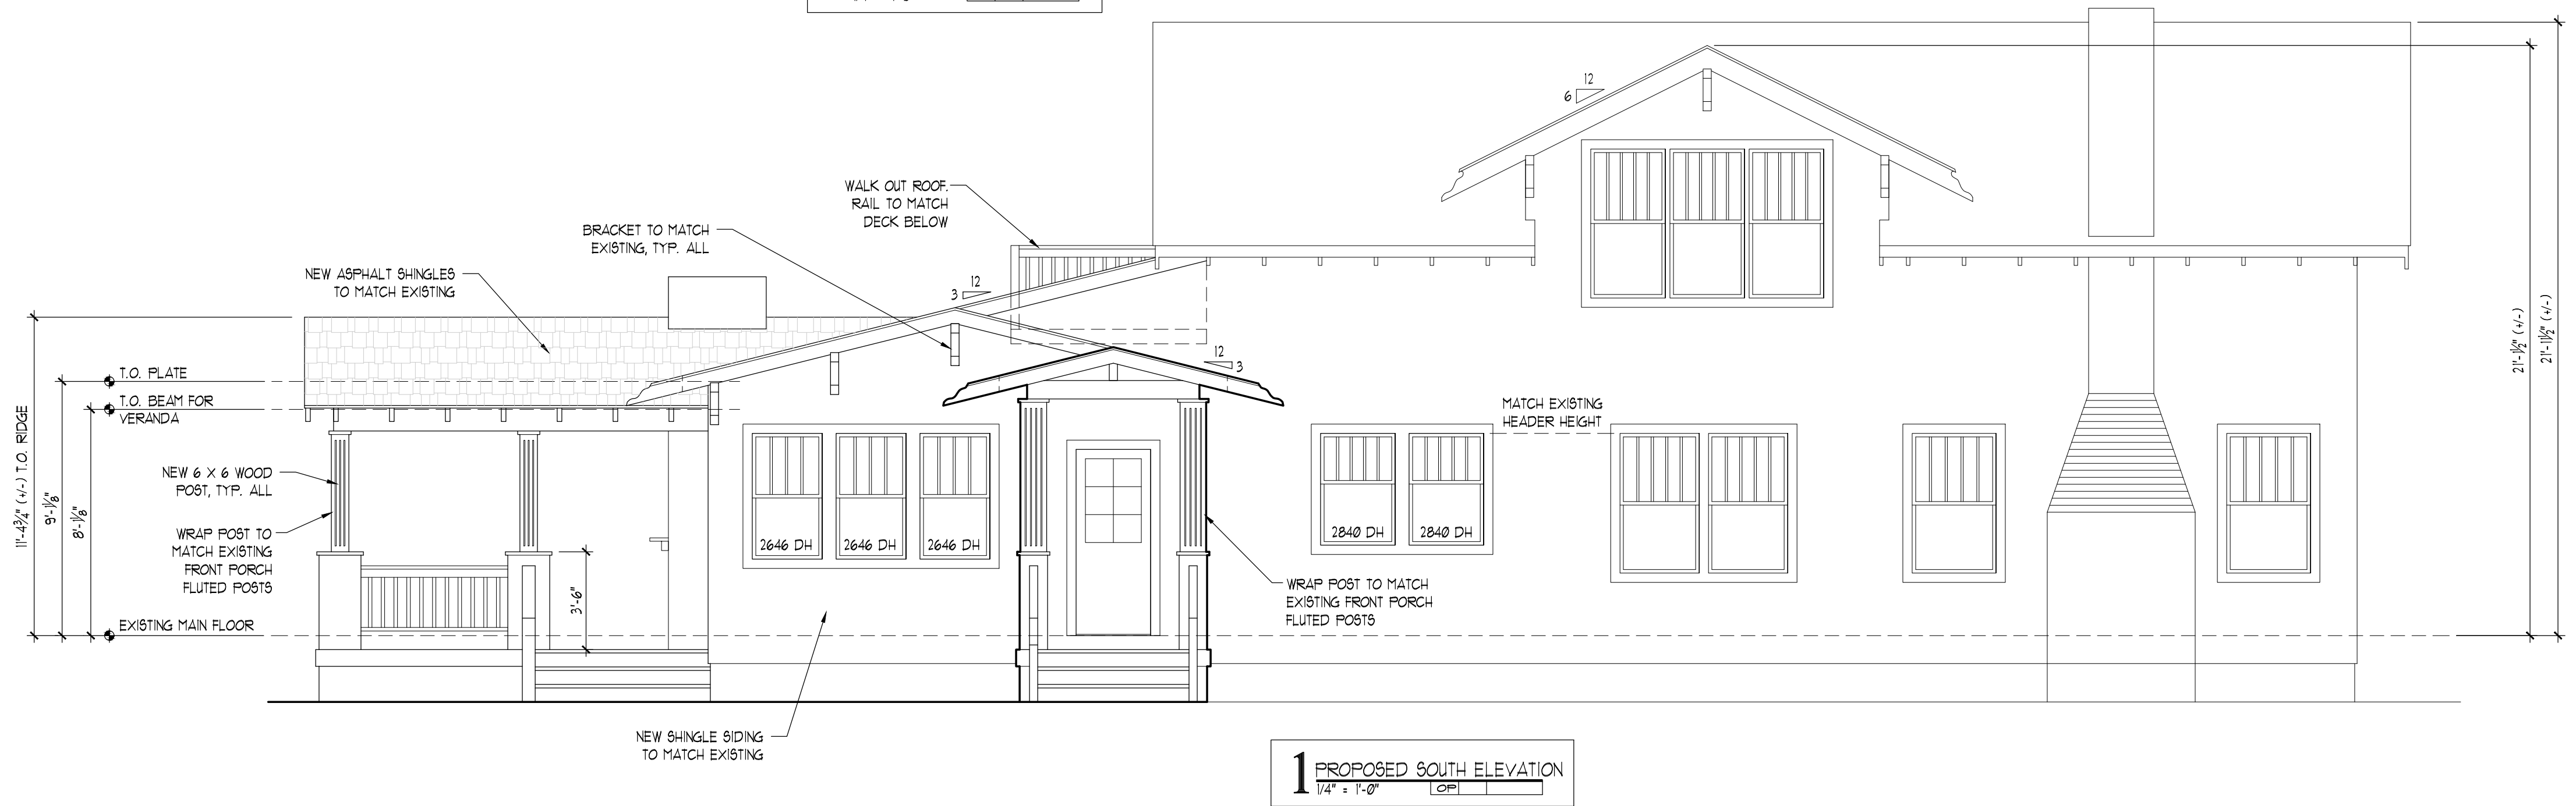
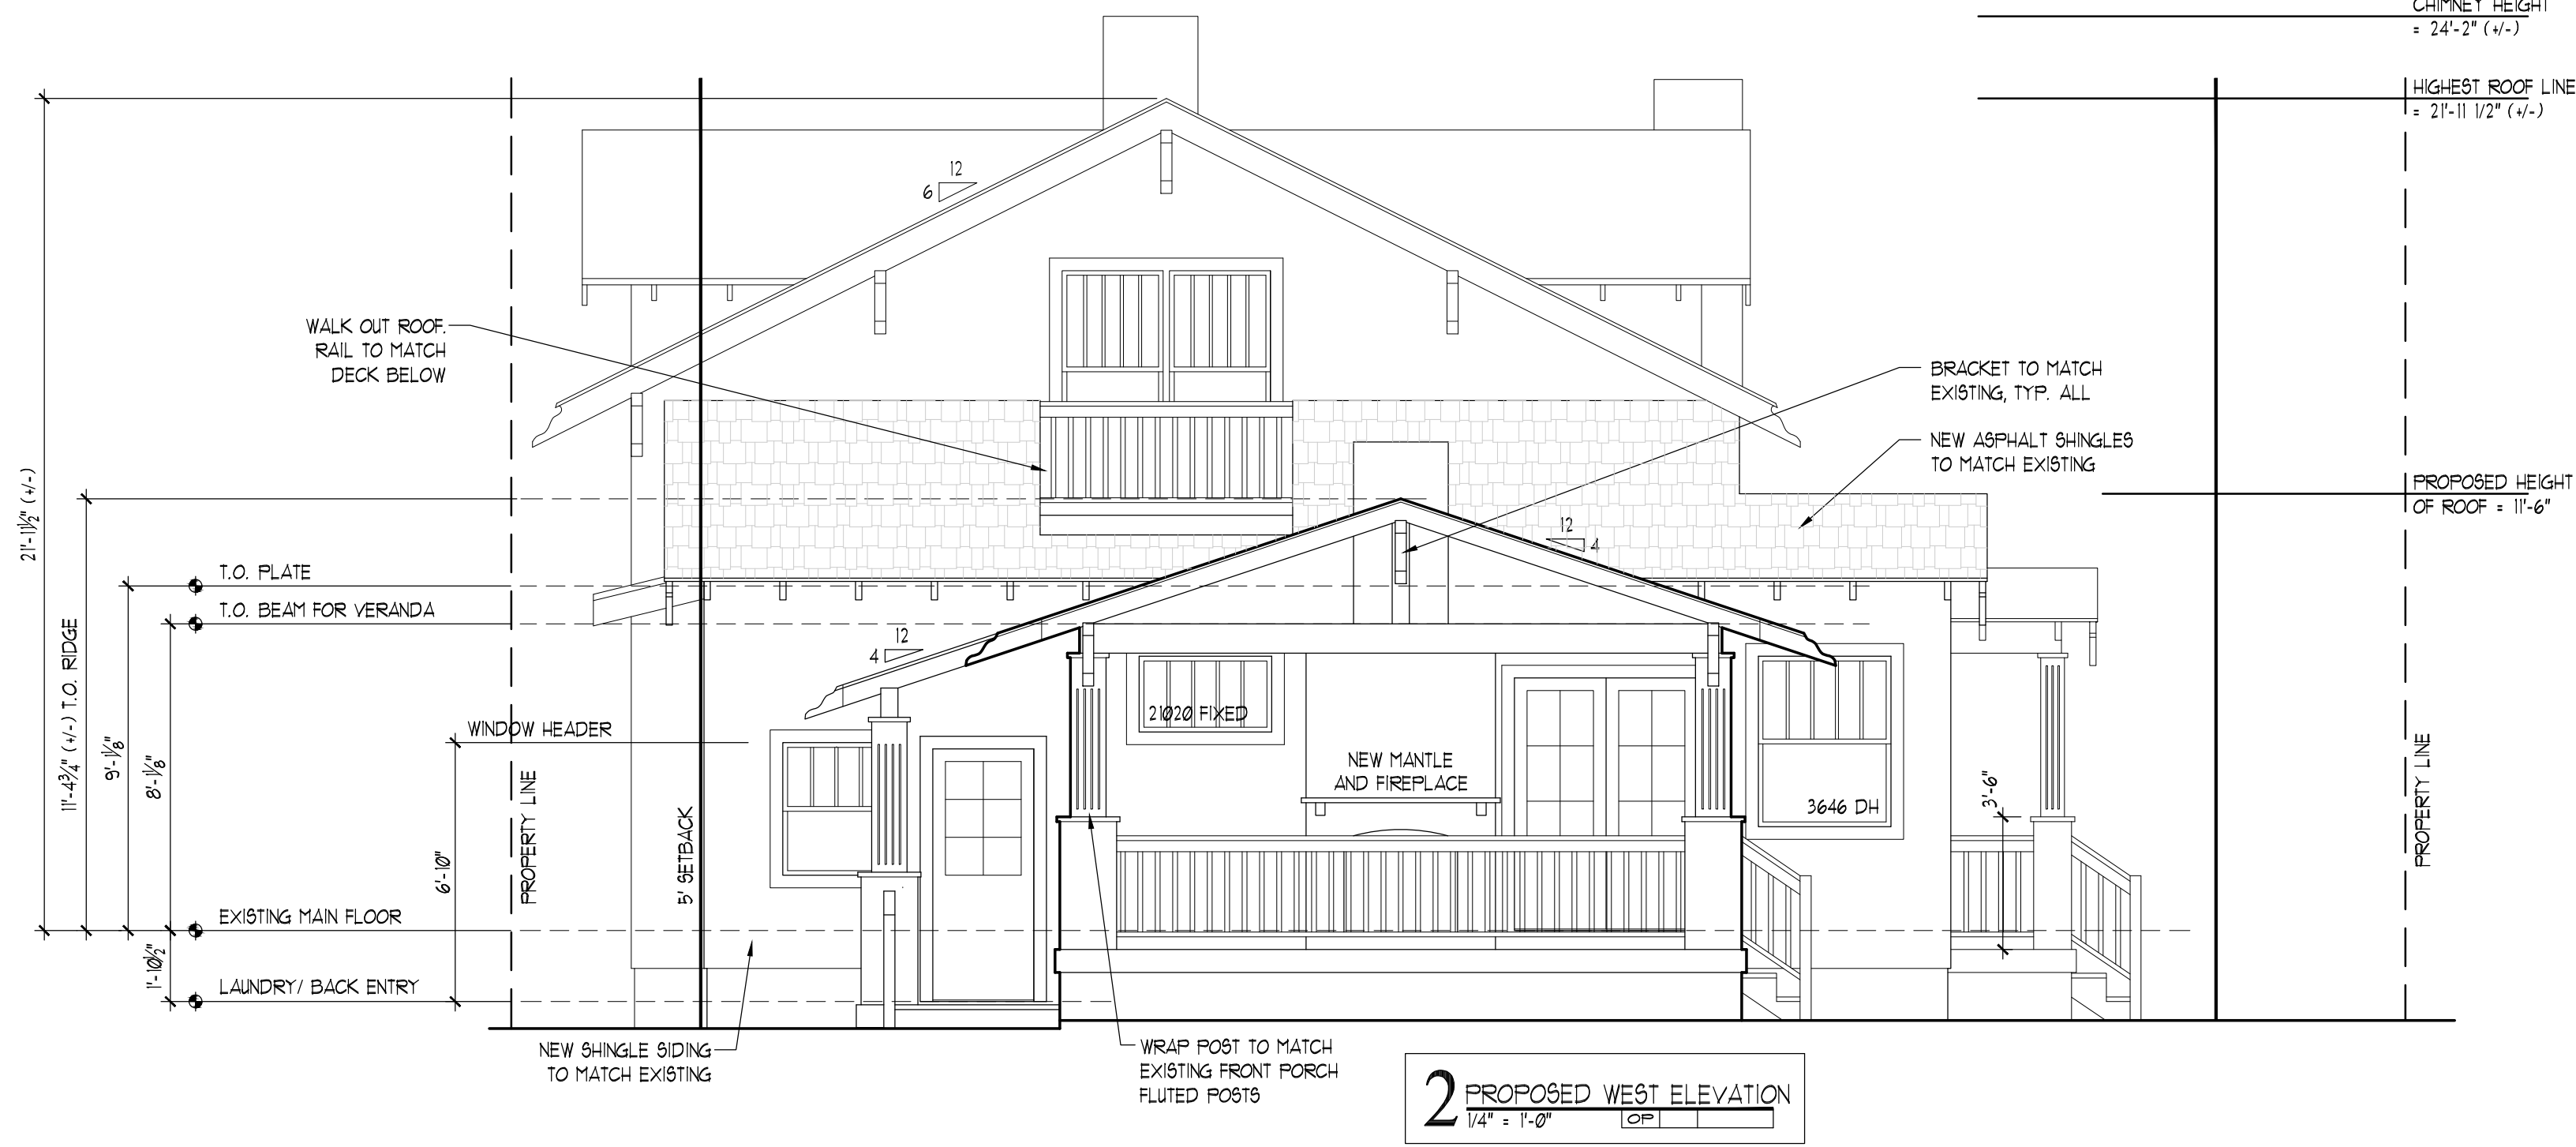


CONTRACTOR SHALL VERIFY DESIGN, DIMENSIONS, AND PLAN INFORMATION PRIOR TO STARTING CONSTRUCTION

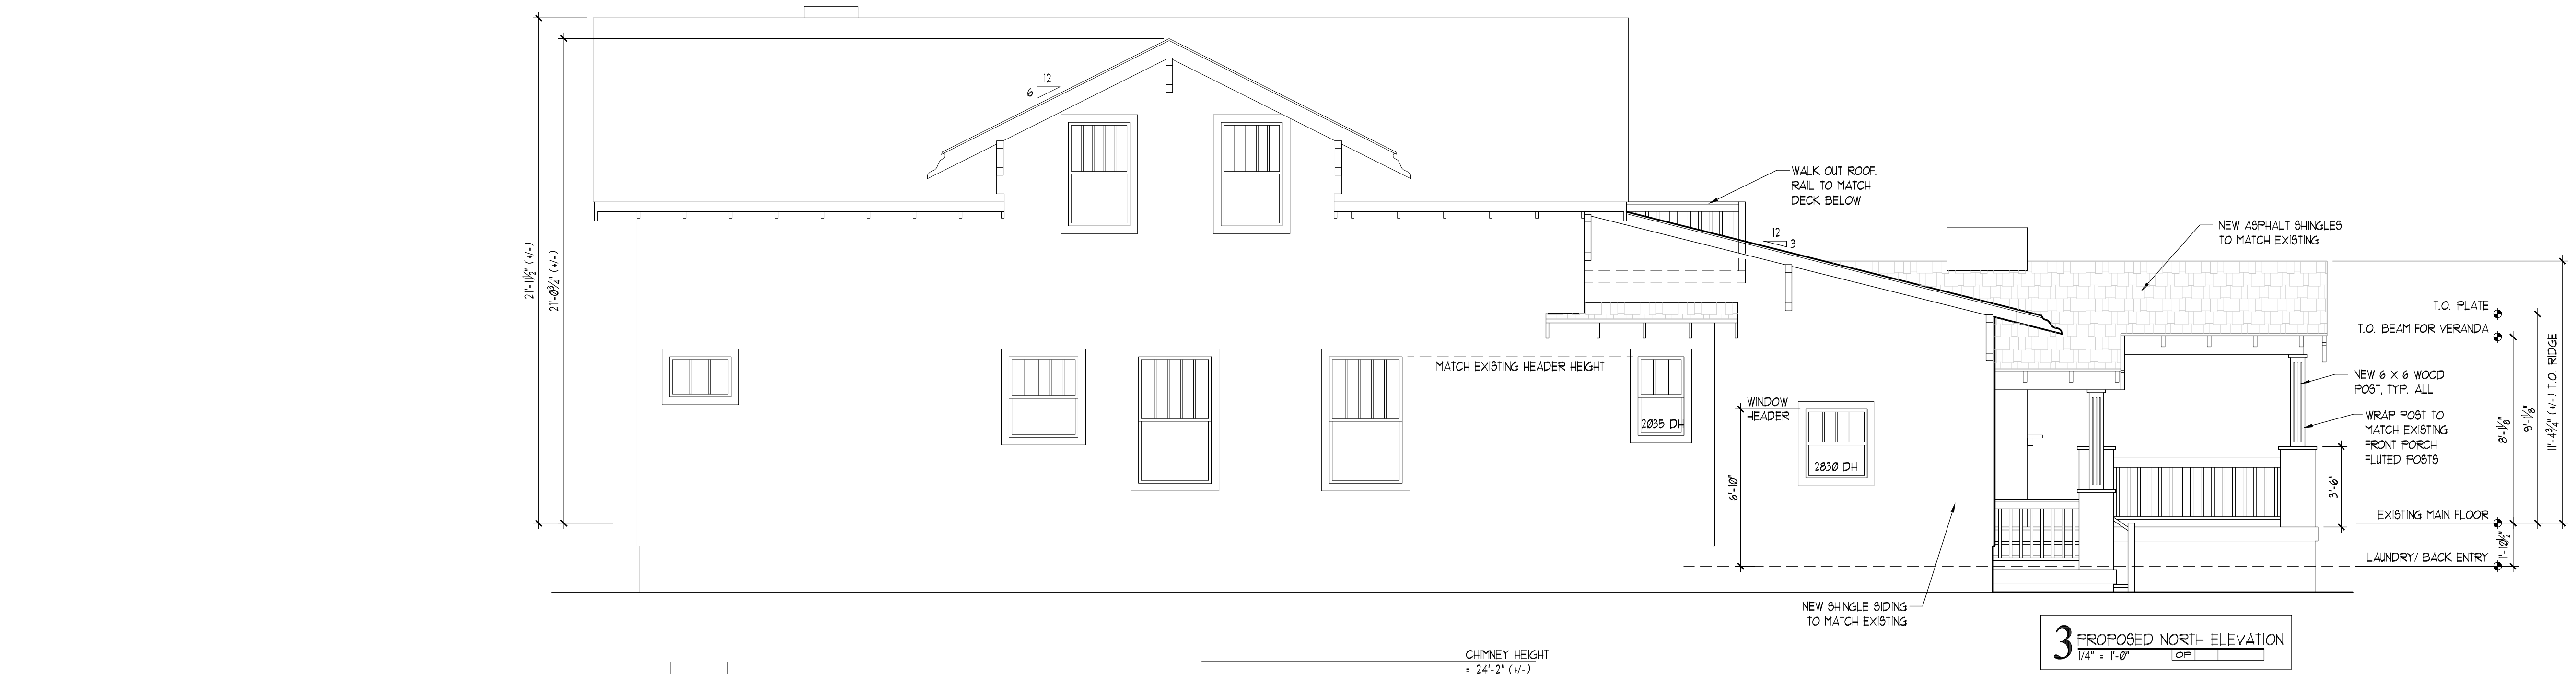

**ON POINT DRAFTING SERVICES**  
OZIEL 'OZZY' PALACIOS (719.310.0307)  
COLORADO SPRINGS, CO 80907  
email: onpointdraftingservices@gmail.com

**NEW ADDITION FOR SARAH BOSTROM RESIDENCE**  
1324 N. TEJON STREET  
COLORADO SPRINGS, COLORADO 80903

ISSUE DATE	10.26.2020
REVISED	---
REVISED	---
REVISED	---
<b>PRESENTATION PLANS</b>	
<b>A3.0</b>	