
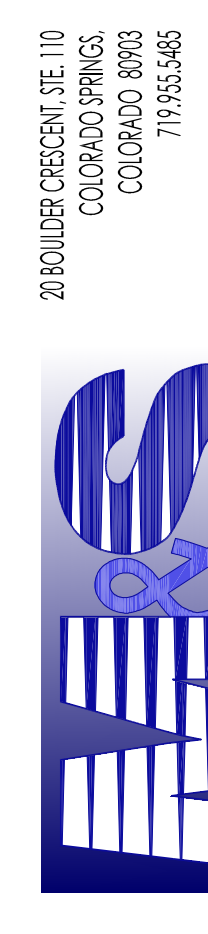
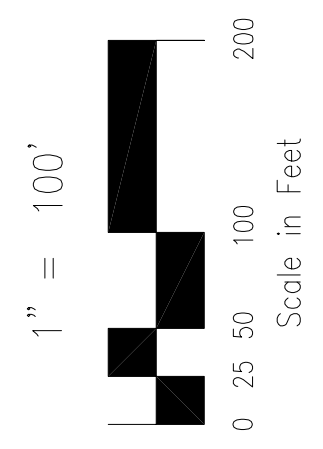
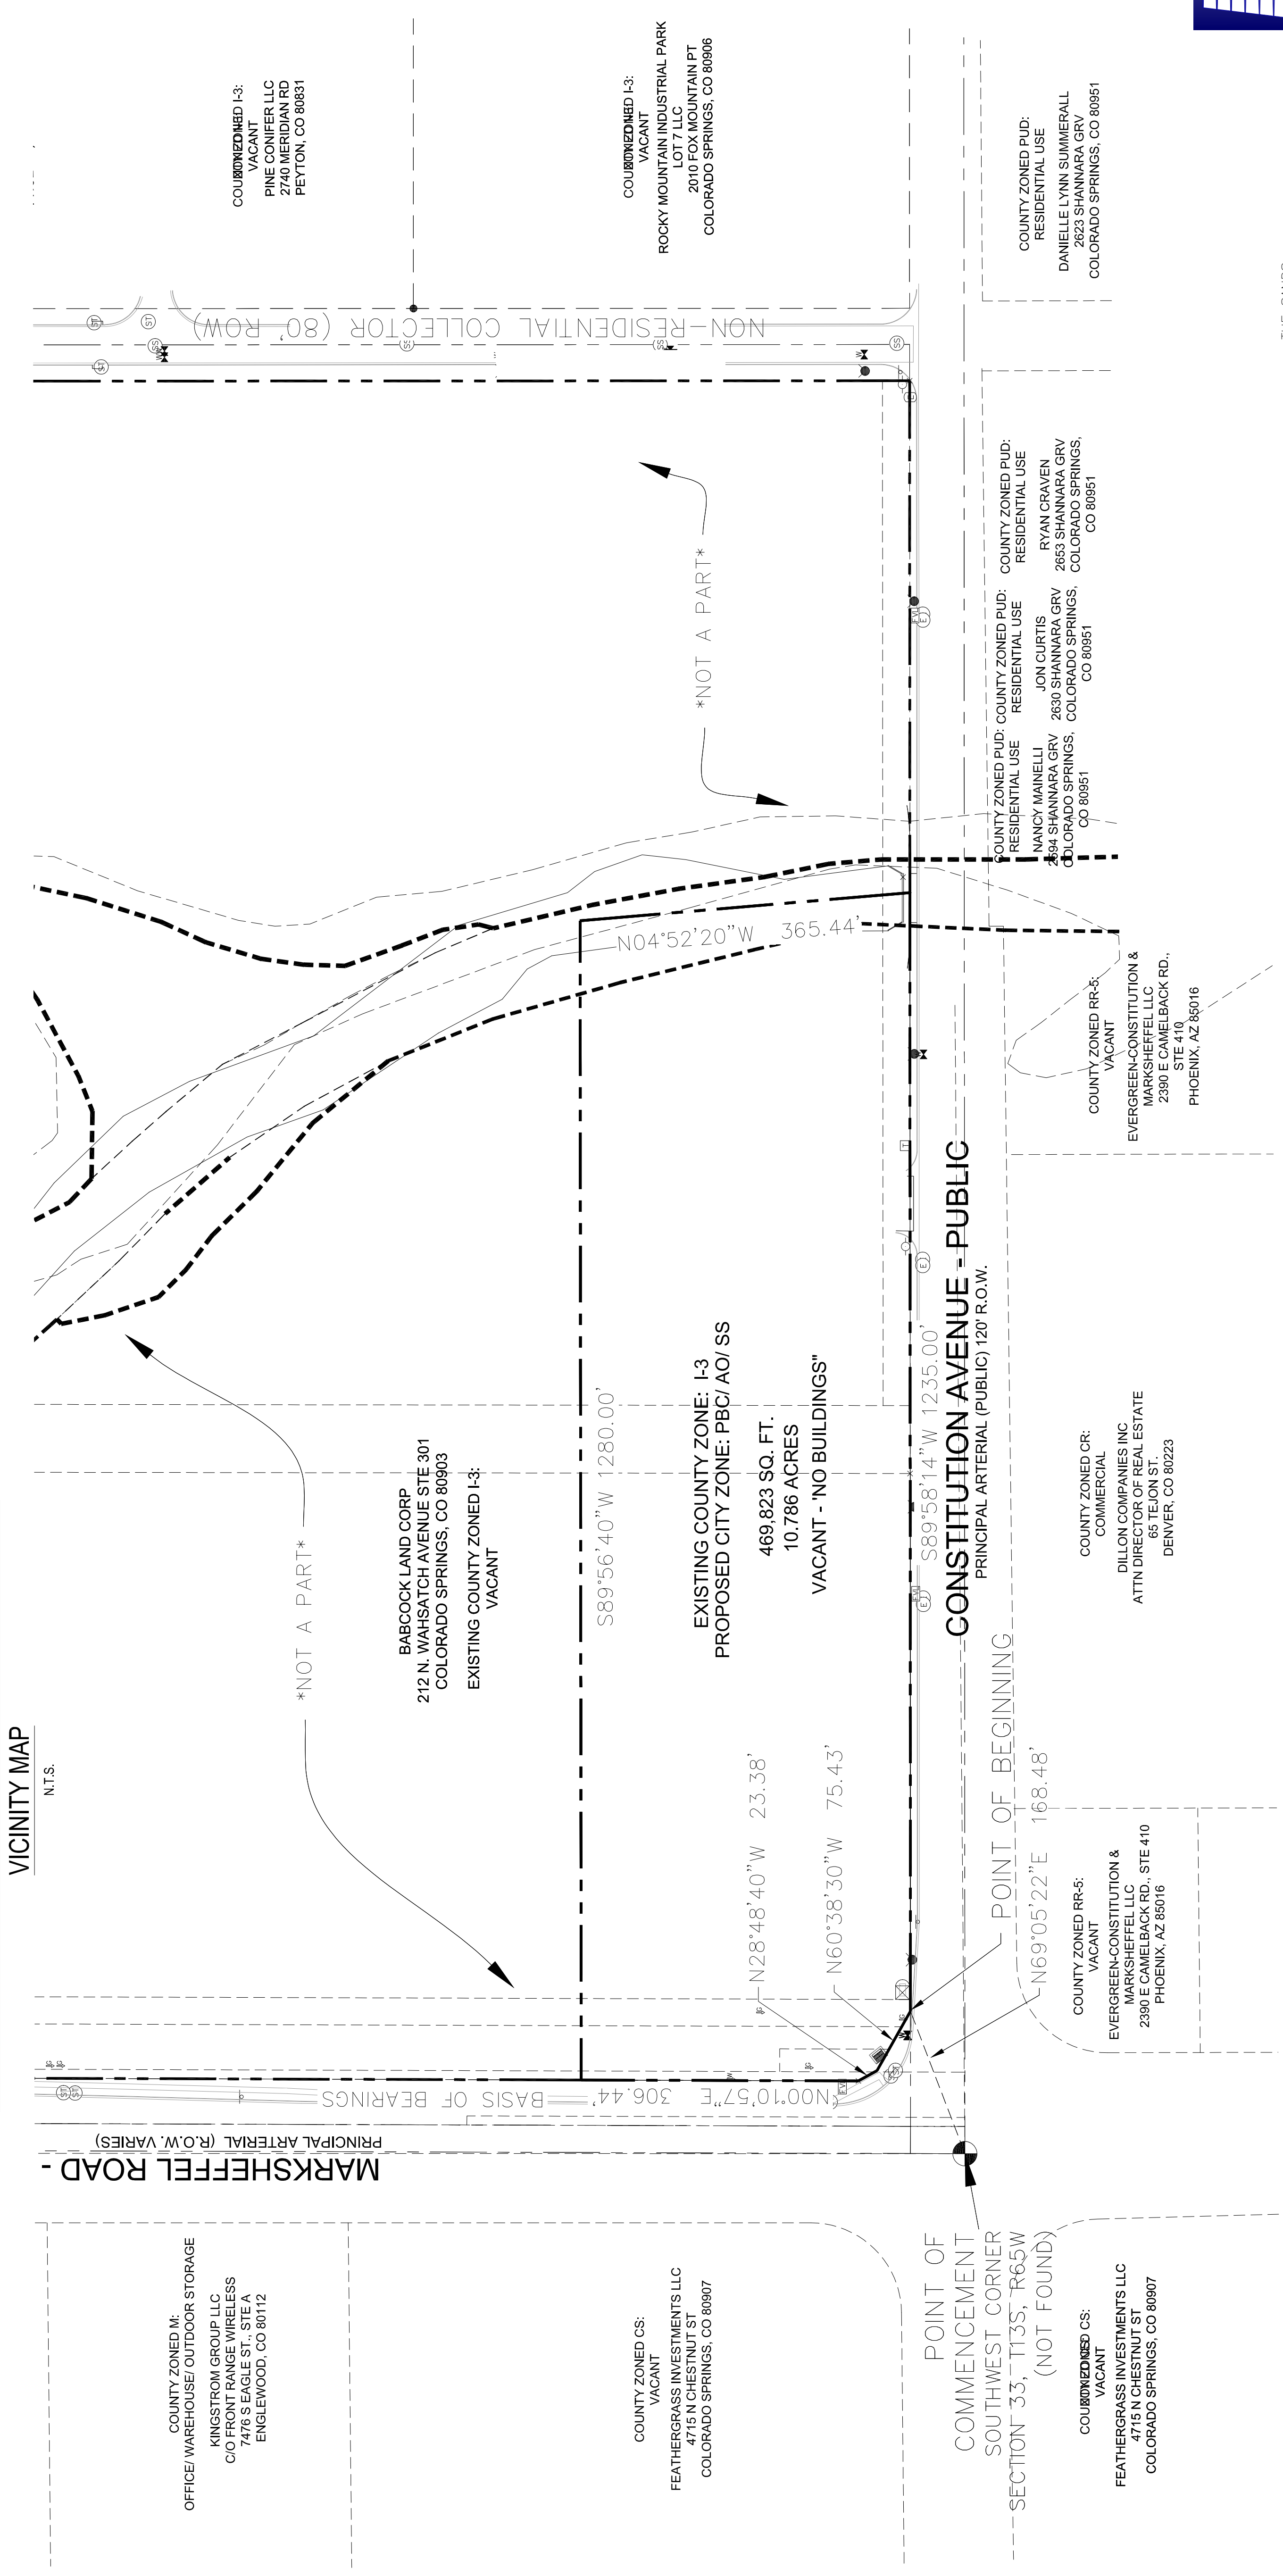


EXHIBIT B: THE SANDS ZONE MAP CHANGE - COMMERCIAL

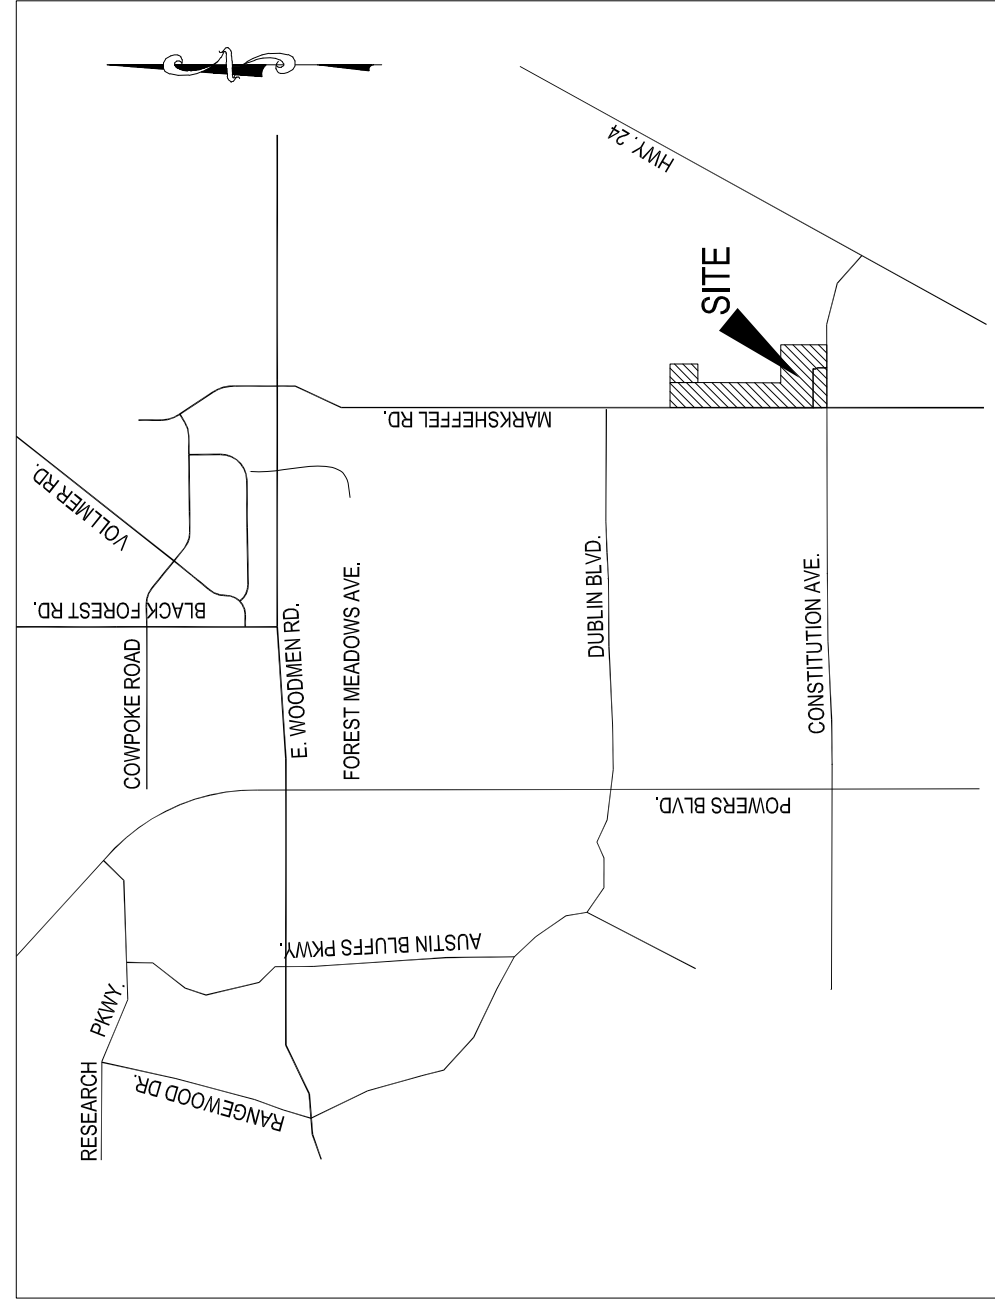

THE SANDS
ZONE CHANGE MAP (COMMERCIAL)
MS. CIVIL NO. 4-3089/23/17
DATE PREPARED: 05/23/17
DATE REVISED: 01/25/18