


EXHIBIT B ZONE CHANGE EXHIBIT

SHEET 2 OF 2

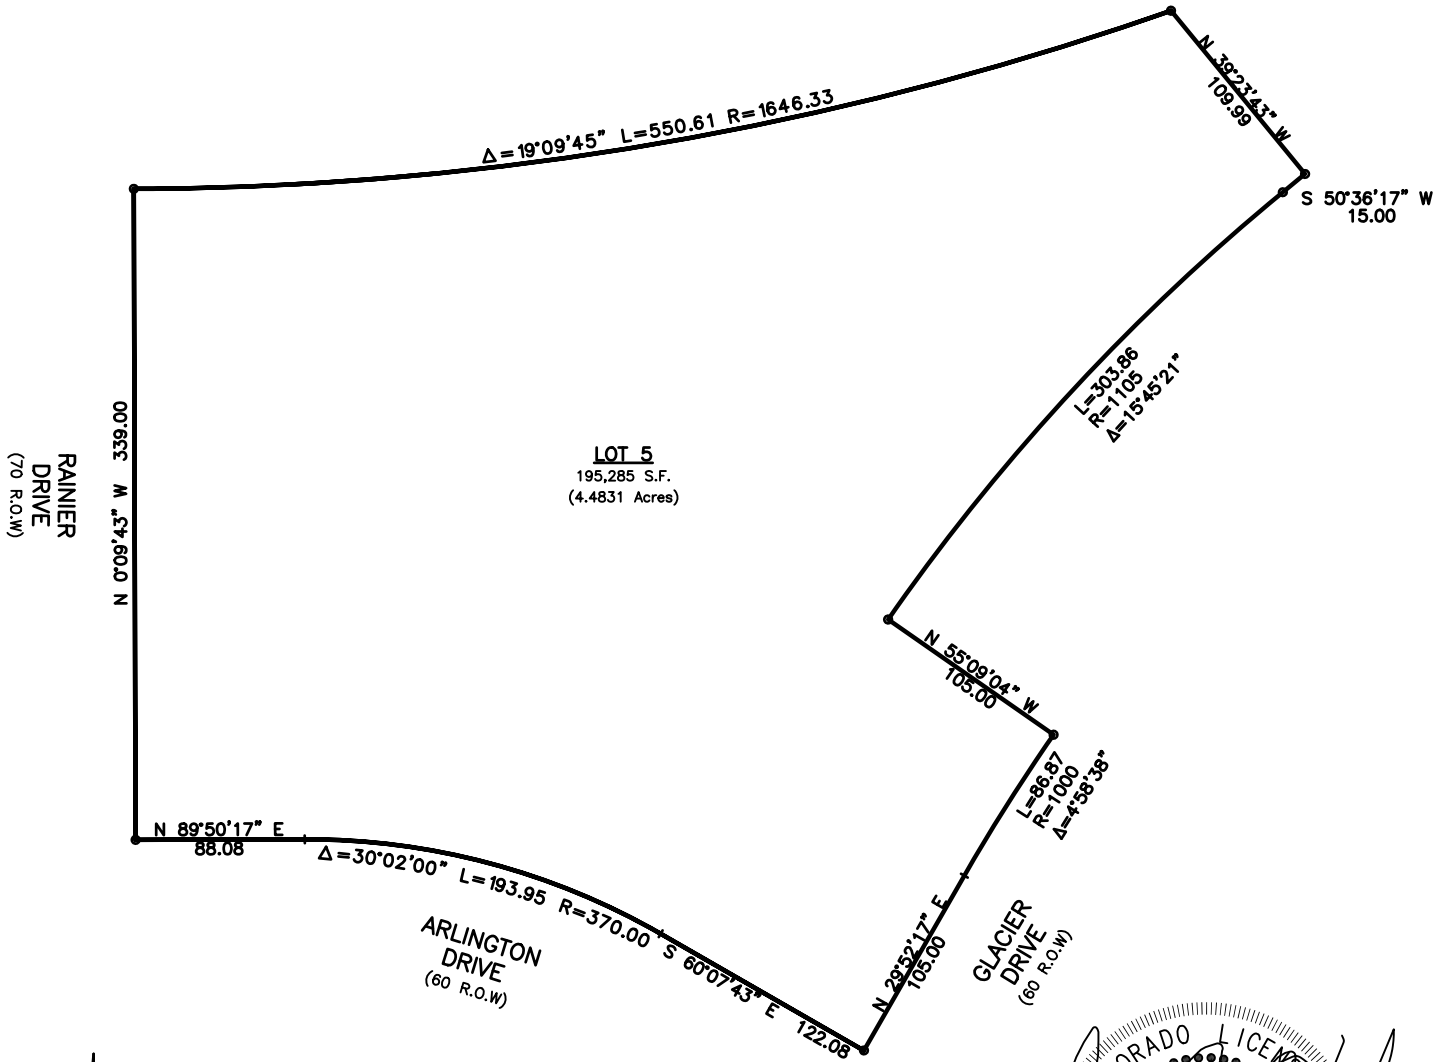

LOT 5
195,285 S.F.
(4.4831 Acres)


RAINIER
DRIVE
(70 R.O.W)

ARLINGTON
DRIVE
(60 R.O.W)

GLACIER
DRIVE
(60 R.O.W)



GRAPHIC SCALE

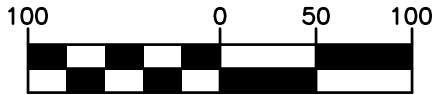

(IN FEET)
1 inch = 100 ft.



NOTE:
This exhibit does not represent a monumented land survey and is only intended to depict the attached legal description.

COMPASS SURVEYING & MAPPING, LLC

3249 WEST CAREFREE CIRCLE
COLORADO SPRINGS, CO 80917
719-354-4120
WWW.CSAMLLC.COM

PROJECT No. 20053
APRIL 20, 2020
City File No. CPC ZC 20-00026

EXHIBIT B