




BUFFER PERSPECTIVE LOOKING WEST ALONG OLD RANCH RD

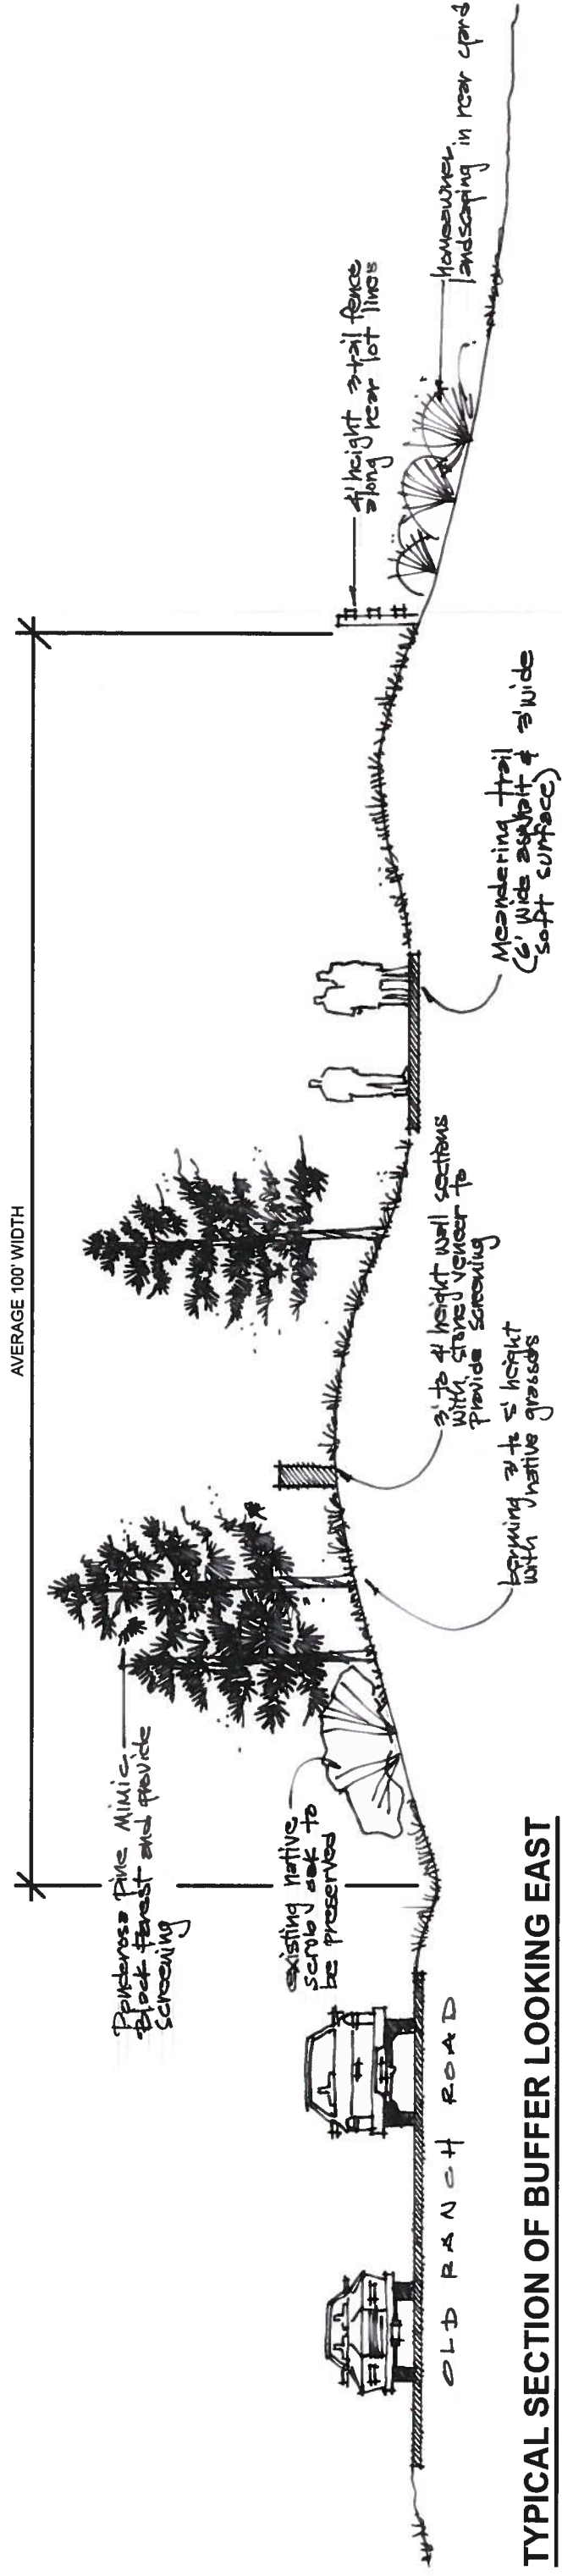

TYPICAL SECTION OF BUFFER LOOKING EAST

Old Ranch Road Buffer Exhibit

SECTION AND PERSPECTIVE

FIGURE 8