




619 N. Cascade Avenue, Suite 200  
 Colorado Springs, Colorado 80903

(719)785-0790  
 (719)785-0799 (Fax)

ZONE CHANGE  
 JOB NO. 1115.65-01  
 SHEET 3 OF 3  
 JANUARY 18, 2018

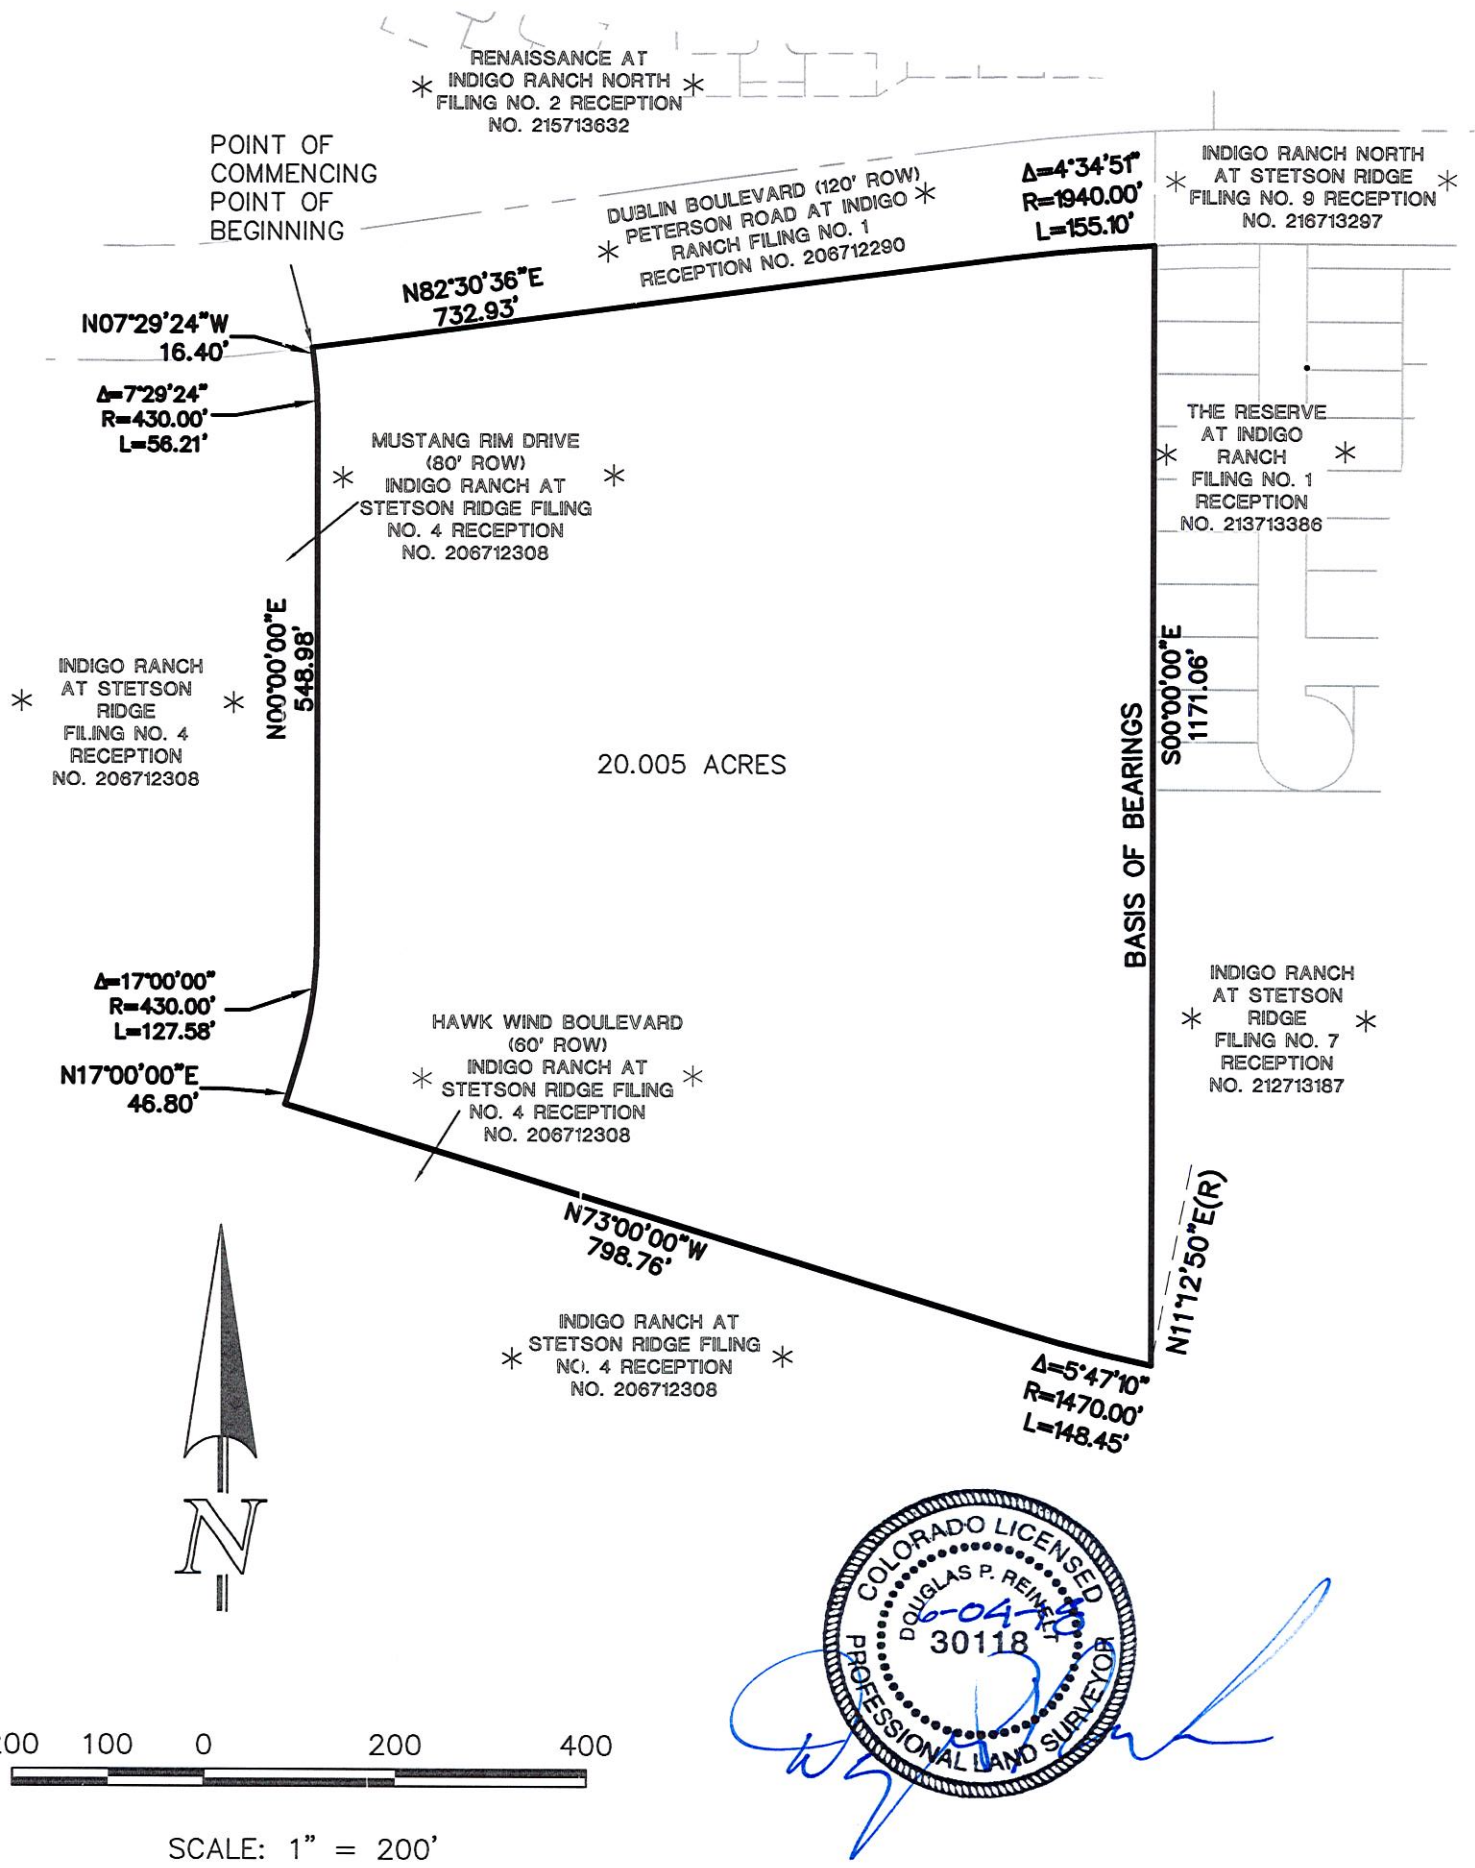

N:\111565\DRAWINGS\SURVEY\EXHIBITS\05-111565-ZONE CHANGE 6-4-18.dwg, 6/4/2018 8:31:15 AM, 1:1



CCES, LLC DOES NOT EXPRESS NOR IMPLY ANY WARRANTY WITH THE ABOVE WRITTEN LEGAL DESCRIPTION AND EXHIBIT. THE LEGAL DESCRIPTION WAS WRITTEN FOR INFORMATIONAL PURPOSES ONLY AND DOES NOT DEPICT A MONUMENTED LAND SURVEY.

**EXHIBIT B**