
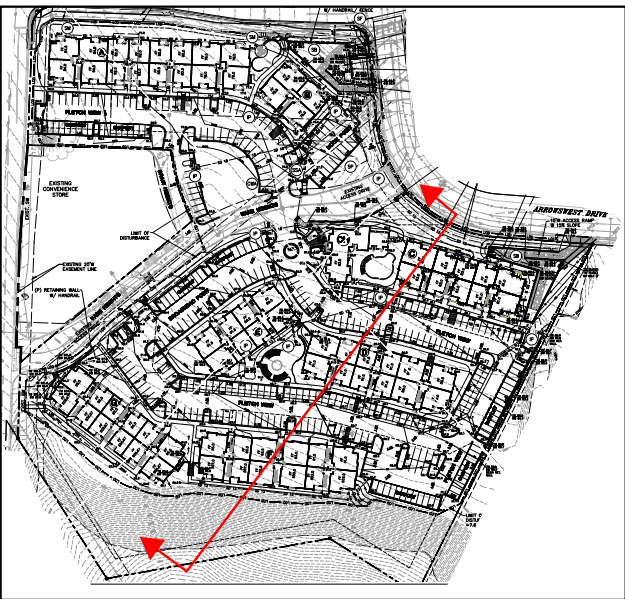


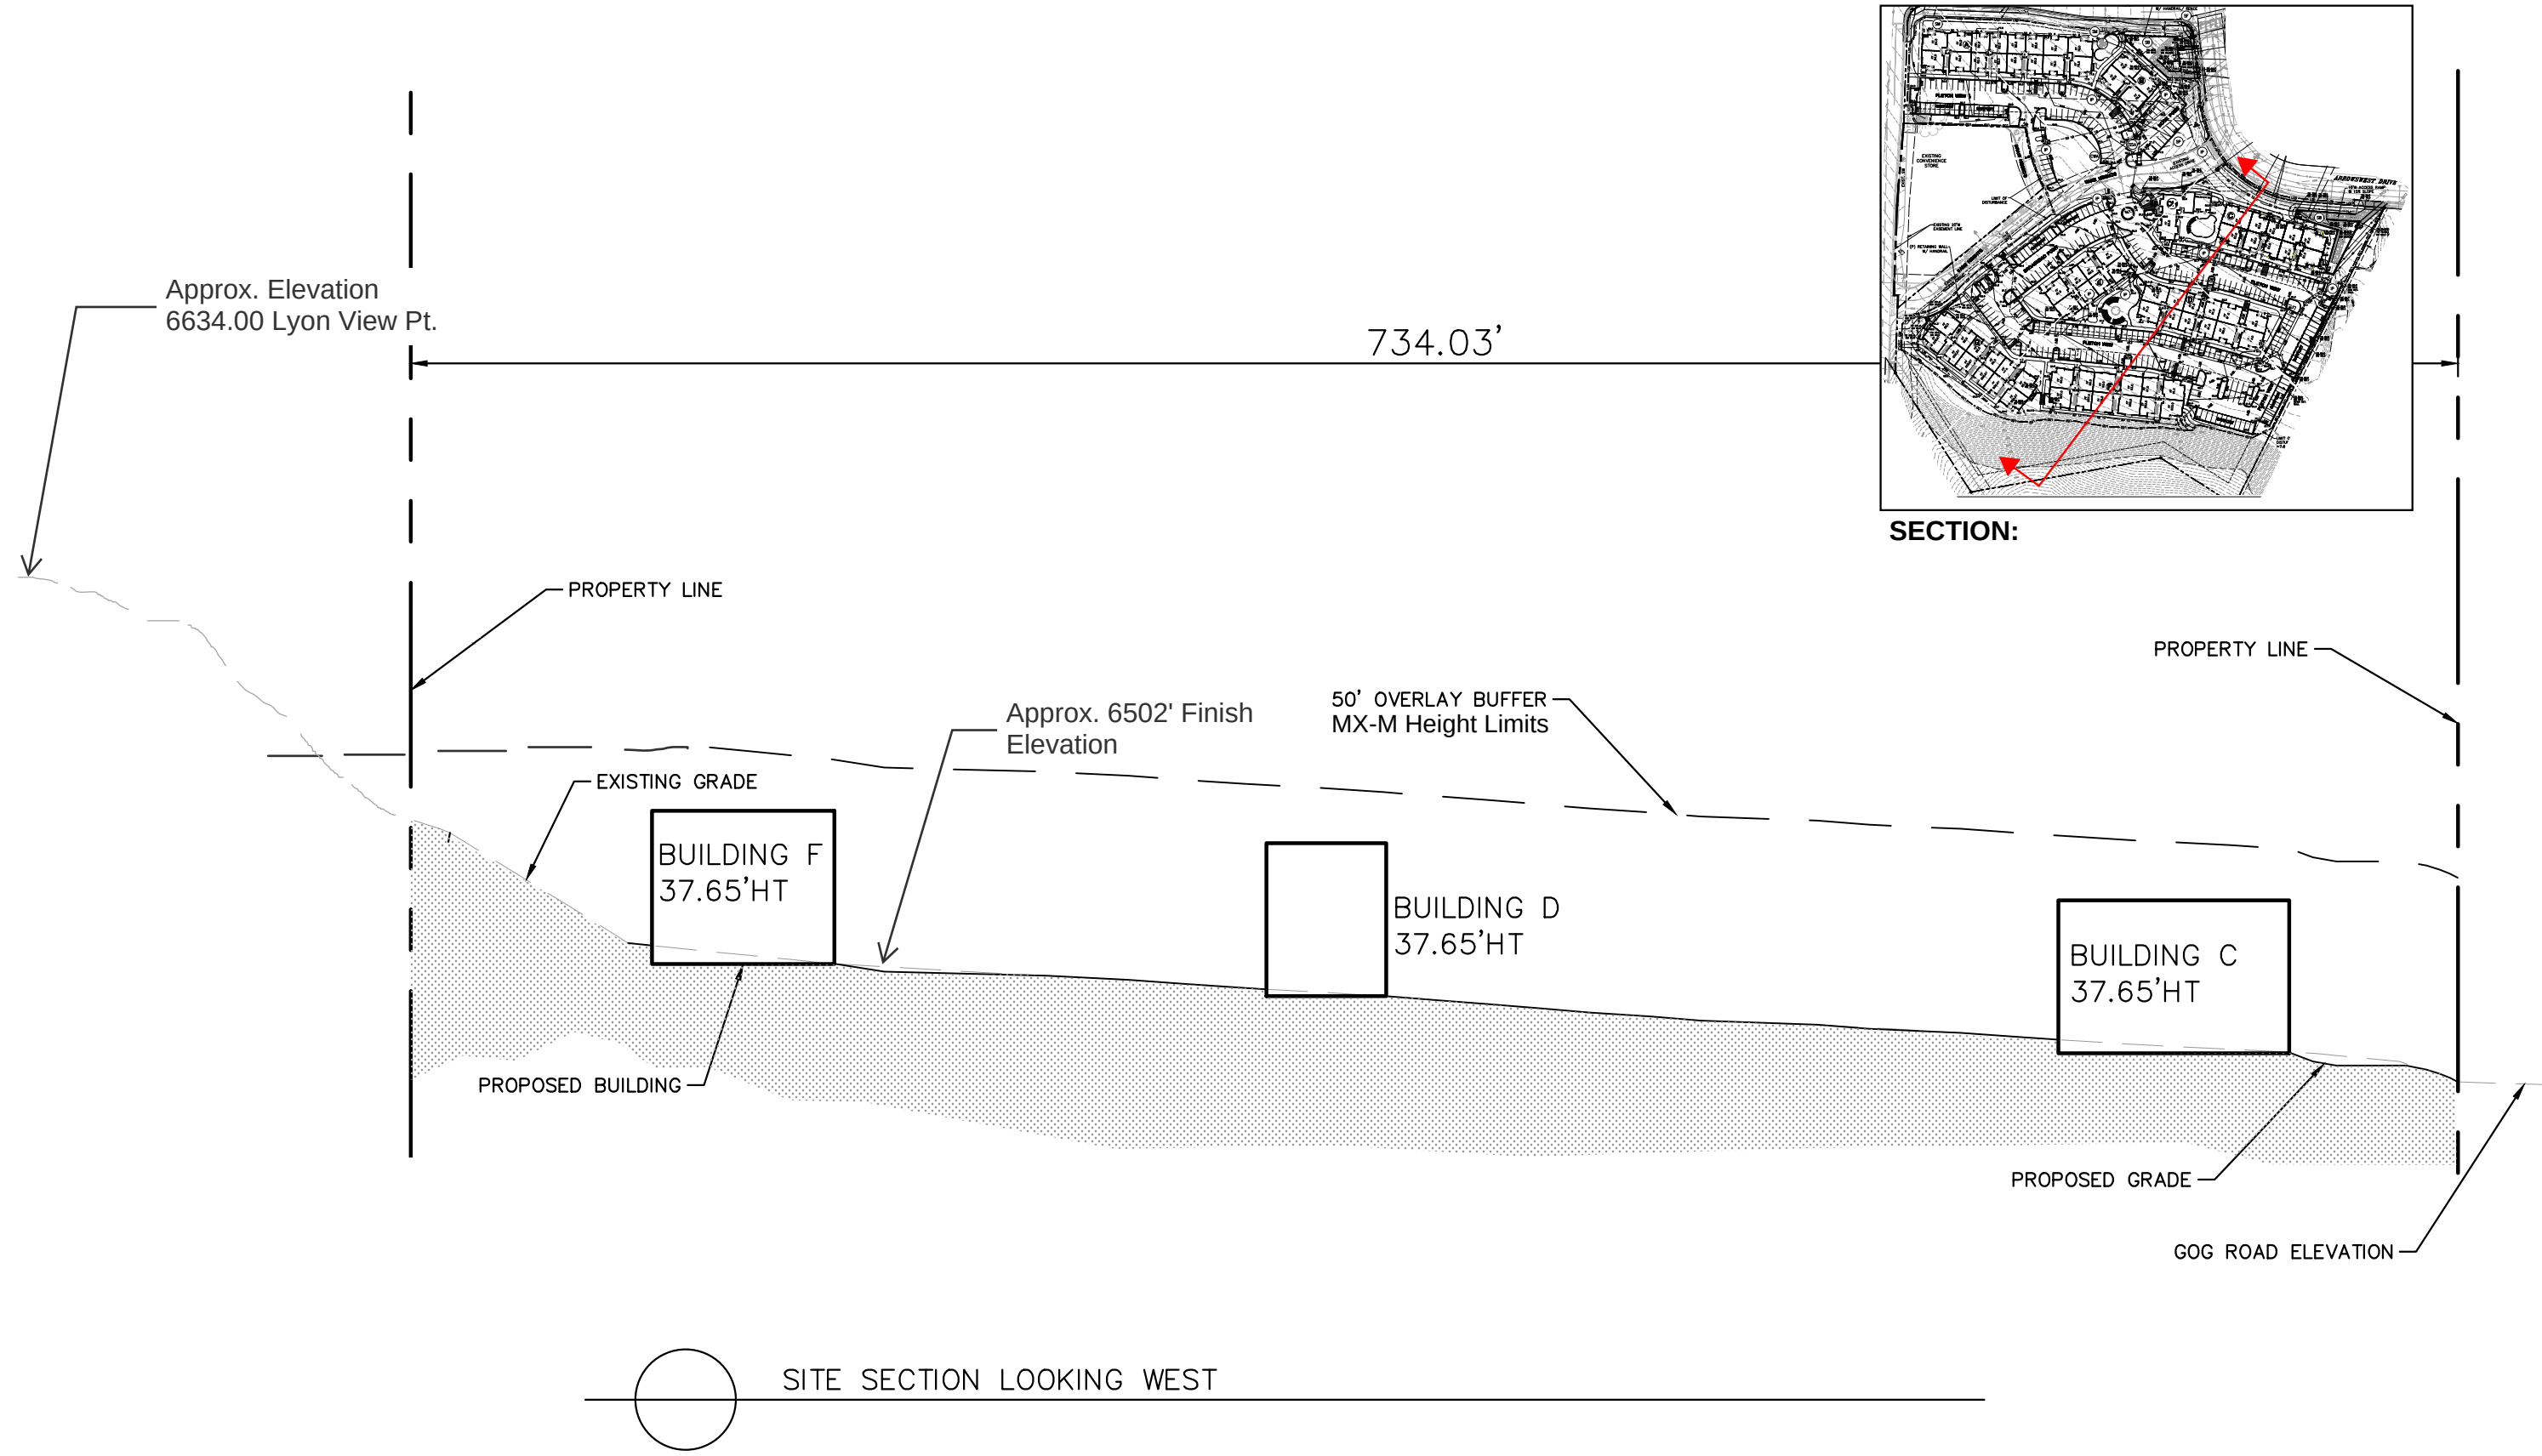

WEIDNER APARTMENTS

COLORADO SPRINGS, CO

HILLSIDE OVERLAY DIAGRAM

02/05/2024 | CREATED BY: LMS | SCALE: 1"=40'

