




619 N. Cascade Avenue, Suite 200 (719)785-0790
 Colorado Springs, Colorado 80903 (719)785-0799 (Fax)

EXHIBIT B
CPC PUZ 18-00068
NORTH FORK TOWNHOMES
FILING NO. 1
PUD ZONE LEGAL EXHIBIT
JOB NO. 2470.90
SHEET 2 OF 2

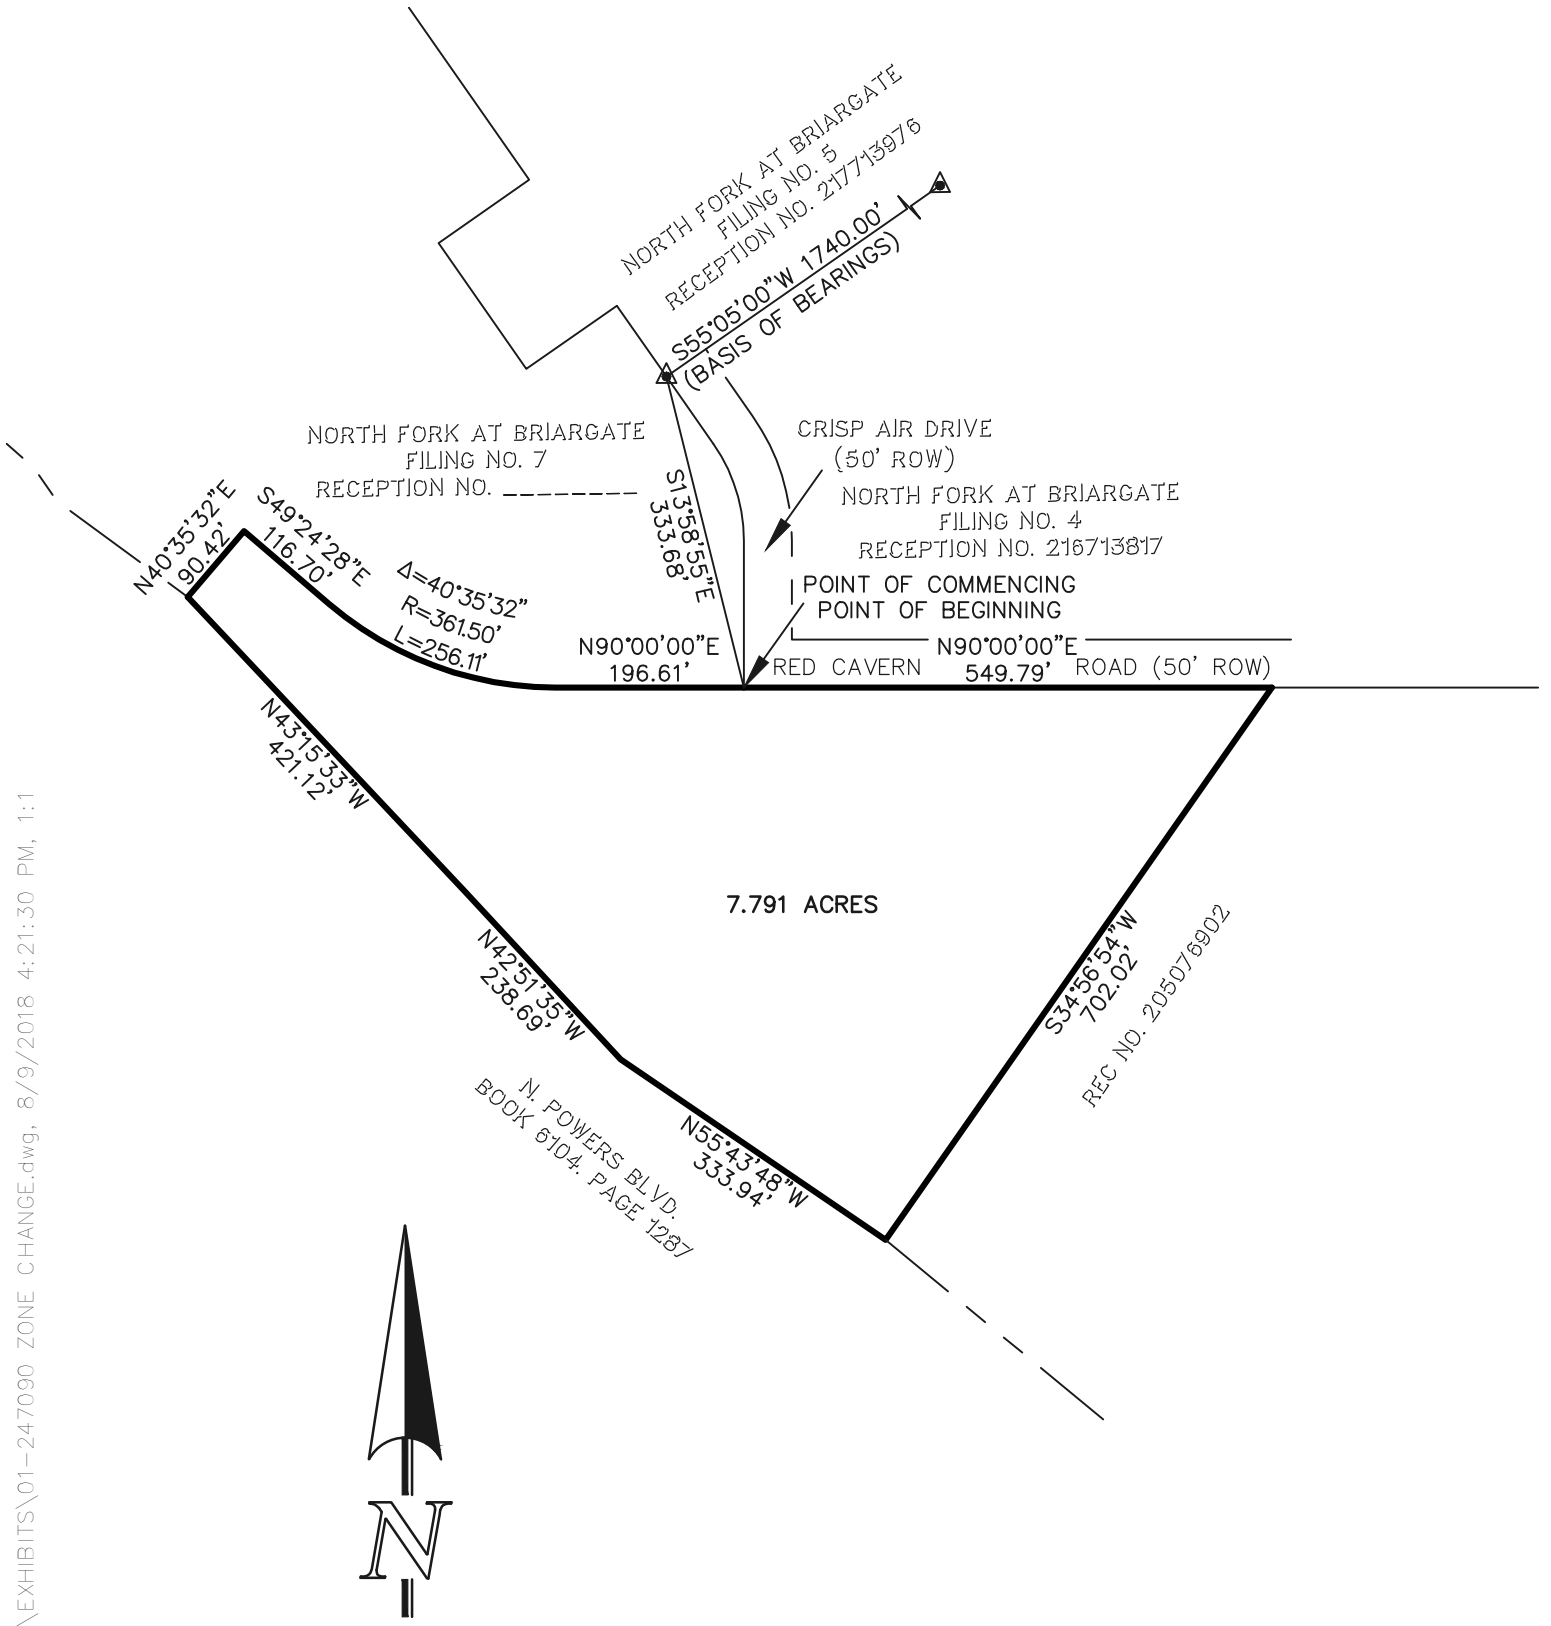

SCALE: 1" = 200'

CCES, LLC DOES NOT EXPRESS NOR IMPLY ANY WARRANTY WITH THE ABOVE WRITTEN LEGAL DESCRIPTION AND EXHIBIT. THE LEGAL DESCRIPTION WAS WRITTEN FOR INFORMATIONAL PURPOSES ONLY AND DOES NOT DEPICT A MONUMENTED LAND SURVEY.

EXHIBIT B

N:\247090\DRAWINGS\SURVEY\EXHIBITS\01-247090_ZONE_CHANGE.dwg, 8/9/2018 4:21:30 PM, 1:1