



ANNEXATION PLAT AMARA ADDITION NO. 11

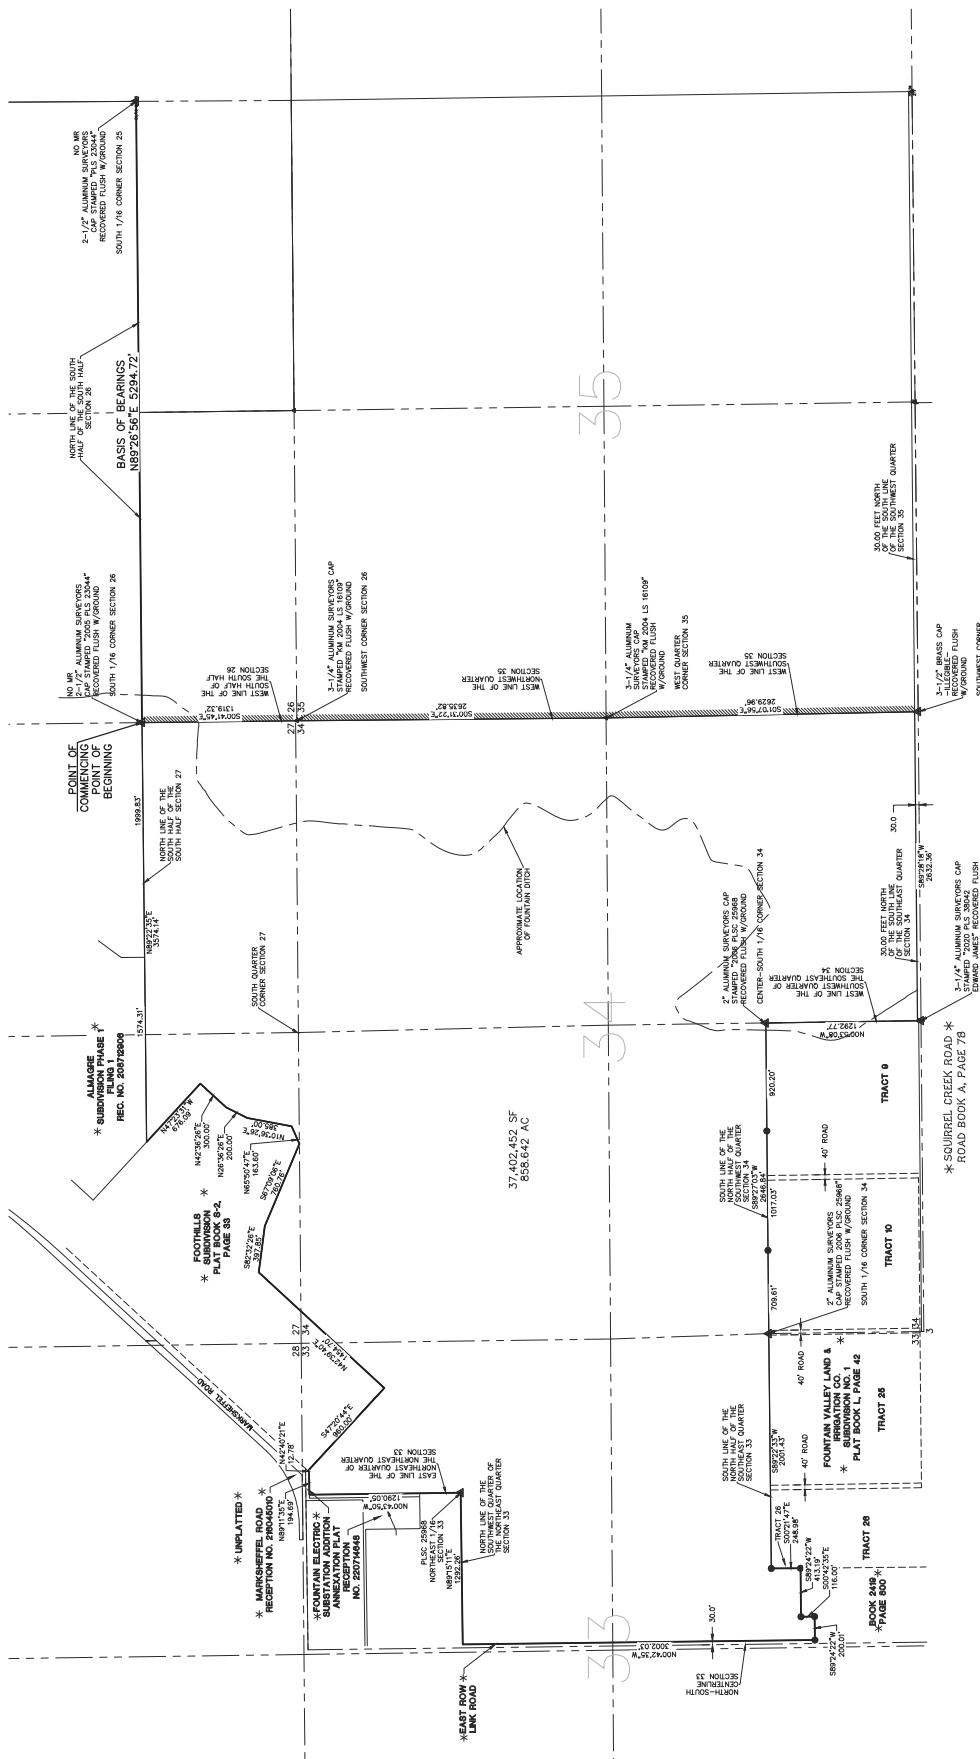

PRELIMINARY
THIS DOCUMENT HAS NOT BEEN
PLAT CHECKED

- LEGEND**
- CITY LIMITS
 - PROPOSED ALIGNMENT AS NOTED
 - ▲ N.O.S. BEARS WITH 1/2" ALUMINUM SURVEYORS CAP STAMPED "2004 U.S. 1500"
 - 1/2" BRASS CAP STAMPED "2004 U.S. 1500"

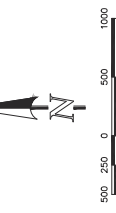

ANNEXATION PLAT
AMARA ADDITION NO. 11
JOB NO. 25510.03
OCTOBER 5, 2021
SHEET 2 OF 2



610 N. Comstock Avenue, Suite 200
Olathe, Kansas, 66061
(785) 835-0790
(785) 835-0799 (f/m)

CITY FILE NO. CPC A 21-00207

ANNEXATION PLAT Amara Addition No. 11