





N.E.S. Inc.
619 N. Cascade Avenue, Suite 200
Colorado Springs, CO 80903
Tel. 719.471.0073
Fax 719.471.0267
www.nescolorado.com
© 2012, All Rights Reserved.

HANCOCK COMMONS

A TRACT OF LAND LYING IN A PORTION OF THE SOUTHEAST ONE-QUARTER OF SECTION 35, TOWNSHIP 14 SOUTH, RANGE 66 WEST OF THE 6th P.M.
CITY OF COLORADO SPRINGS, COLORADO

PUD CONCEPT PLAN

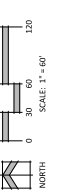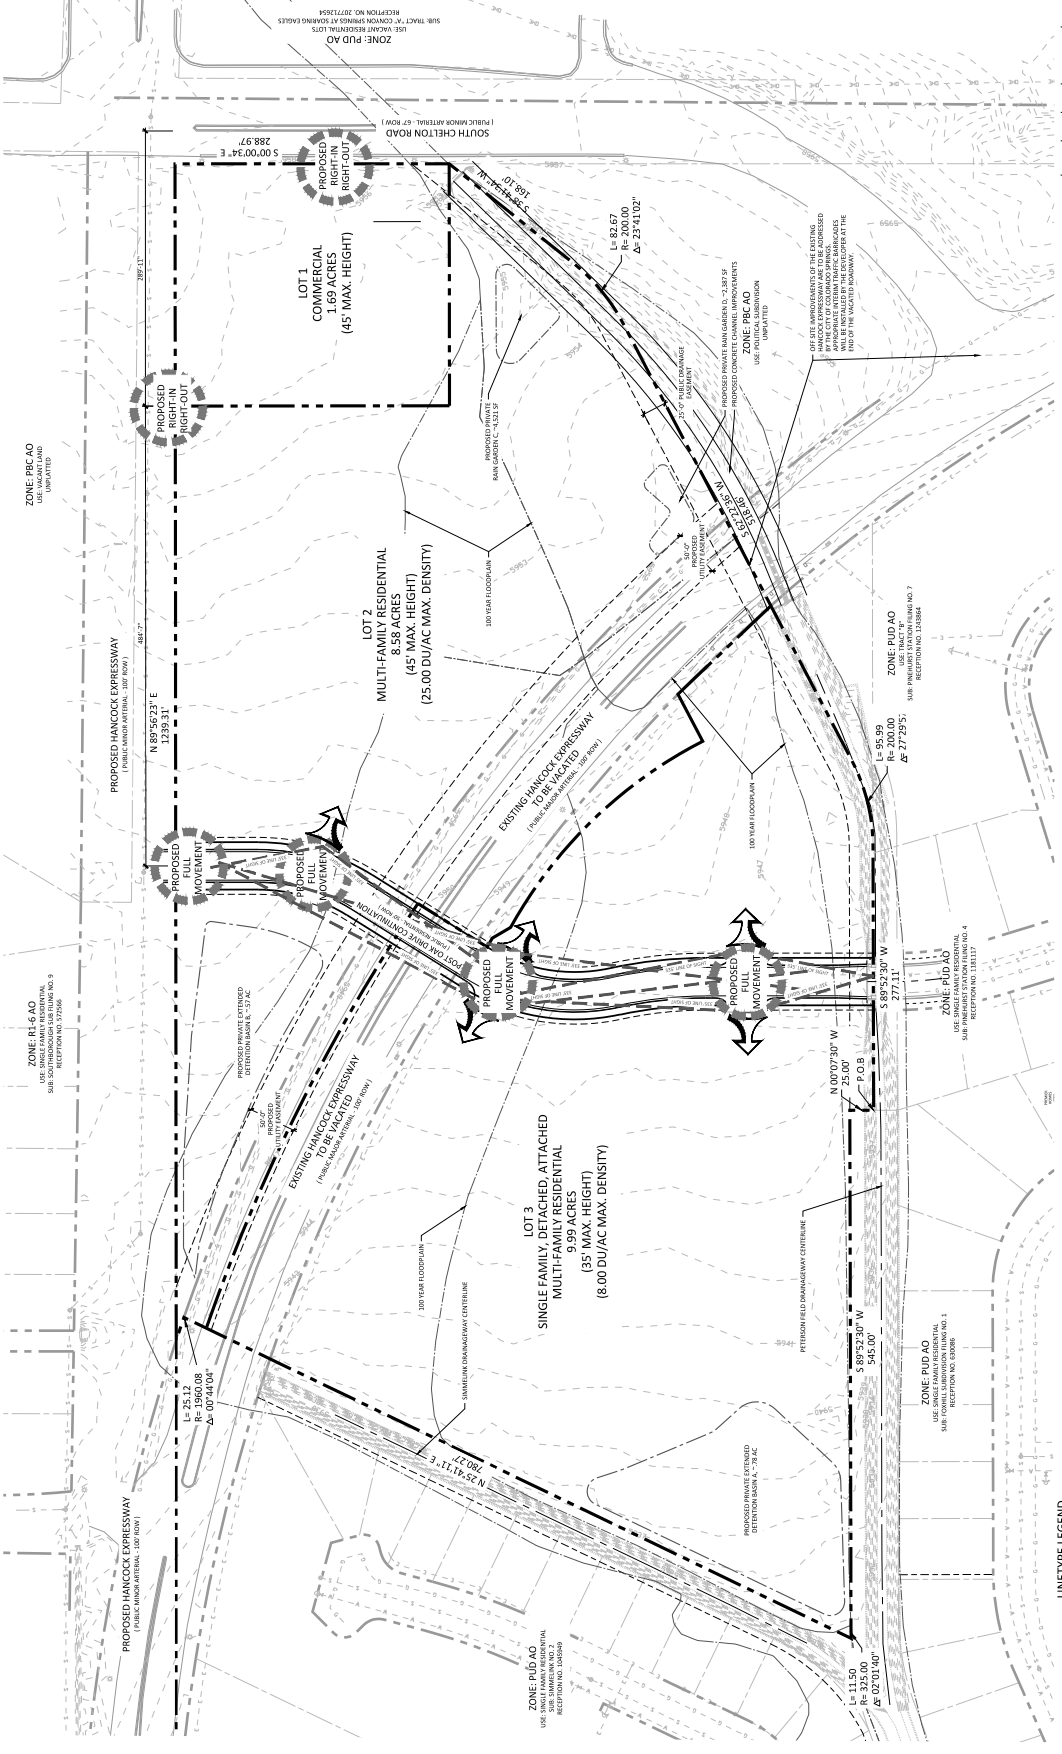

HANCOCK COMMONS

PUD CONCEPT PLAN

DATE: 04/22/2022
PROJECT NO.: 22-00037

ENTITLEMENT

CONCEPT PLAN

2 OF 2

CPC PUD 22-00037