


CHAPEL HEIGHTS PUD CONCEPT PLAN

REV #	DATE	REVISIONS
1	09.13.19	REV 1 - RESPONSE TO COMMENTS
2	09.13.19	REV 2 - RESPONSE TO COMMENTS
3	09.13.19	REV 3 - RESPONSE TO COMMENTS
4		
5		
6		

PROJECT NUMBER	3901.00
CHECKED BY	06.10.19
DESIGNED BY	06.10.19
DATE	06.10.19

CONCEPT PLAN

1 OF 1

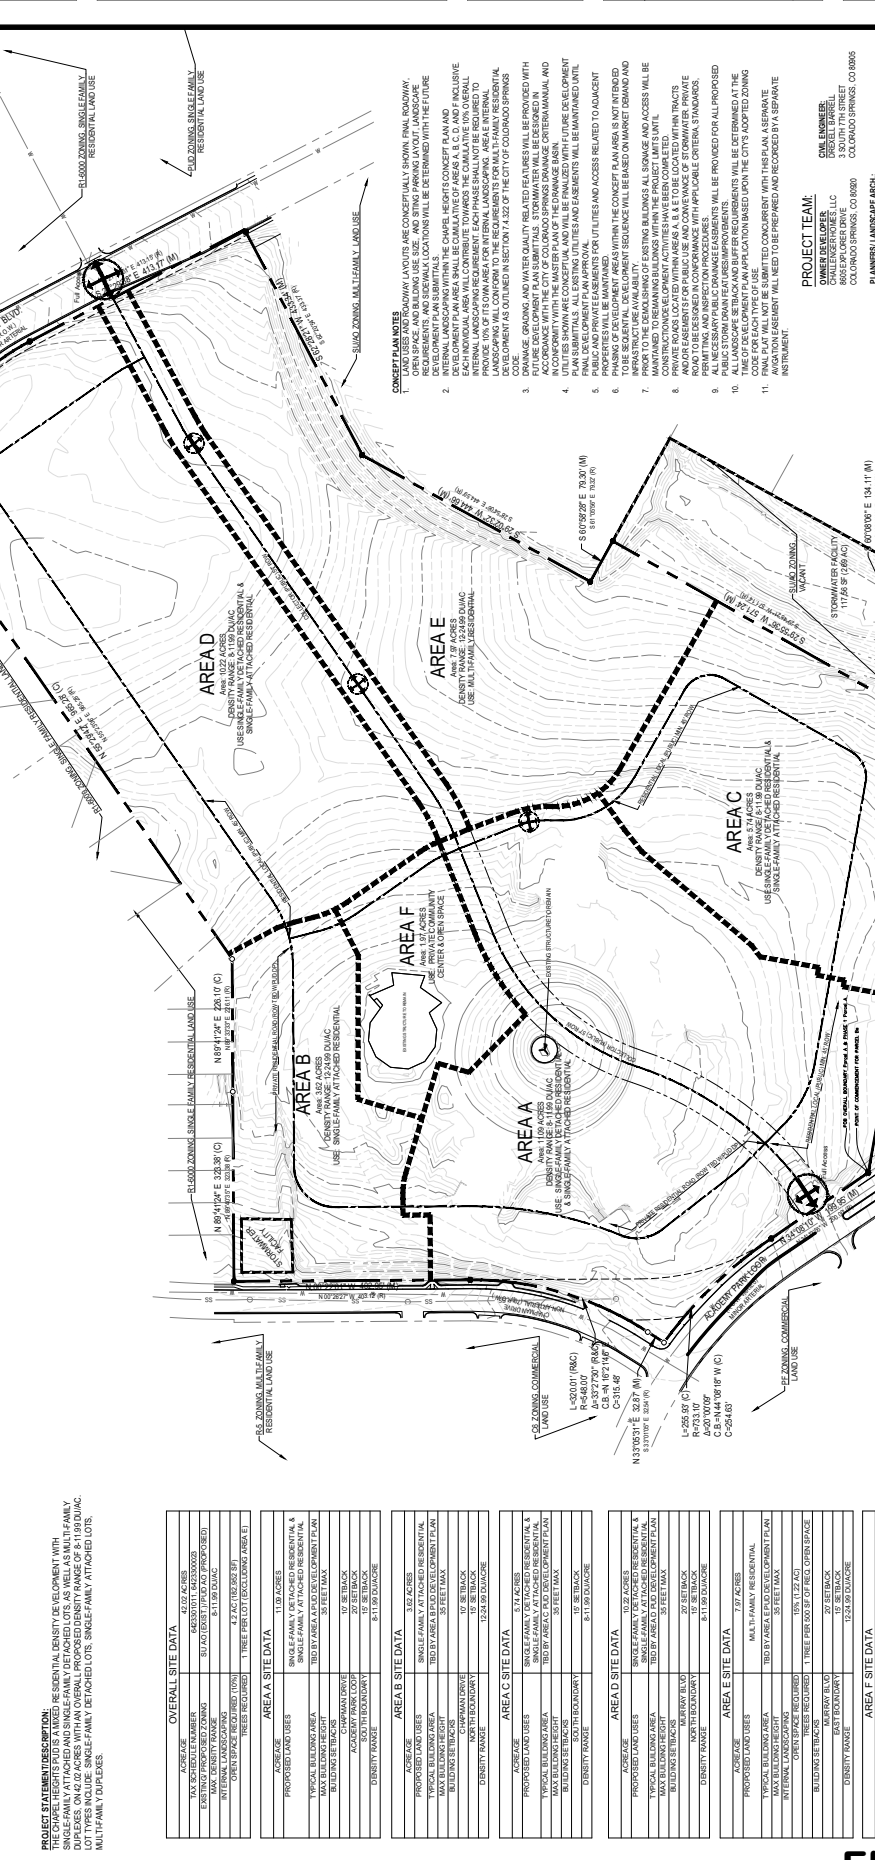

CONCEPT PLAN NOTES

PROJECT TEAM:
 COLORADO SPRINGS, CO 80903

SCALE:
 1" = 100'
 0 50 100 200



FIGURE 3