

ANNEXATION PLAT AMARA ADDITION NO. 18

A PORTION OF SECTION 30, TOWNSHIP 15 SOUTH, RANGE 64 WEST OF
THE SIXTH PRINCIPAL MERIDIAN AND A PORTION OF SECTION 25,
TOWNSHIP 15 SOUTH RANGE 65 WEST OF THE SIXTH PRINCIPAL
MERIDIAN EL PASO COUNTY, COLORADO

BE IT KNOWN BY THESE PRESENTS:

THAT BJ RANCHES LLC, A COLORADO LIMITED LIABILITY COMPANY, BEING THE OWNER OF THE FOLLOWING DESCRIBED TRACT OF LAND TO WIT:

LEGAL DESCRIPTION:

A PARCEL OF LAND BEING A PORTION OF SECTION 30, TOWNSHIP 15 SOUTH, RANGE 64 WEST OF THE SIXTH PRINCIPAL MERIDIAN AND A PORTION OF SECTION 25, TOWNSHIP 15 SOUTH RANGE 65 WEST OF THE SIXTH PRINCIPAL MERIDIAN, EL PASO COUNTY, COLORADO, BEING MORE PARTICULARLY DESCRIBED AS FOLLOWS:

BASIS OF BEARINGS: THE NORTH LINE OF THE SOUTH HALF OF THE SOUTH HALF OF SECTION 26, TOWNSHIP 15 SOUTH, RANGE 65 WEST OF THE SIXTH PRINCIPAL MERIDIAN, EL PASO COUNTY, COLORADO BEING MONUMENTED AT BOTH ENDS BY A 2-1/2" ALUMINUM SURVEYORS CAP STAMPED "PLS 23044" FLUSH WITH GROUND IS ASSUMED TO BEAR N89°26'56"E, A DISTANCE OF 5294.72 FEET.

COMMENCING AT THE SOUTH 1/16TH CORNER OF SECTION 30, TOWNSHIP 15 SOUTH, RANGE 64 WEST OF THE SIXTH PRINCIPAL MERIDIAN, EL PASO COUNTY, COLORADO SAID POINT BEING THE POINT OF BEGINNING;

THENCE S45°37'25"E, A DISTANCE OF 4,145.55 FEET TO THE EAST LINE OF THE SOUTHWEST QUARTER OF SAID SECTION 30;
THENCE S00°52'43"E, ON THE EAST LINE OF THE SOUTHWEST QUARTER OF SAID SECTION 30, A DISTANCE OF 1,044.68 FEET TO THE SOUTH QUARTER OF SAID SECTION 30;
THENCE S89°33'11"W, ON THE SOUTH LINE OF THE SOUTHWEST QUARTER OF SAID SECTION 30, A DISTANCE OF 2,943.36 FEET TO THE SOUTHWEST CORNER OF SAID SECTION 30;
THENCE S89°28'39"W, ON THE SOUTH LINE OF THE SOUTHWEST QUARTER OF SECTION 25, TOWNSHIP 15 SOUTH, RANGE 65 WEST, A DISTANCE OF 2,232.85 FEET;
THENCE N00°31'11"W, A DISTANCE OF 3,967.44 FEET TO THE NORTH LINE OF THE SOUTH HALF OF THE NORTH HALF OF SAID SECTION 25;
THENCE N89°29'25"E, ON THE NORTH LINE OF THE SOUTH HALF OF THE NORTH HALF OF SAID SECTION 25, A DISTANCE OF 2,233.00 FEET TO THE POINT OF BEGINNING.

CONTAINING A CALCULATED AREA OF 372.380 ACRES (16,220,857 SF).

OWNER:

BJ RANCHES LLC, A COLORADO LIMITED LIABILITY COMPANY
HAS EXECUTED THIS INSTRUMENT THIS _____ DAY OF _____, 20____, A.D.

BY: _____

TITLE: _____


STATE OF COLORADO)
) ss
COUNTY OF _____)

NOTARY:

THE FOREGOING INSTRUMENT WAS ACKNOWLEDGED BEFORE ME THIS _____ DAY OF _____, 20____, A.D. BY _____, AS _____ OF BJ RANCHES LLC, A COLORADO LIMITED LIABILITY COMPANY.

WITNESS MY HAND AND OFFICIAL SEAL.

MY COMMISSION EXPIRES: _____ NOTARY PUBLIC

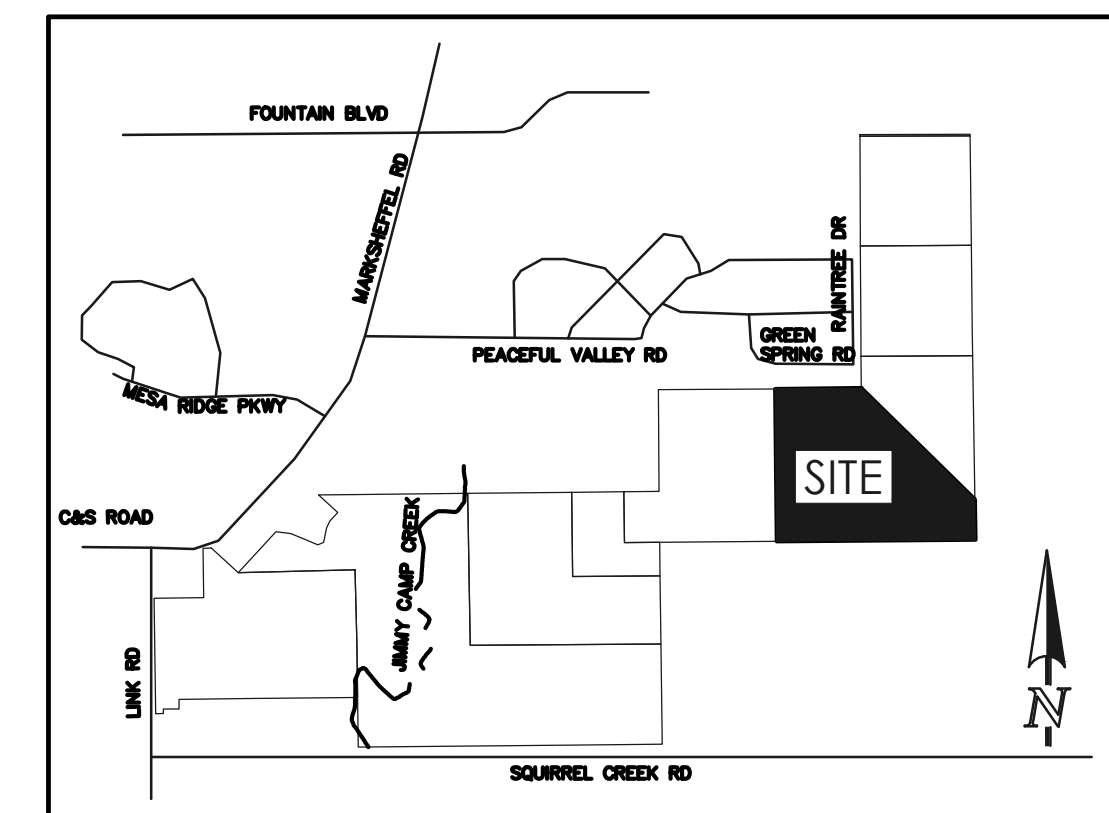

VICINITY MAP

NOT TO SCALE

DATE OF PREPARATION: JUNE 27, 2023

TOTAL PERIMETER OF THE AREA FOR ANNEXATION: 16566.88 FEET

ONE-FOURTH (1/4TH) OF THE TOTAL PERIMETER: 4141.72 FEET (25.00%)

PERIMETER OF THE AREA CONTIGUOUS TO THE EXISTING CITY LIMITS: 4145.55 FEET (25.02%)

SURVEYOR'S STATEMENT:

I, ROBERT L. MEADOWS, JR., A PROFESSIONAL LAND SURVEYOR IN THE STATE OF COLORADO, DO HEREBY CERTIFY THAT THE MAP HEREON SHOWN IS A CORRECT DELINEATION OF THE ABOVE DESCRIBED PARCEL OF LAND AND THAT AT LEAST ONE-FOURTH (1/4) OF THE PERIMETER BOUNDARY OF SAID PARCEL IS CONTIGUOUS TO THE PRESENT BOUNDARY OF THE CITY OF COLORADO SPRINGS, EL PASO COUNTY, COLORADO.

ROBERT L. MEADOWS, JR., PROFESSIONAL LAND SURVEYOR _____ DATE _____
COLORADO P.L.S. NO. 34977
FOR AND ON BEHALF OF
CLASSIC CONSULTING ENGINEERS
AND SURVEYORS, LLC

NOTICE:

ACCORDING TO COLORADO LAW YOU **MUST** COMMENCE ANY LEGAL ACTION BASED UPON ANY DEFECT IN THIS SURVEY WITHIN THREE YEARS AFTER YOU FIRST DISCOVER SUCH DEFECT. IN NO EVENT, MAY ANY ACTION BASED UPON ANY DEFECT IN THIS SURVEY BE COMMENCED MORE THAN TEN YEARS FROM THE DATE OF THE CERTIFICATION SHOWN HEREON.

CITY APPROVAL:

ON BEHALF OF THE CITY OF COLORADO SPRINGS, THE UNDERSIGNED HEREBY APPROVE FOR FILING THE ACCOMPANYING ANNEXATION PLAT OF "AMARA ADDITION NO. 18".

CITY PLANNING DIRECTOR _____ DATE _____

CITY ENGINEER _____ DATE _____

THE ANNEXATION OF THE REAL PROPERTY SHOWN ON THIS PLAT IS APPROVED PURSUANT TO AN ORDINANCE MADE AND ADOPTED BY THE CITY OF COLORADO SPRINGS, EL PASO COUNTY, COLORADO, BY ACTIONS OF THE CITY COUNCIL OF THE CITY OF COLORADO SPRINGS AT ITS MEETING ON _____ DAY OF _____, 20____, A.D.

CITY CLERK _____ DATE _____



CLERK AND RECORDER:

STATE OF COLORADO)
) ss
COUNTY OF EL PASO)
I HEREBY CERTIFY THAT THIS INSTRUMENT WAS FILED FOR RECORD IN MY OFFICE AT _____ O'CLOCK _____ M. THIS _____ DAY OF _____, 20____, A.D., AND IS DULY RECORDED AT RECEPTION NO. _____ OF THE RECORDS OF EL PASO COUNTY, COLORADO.

STEVE SCHLEIKER, RECORDER

BY: _____ DEPUTY

FEE: _____ ANNEXATION PLAT
SURCHARGE: _____ AMARA ADDITION NO. 18
JOB. NO. 2550.03
JUNE 27, 2023
SHEET 1 OF 1

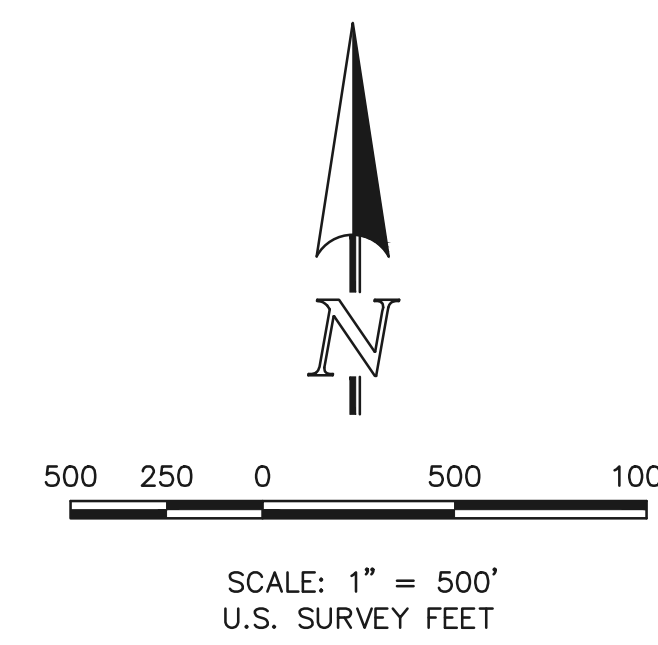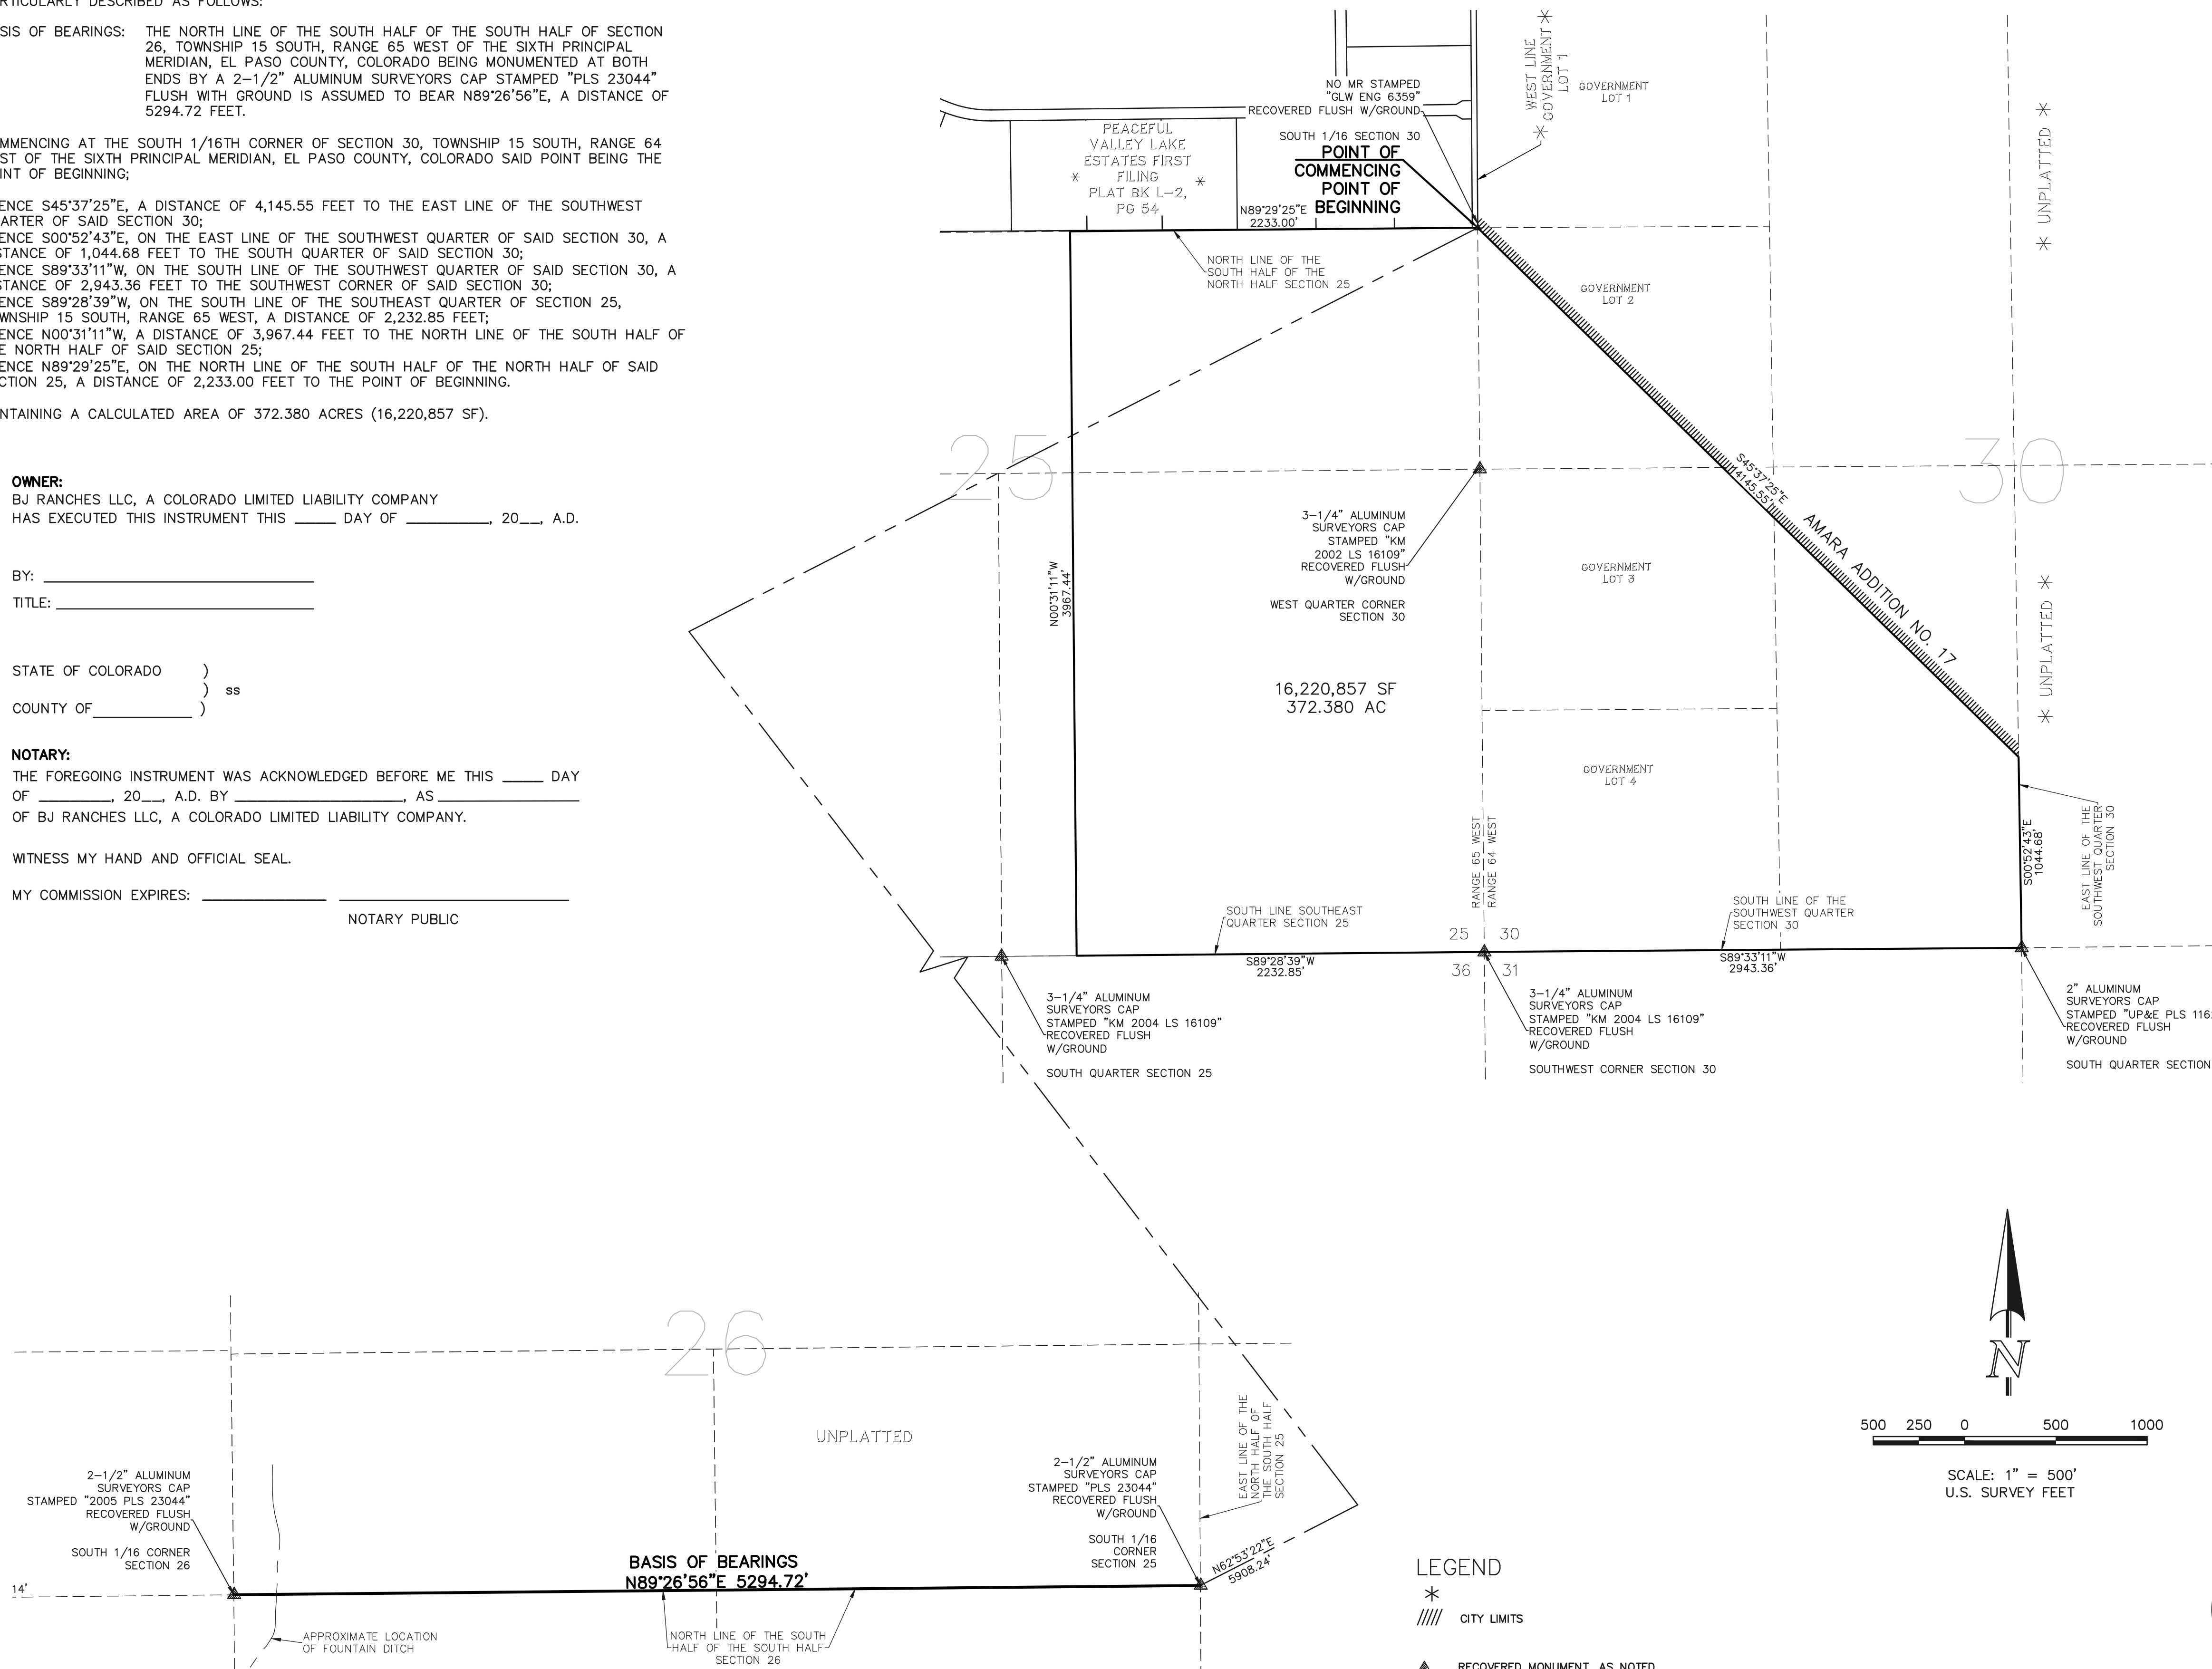

LEGEND
* CITY LIMITS
// RECOVERED MONUMENT, AS NOTED

PRELIMINARY
THIS DOCUMENT HAS NOT BEEN
PLAT CHECKED