


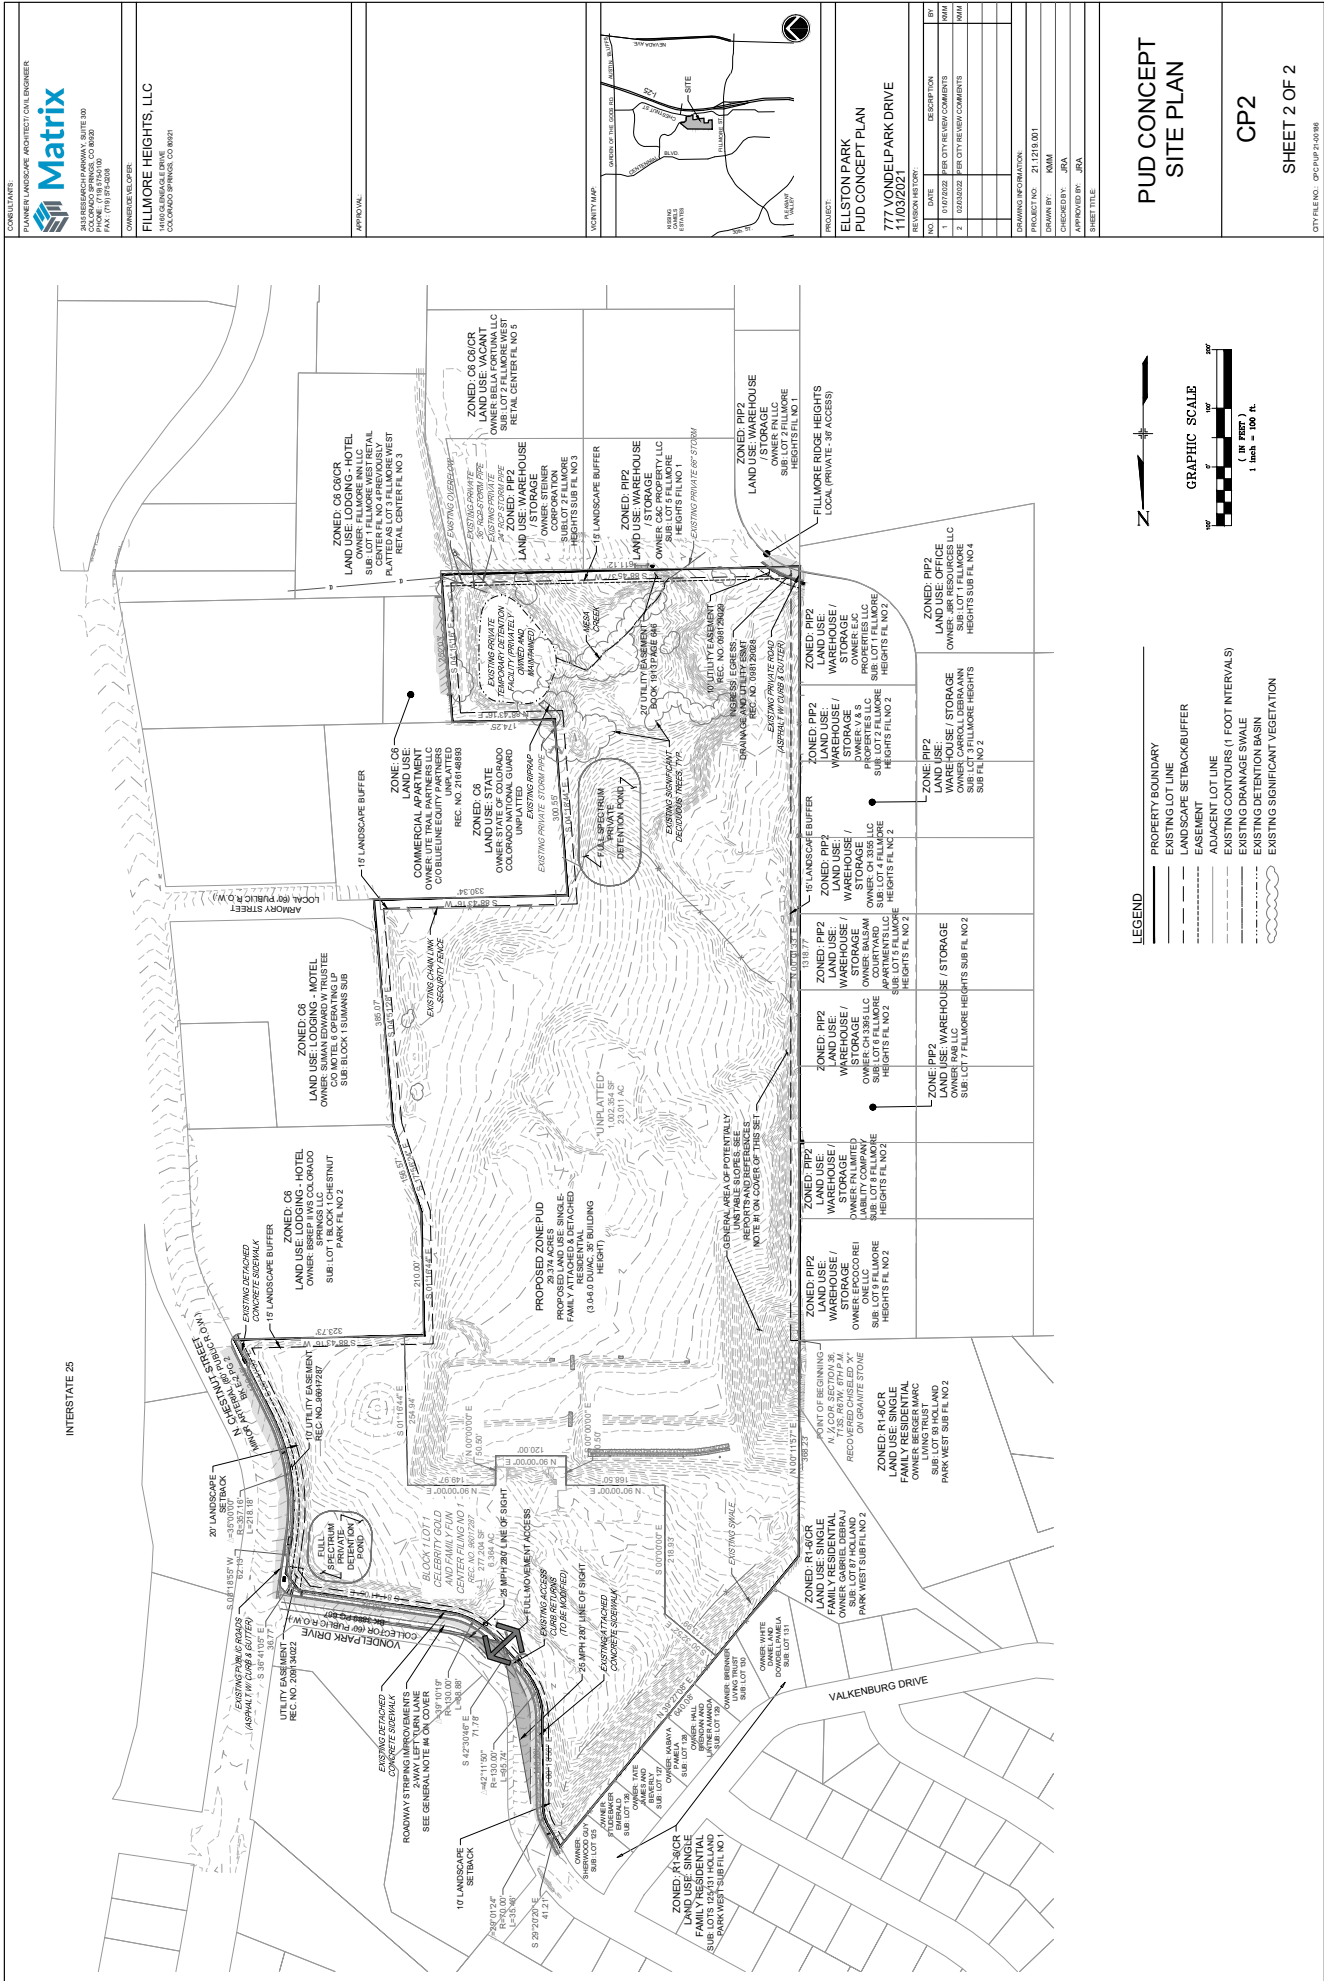



CONSULTANTS

Matrix

LANDSCAPE ARCHITECT & CIVIL ENGINEER


OWNER/CLIENT

FILMORE HEIGHTS, LLC  

PROJECT

ELLSTON PARK  
PUD CONCEPT PLAN  
777 VONDEL PARK DRIVE  
11/03/2021

REVISION HISTORY

| NO. | DATE       | DESCRIPTION              |
|-----|------------|--------------------------|

DRAWING INFORMATION

|             |                      |
|-------------|----------------------|
| SHEET TITLE |                      |


PROJECT

ELLSTON PARK  
PUD CONCEPT PLAN  
777 VONDEL PARK DRIVE  
11/03/2021

LEGEND

- PROPERTY BOUNDARY
- EXISTING LOT LINE
- LANDSCAPE SETBACK/BUFFER
- EASEMENT
- ADJACENT LOT LINE
- EXISTING CONTOURS (1 FOOT INTERVALS)
- EXISTING DRAINAGE SWALE
- EXISTING DETENTION BASIN
- EXISTING SIGNIFICANT VEGETATION

GRAPHIC SCALE

CP2

SHEET 2 OF 2

CONCEPT PLAN

