


# ANNEXATION PLAT - EXTOL PARK VISTA ADDITION NO. 2 - ZONE CHANGE EXHIBIT . . . EXHIBIT "B"

**DATE  
STREET**  
(60' PUBLIC R.O.W.)  
(PLAT BOOK W, PAGE 69)

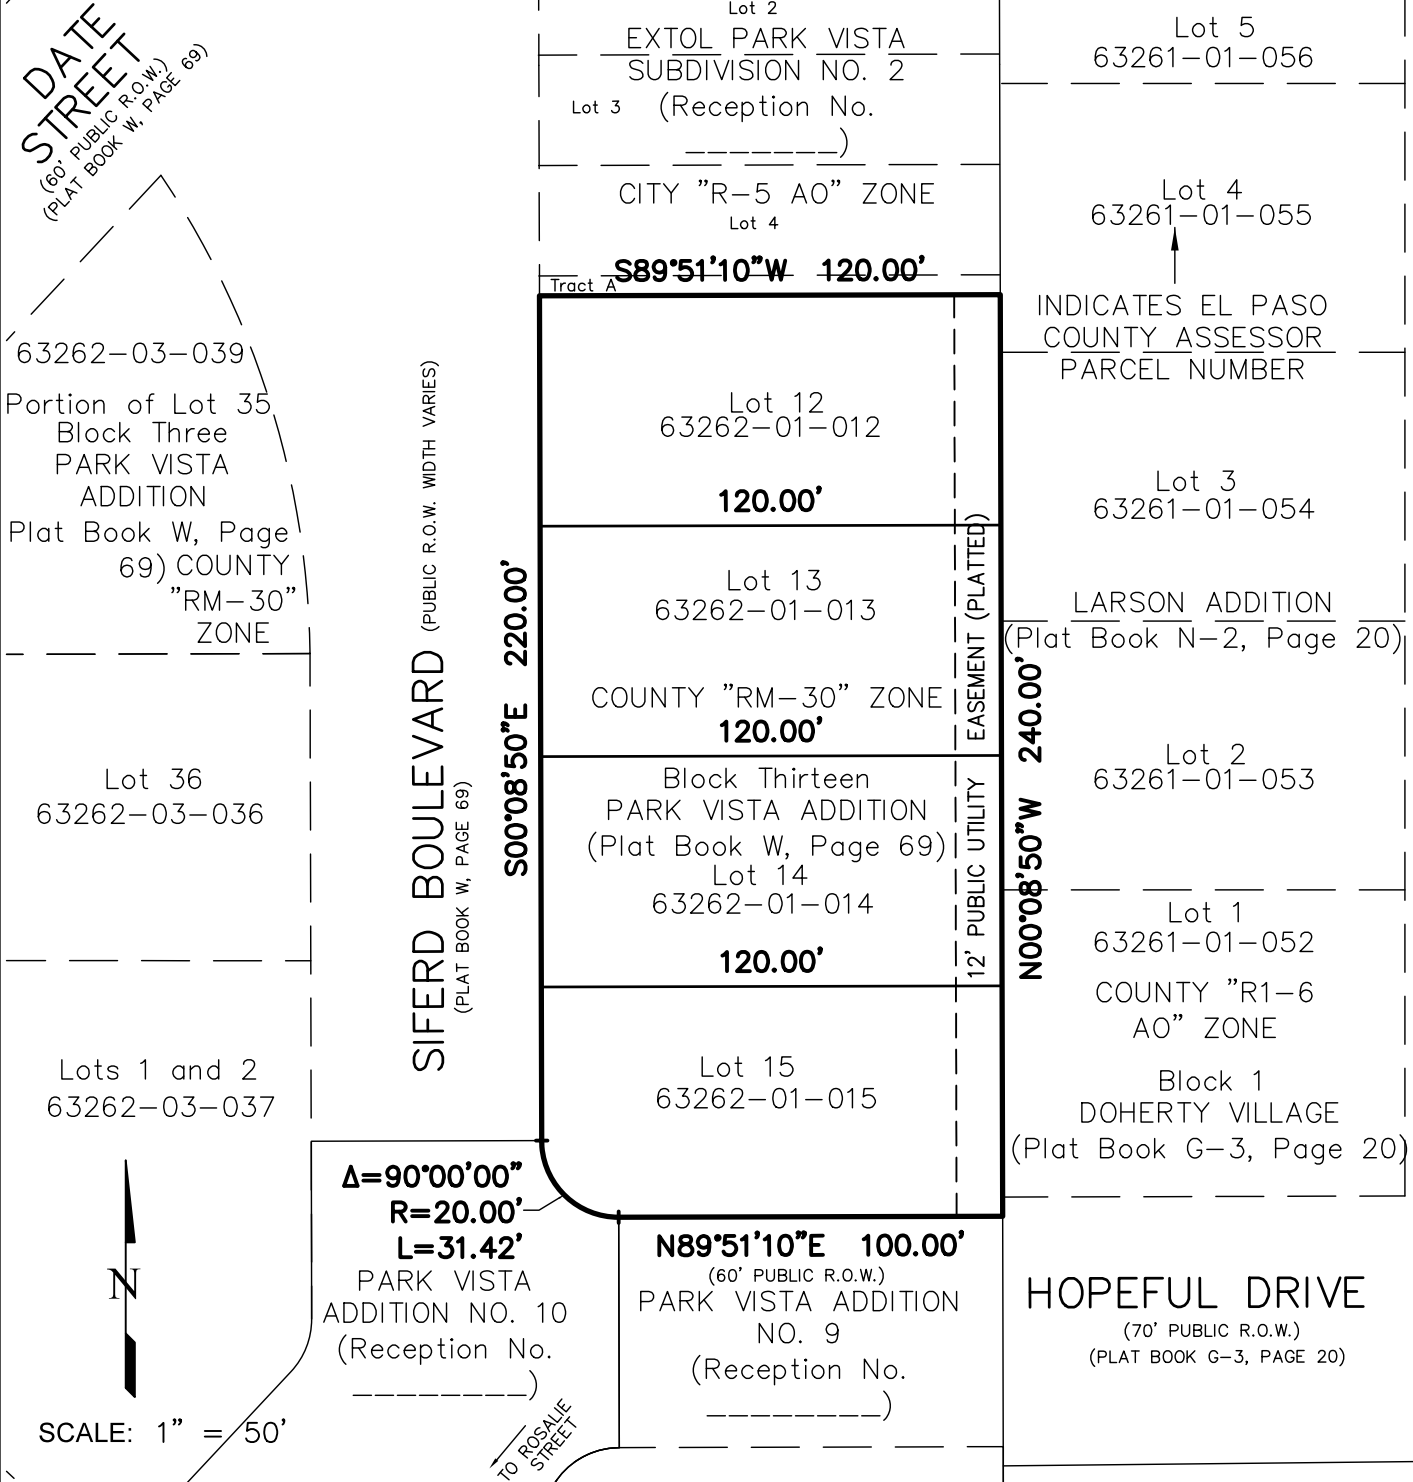

## SITE DATA:

EXISTING ZONING: "RM-30" (Residential  
Multi-Dwelling (30du/ac))

PROPOSED ZONING: CITY "R-5 AO"  
(Multi-Family Residential w/Airport Overlay)

AREA = 0.659 ACRES

CITY FILE NO. CPC ZC \_\_\_\_\_



PLANNING · SURVEYING

www ldc-inc.com · TEL: (719) 528-6133 · FAX: (719) 528-6848

3898 MAIZELAND ROAD · COLORADO SPRINGS, CO 80909