

ZONE CHANGE EXHIBIT A
MX-M-AP-O ZONE

LEGAL DESCRIPTION:




Lot 5 of Colorado Centre Foreign Trade Zone and Business Park Filing No.1, a subdivision recorded under Reception No. 1463836 of the records of El Paso County, Colorado.

Said parcel being a total of 210,448 sf or 4.831ac±.

Randall D. Hency, PLS Colorado 27605 Date
for and on behalf of
Polaris Surveying, Inc.
1903 Lalaray Street, Suite 102
Colorado Springs, Co. 80909
Job No. 221207



COLORADO CENTRE NO. 3
 EXHIBIT B – ZONE CHANGE
 INDUSTRIAL ZONE – MX-M-AP-O

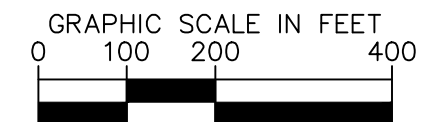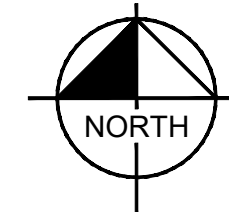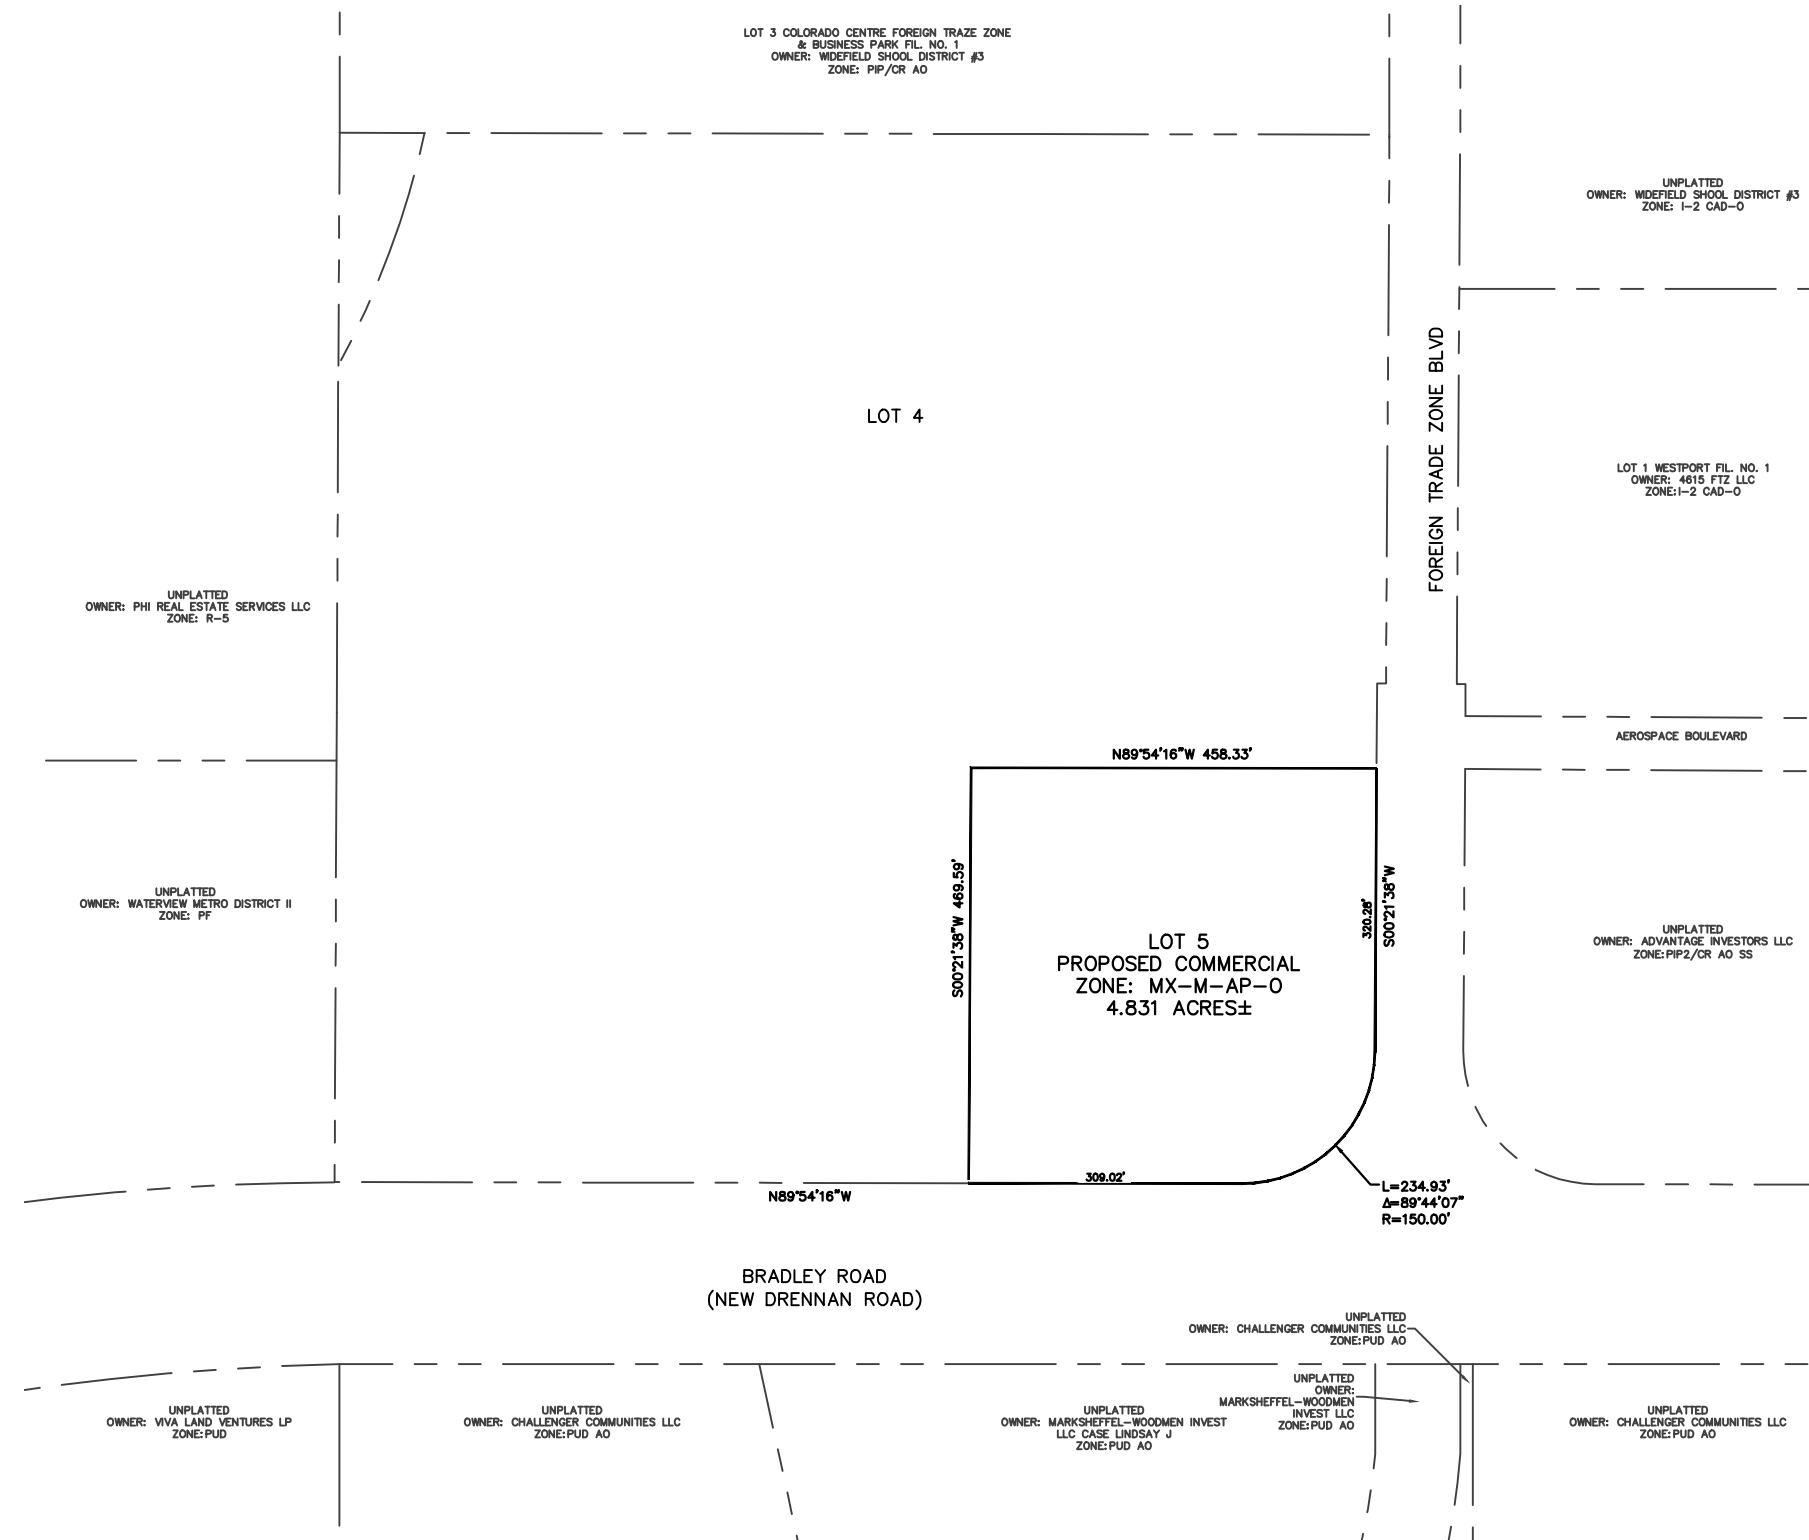

Date: April 15, 2024, 3:55pm / User: Larry.Schaefer / Path: K:\GIS_LA\98951003 - Foreign Trade Zone\CAUD\PlanSheets\Rezone\MX-M-AP-O_ZONE_CHANGE.dwg