

ZONE CHANGE LEGAL DESCRIPTION | EXHIBIT A

Lot 2, The Office Club, as per the plat thereof recorded December 8, 2000 at Reception No. 200147694,
County of El Paso, State of Colorado.

DATE: 09.11.24

ISSUED FOR: PROPERTY REZONE

DRAWN BY: T KNAB

DWG. REF.: SHEET 1 OF 2

SCALE: N.T.S.

CITY FILE #: ZONE-24-0016



N.E.S. Inc.
619 N. Cascade Ave.
Suite 200
Colorado Springs, CO 80903
Tel. 719.471.0073
Fax 719.471.0267
www.nescolorado.com



N.E.S. Inc.
619 N. Cascade Avenue, Suite 200
Colorado Springs, CO 80903

Tel. 719.471.0073
Fax 719.471.0267



www.nescolorado.com

© 2012. All Rights Reserved.

PLANNER / LANDSCAPE ARCHITECT
IN ASSOCIATION WITH

LEGEND

- (M) FIELD-MEASURED DIMENSIONS
- (R) RECORD DIMENSIONS
- (C) CALCULATED DIMENSIONS

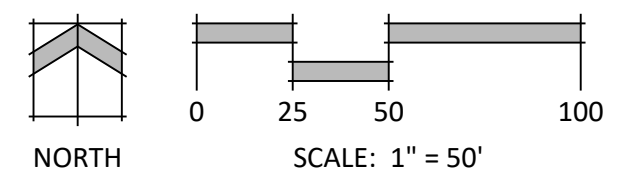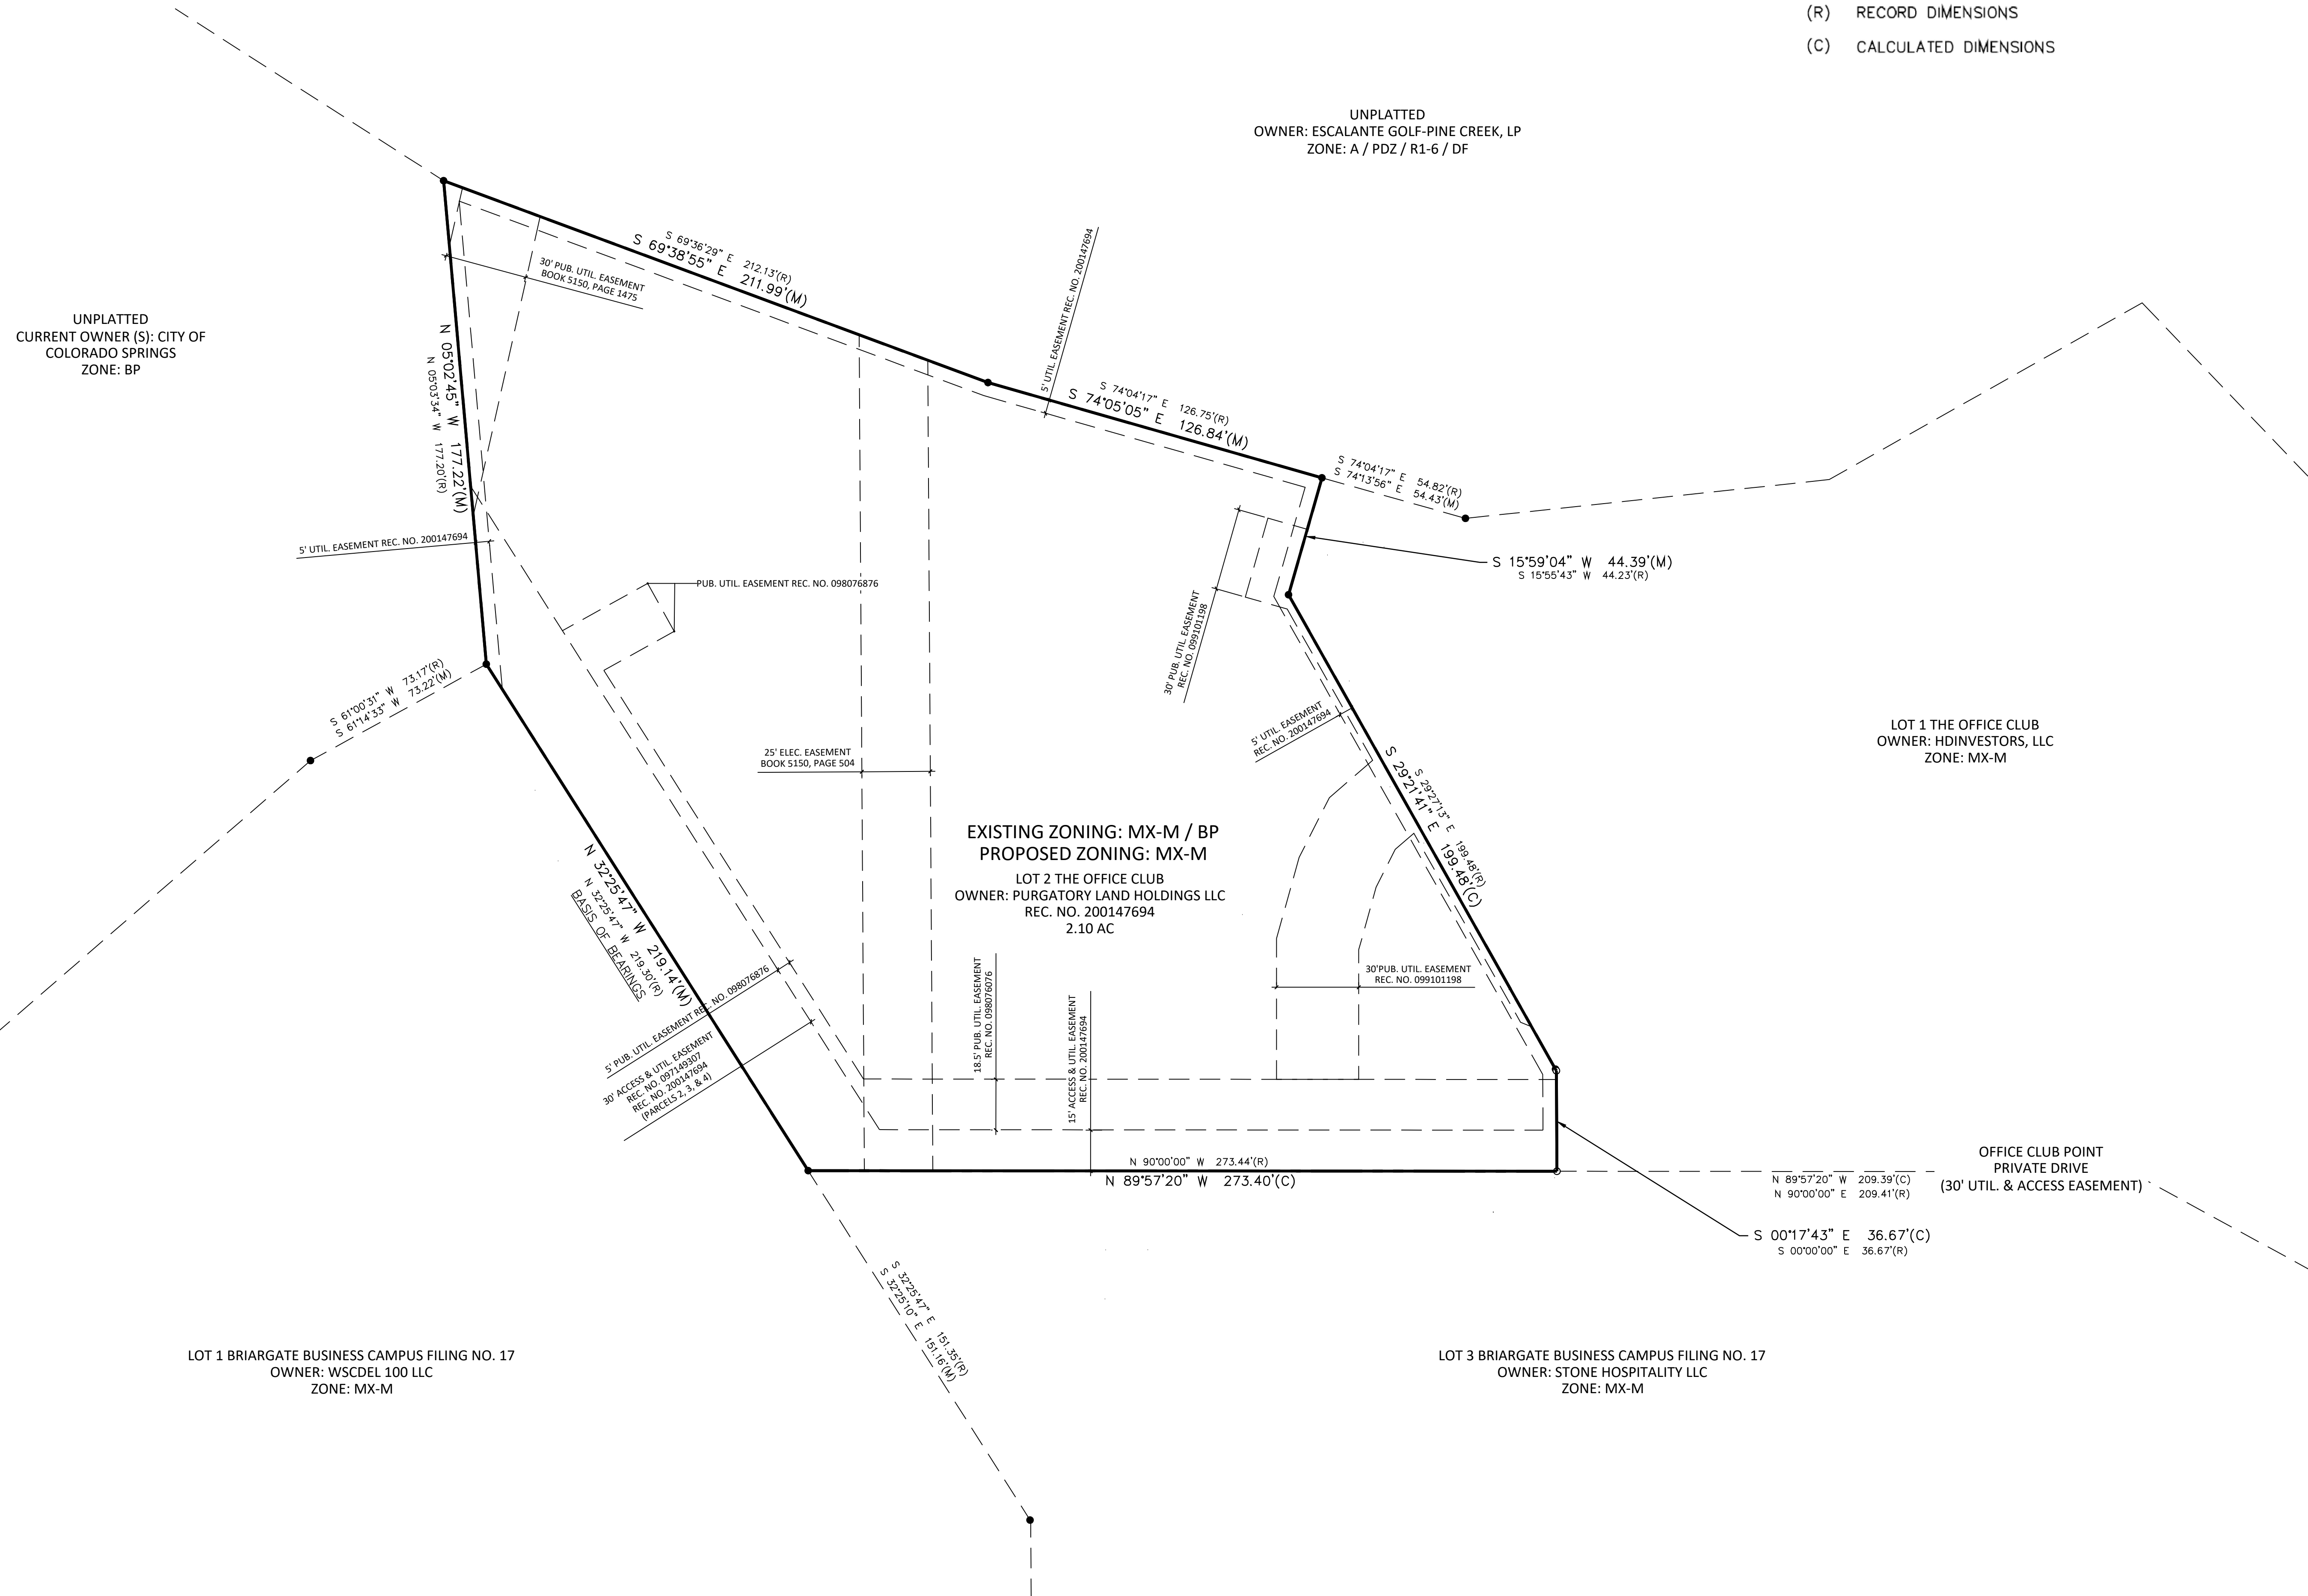

THE OFFICE CLUB LOT 2

ZONE CHANGE | EXHIBIT B
PROJECT ADDRESS

OTHER INFO

DATE: 07.16.24
PROJECT MGR: C LIEBER
PREPARED BY: T KNAB

ENTITLEMENT

DATE:	BY:	DESCRIPTION:
09.11.24	TK	PER CITY COMMENT

EXHIBIT B

2

2 OF 2

ZONE-24-0016