




N.E.S. Inc.
 619 N. Cascade Avenue, Suite 200
 Colorado Springs, CO 80903
 Tel. 719.471.0073
 Fax 719.471.0267
 www.nescolorado.com
 © 2012. All Rights Reserved.

LEGEND
 (M) FIELD-MEASURED DIMENSIONS
 (R) RECORD DIMENSIONS
 (C) CALCULATED DIMENSIONS

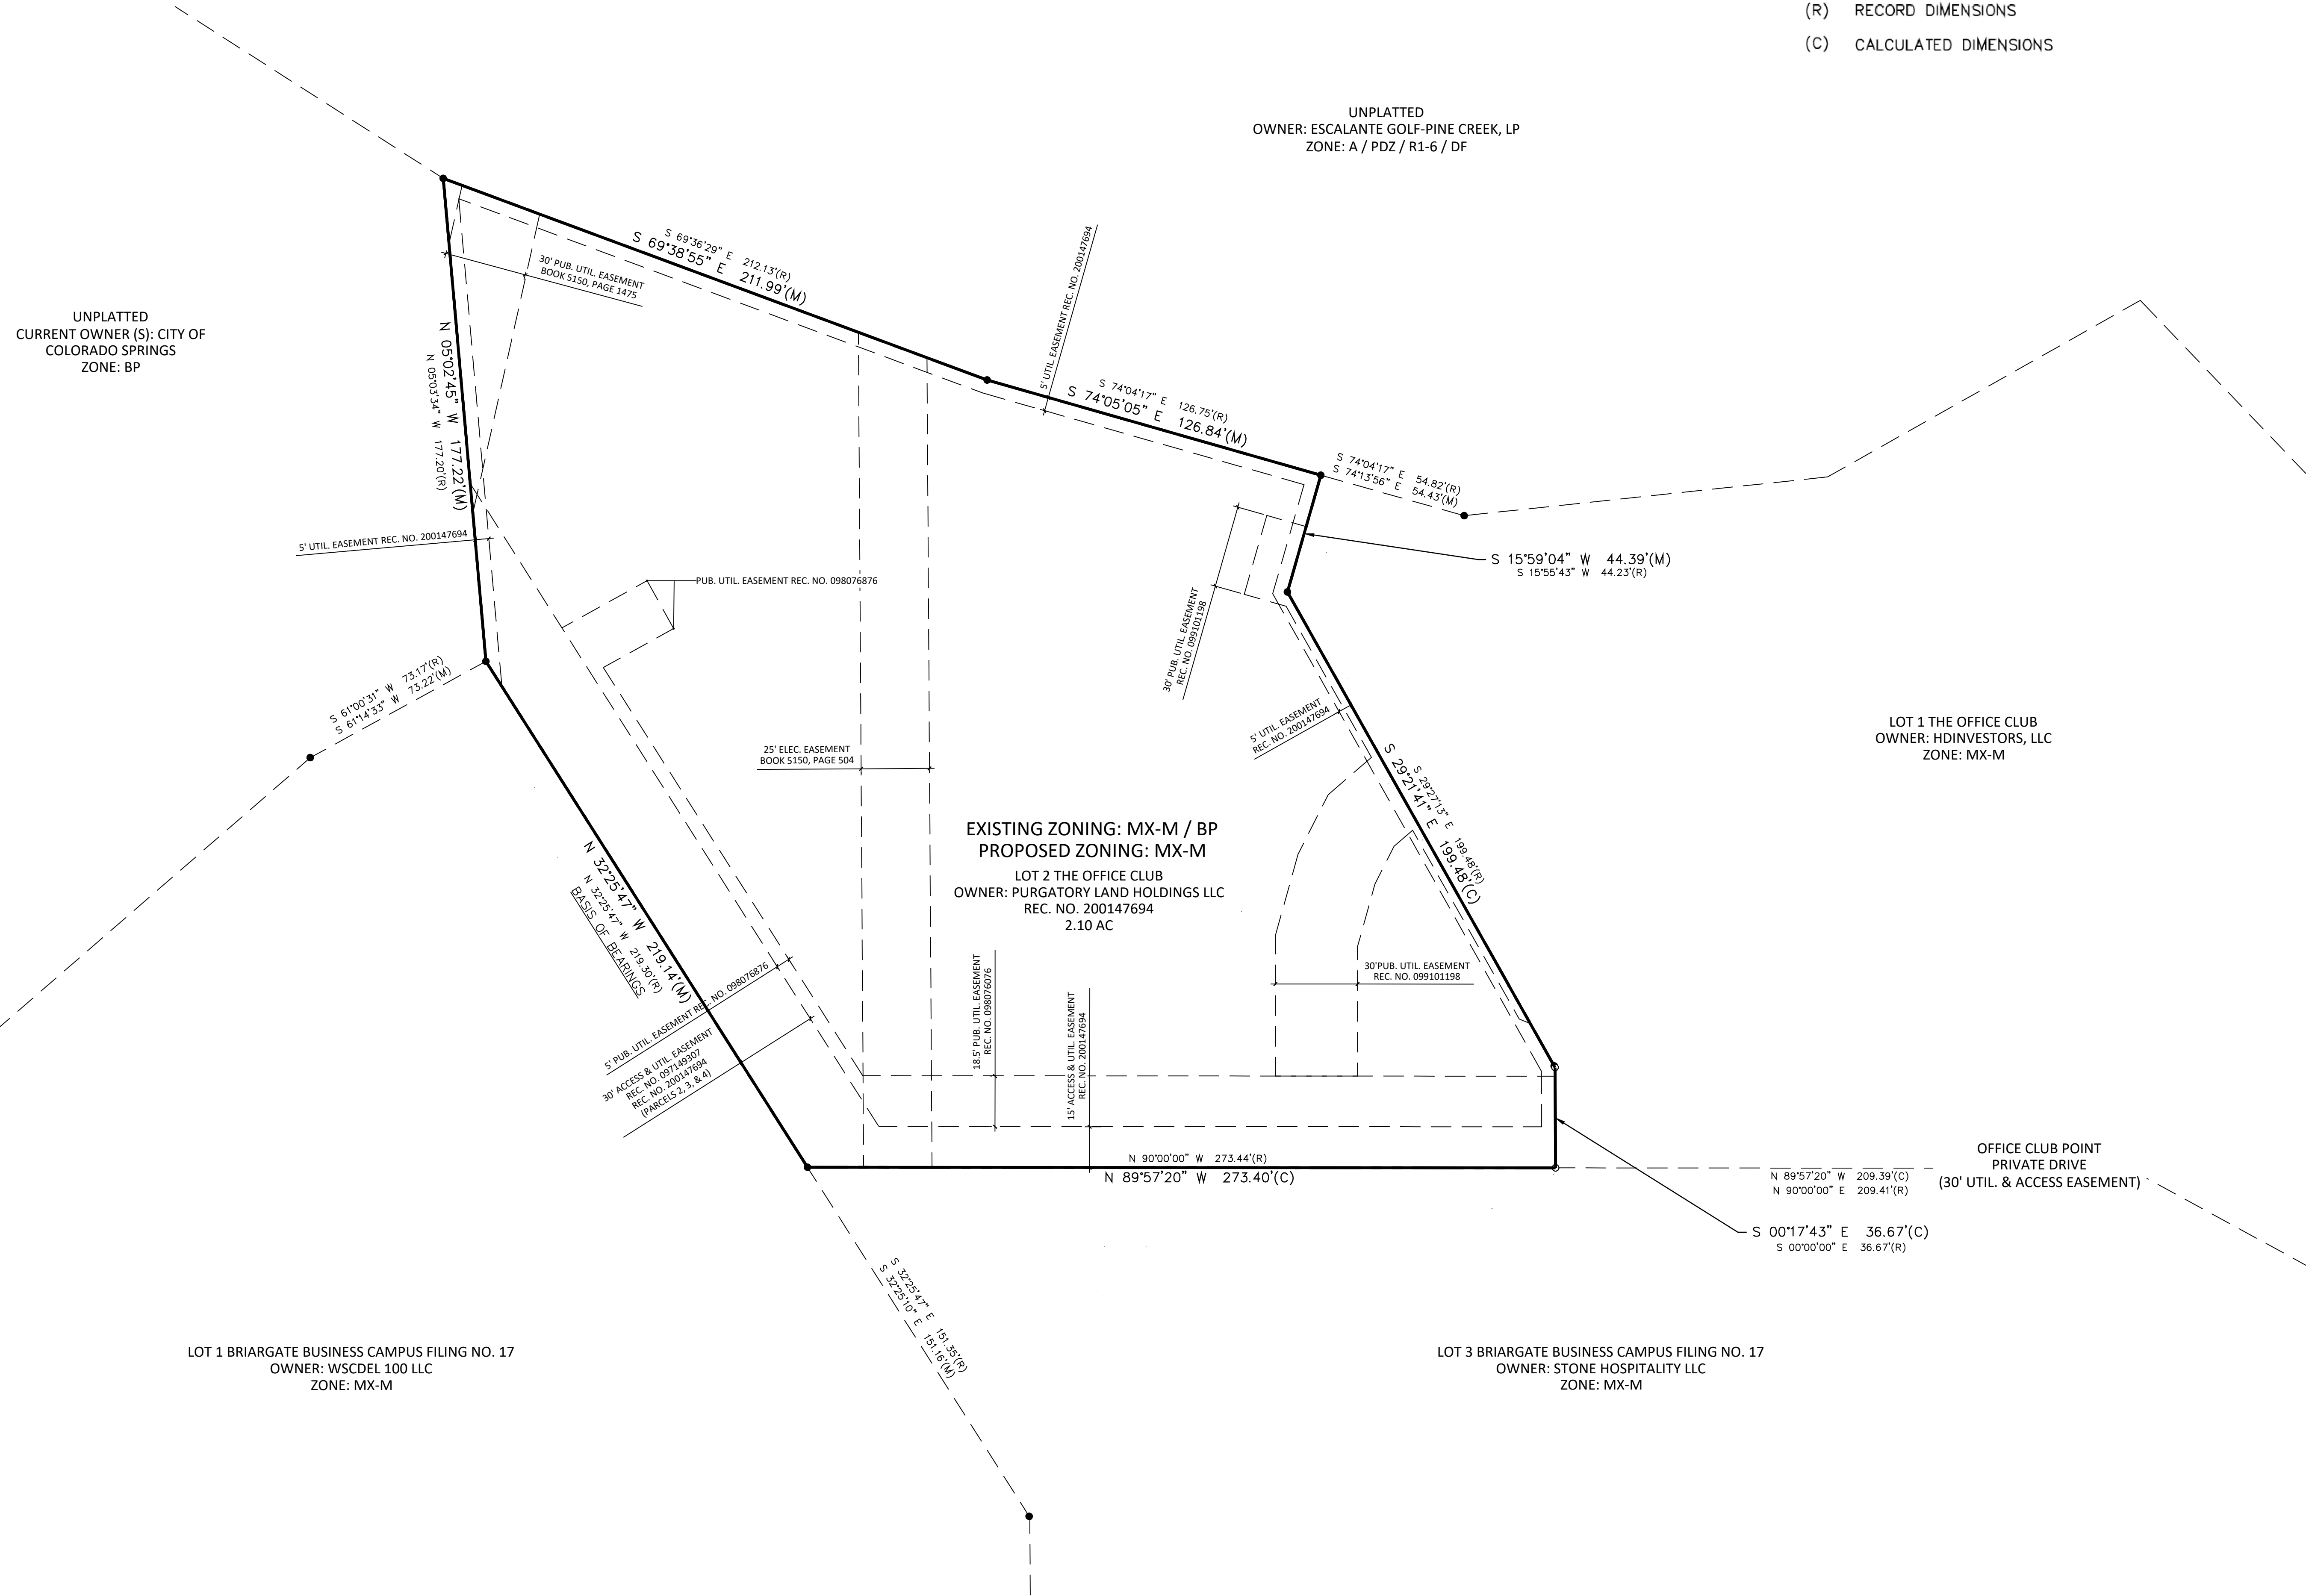

THE OFFICE CLUB LOT 2

ZONE CHANGE | EXHIBIT B
 PROJECT ADDRESS


OTHER INFO
 DATE: 07.16.24
 PROJECT MGR: C LIEBER
 PREPARED BY: T KNAB

ENTITLEMENT

DATE:	BY:	DESCRIPTION:
09.11.24	TK	PER CITY COMMENT

EXHIBIT B

2
 2 OF 2
 PLAN FILE # ZONE-24-0016

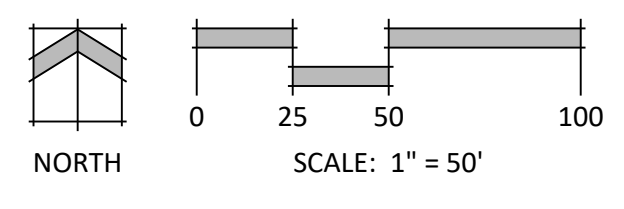

P:\Purgatory Land Holdings\Office Club Point\Drawings\Planning\B2\Office Club - RZ.dwg [24x36 Bluebeam] 9/9/2024 9:16:37 AM knab