



N.E.S. Inc.  
619 N. Cascade Avenue, Suite 200  
Colorado Springs, CO 80903


Tel. 719.471.0073  
Fax 719.471.0267

www.nescolorado.com

© 2012. All Rights Reserved.

**LEGEND**

- (M) FIELD-MEASURED DIMENSIONS
- (R) RECORD DIMENSIONS
- (C) CALCULATED DIMENSIONS

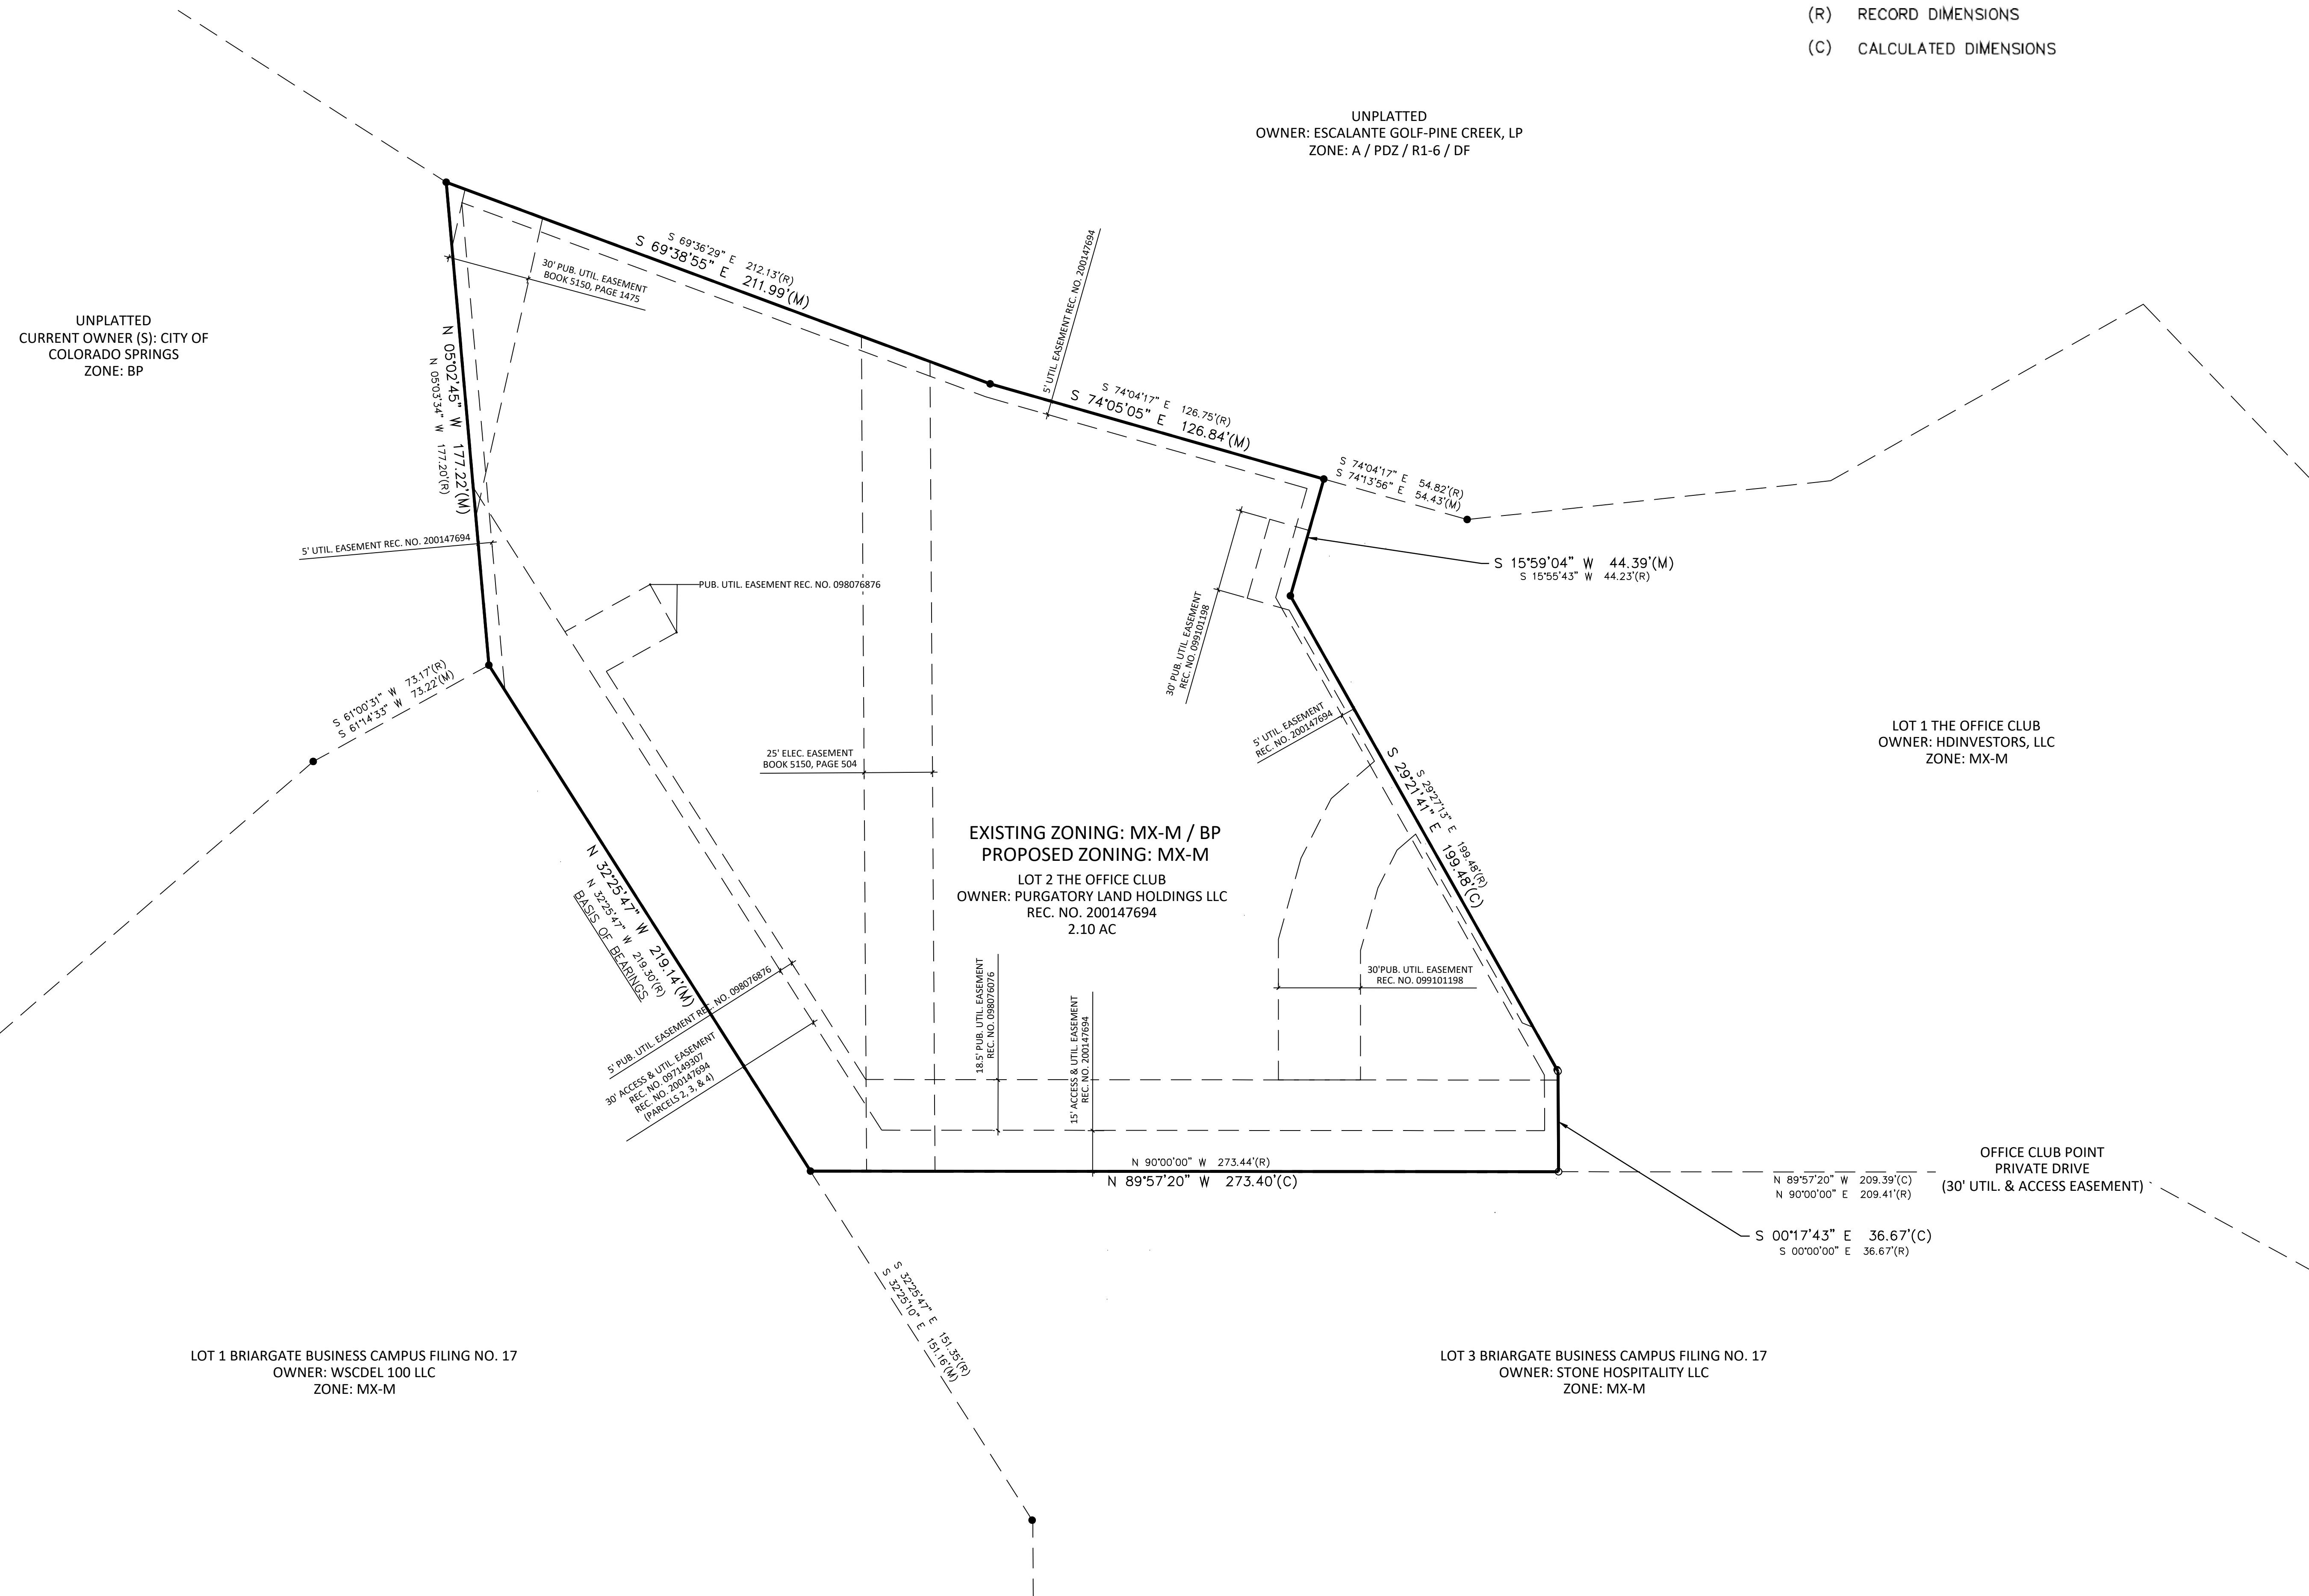

**THE OFFICE CLUB LOT 2**

ZONE CHANGE | EXHIBIT B  
PROJECT ADDRESS

OTHER INFO

DATE: 07.16.24  
PROJECT MGR: C LIEBER  
PREPARED BY: T KNAB

**ENTITLEMENT**

DATE:	BY:	DESCRIPTION:
09.11.24	TK	PER CITY COMMENT

**EXHIBIT B**

**2**

2 OF 2

ZONE-24-0016