PENROSE - ST. FRANCIS NEW CAMPUS

COLORADO SPRINGS, CO 80907

NORTHEAST CORNER OF CENTENNIAL BLVD. & W. FILLMORE ST.



ST. FRANCIS HEALTH SERVICES


RTA ARCHITECTS
19 SOUTH TEJON STREET, SUITE 300
COLORADO SPRINGS, CO 80903

FIGURE 6 - Concept Plan Amendment Hill Property - Penrose/St. Francis

EBIDM: WHERSONIBHECKENHIDGE T/05010/1000000 DBH SONTH PARCET CONCEPT PLANIODAWORK/1000.00_CP-10F2.DMG 10 MPH 2017-4:37PM XBEES:

Paso Courny, Colorado beling more particularly described as follows: BEGINNING at the Northeast comer of Centennial Boulevard as described in Book 3573 at Page 77 of the records of said EIP Paso County; thence N08°1'0'20°F on the North line of the Northwest quarter (NET4ANV1/4) of said Section 36, a distance of 711.66 feet to the Northeast corner of said tract of land described in Book 3481 at Page 415; thence \$50°1845'W on the East line of said tract of land, distance of 167.33 feet; thence \$89°1'0'3"Y wo the Book 3481 at Page 415; thence \$50°1845'W on the East line of said tract of land, a distance of 1167.33 feet; thence \$89°1'0'3"Y wo the \$50°1845'W on the East line of said tract of land, a distance of 1023.64 feet; thence \$50°1'845'W on the East line of said tract of land, a distance of 1020.64 feet thence \$50°1'845'W on the East line of Said EIP Paso County, the following brenty-two (22) courses are on said East right-of-way line; thence: 1) \$87°50'0'7'W a distance of 304.17 feet to the intersection with the East right-of-way line of the records of said EIP Paso County, the following brenty-two (22) courses are on said East right-of-way line; thence: 1) \$80°0'0'0'2'W of record) a distance of 108.50 feet, whose chord bears N03°445'I'W to a point on a non-tangent curve; 5) on a curve to the left having a central angle of 112.29 feet, whose chord bears N03°445'I'W a distance of 15.00 feet; 19 N04'45'I'W a distance of 15.00 feet; 10 N04'45'I'W a distance of 15.00 feet; 10 N04'45'I'W a distance of 15.00 feet; 10 N03°4846'W a distance of 15.00 feet; 10 N03°4846'W a distance of 10.00 f

NSER/PW: MPIERSON/BRECKENRIDGE L:\02016\16060.00 PRH SOUTH PARCEL CONCEPT PLAN\00AWORK\16060.00 CP-20F2.DWG 17 MAR 2017 - 2:35PM XREFS:

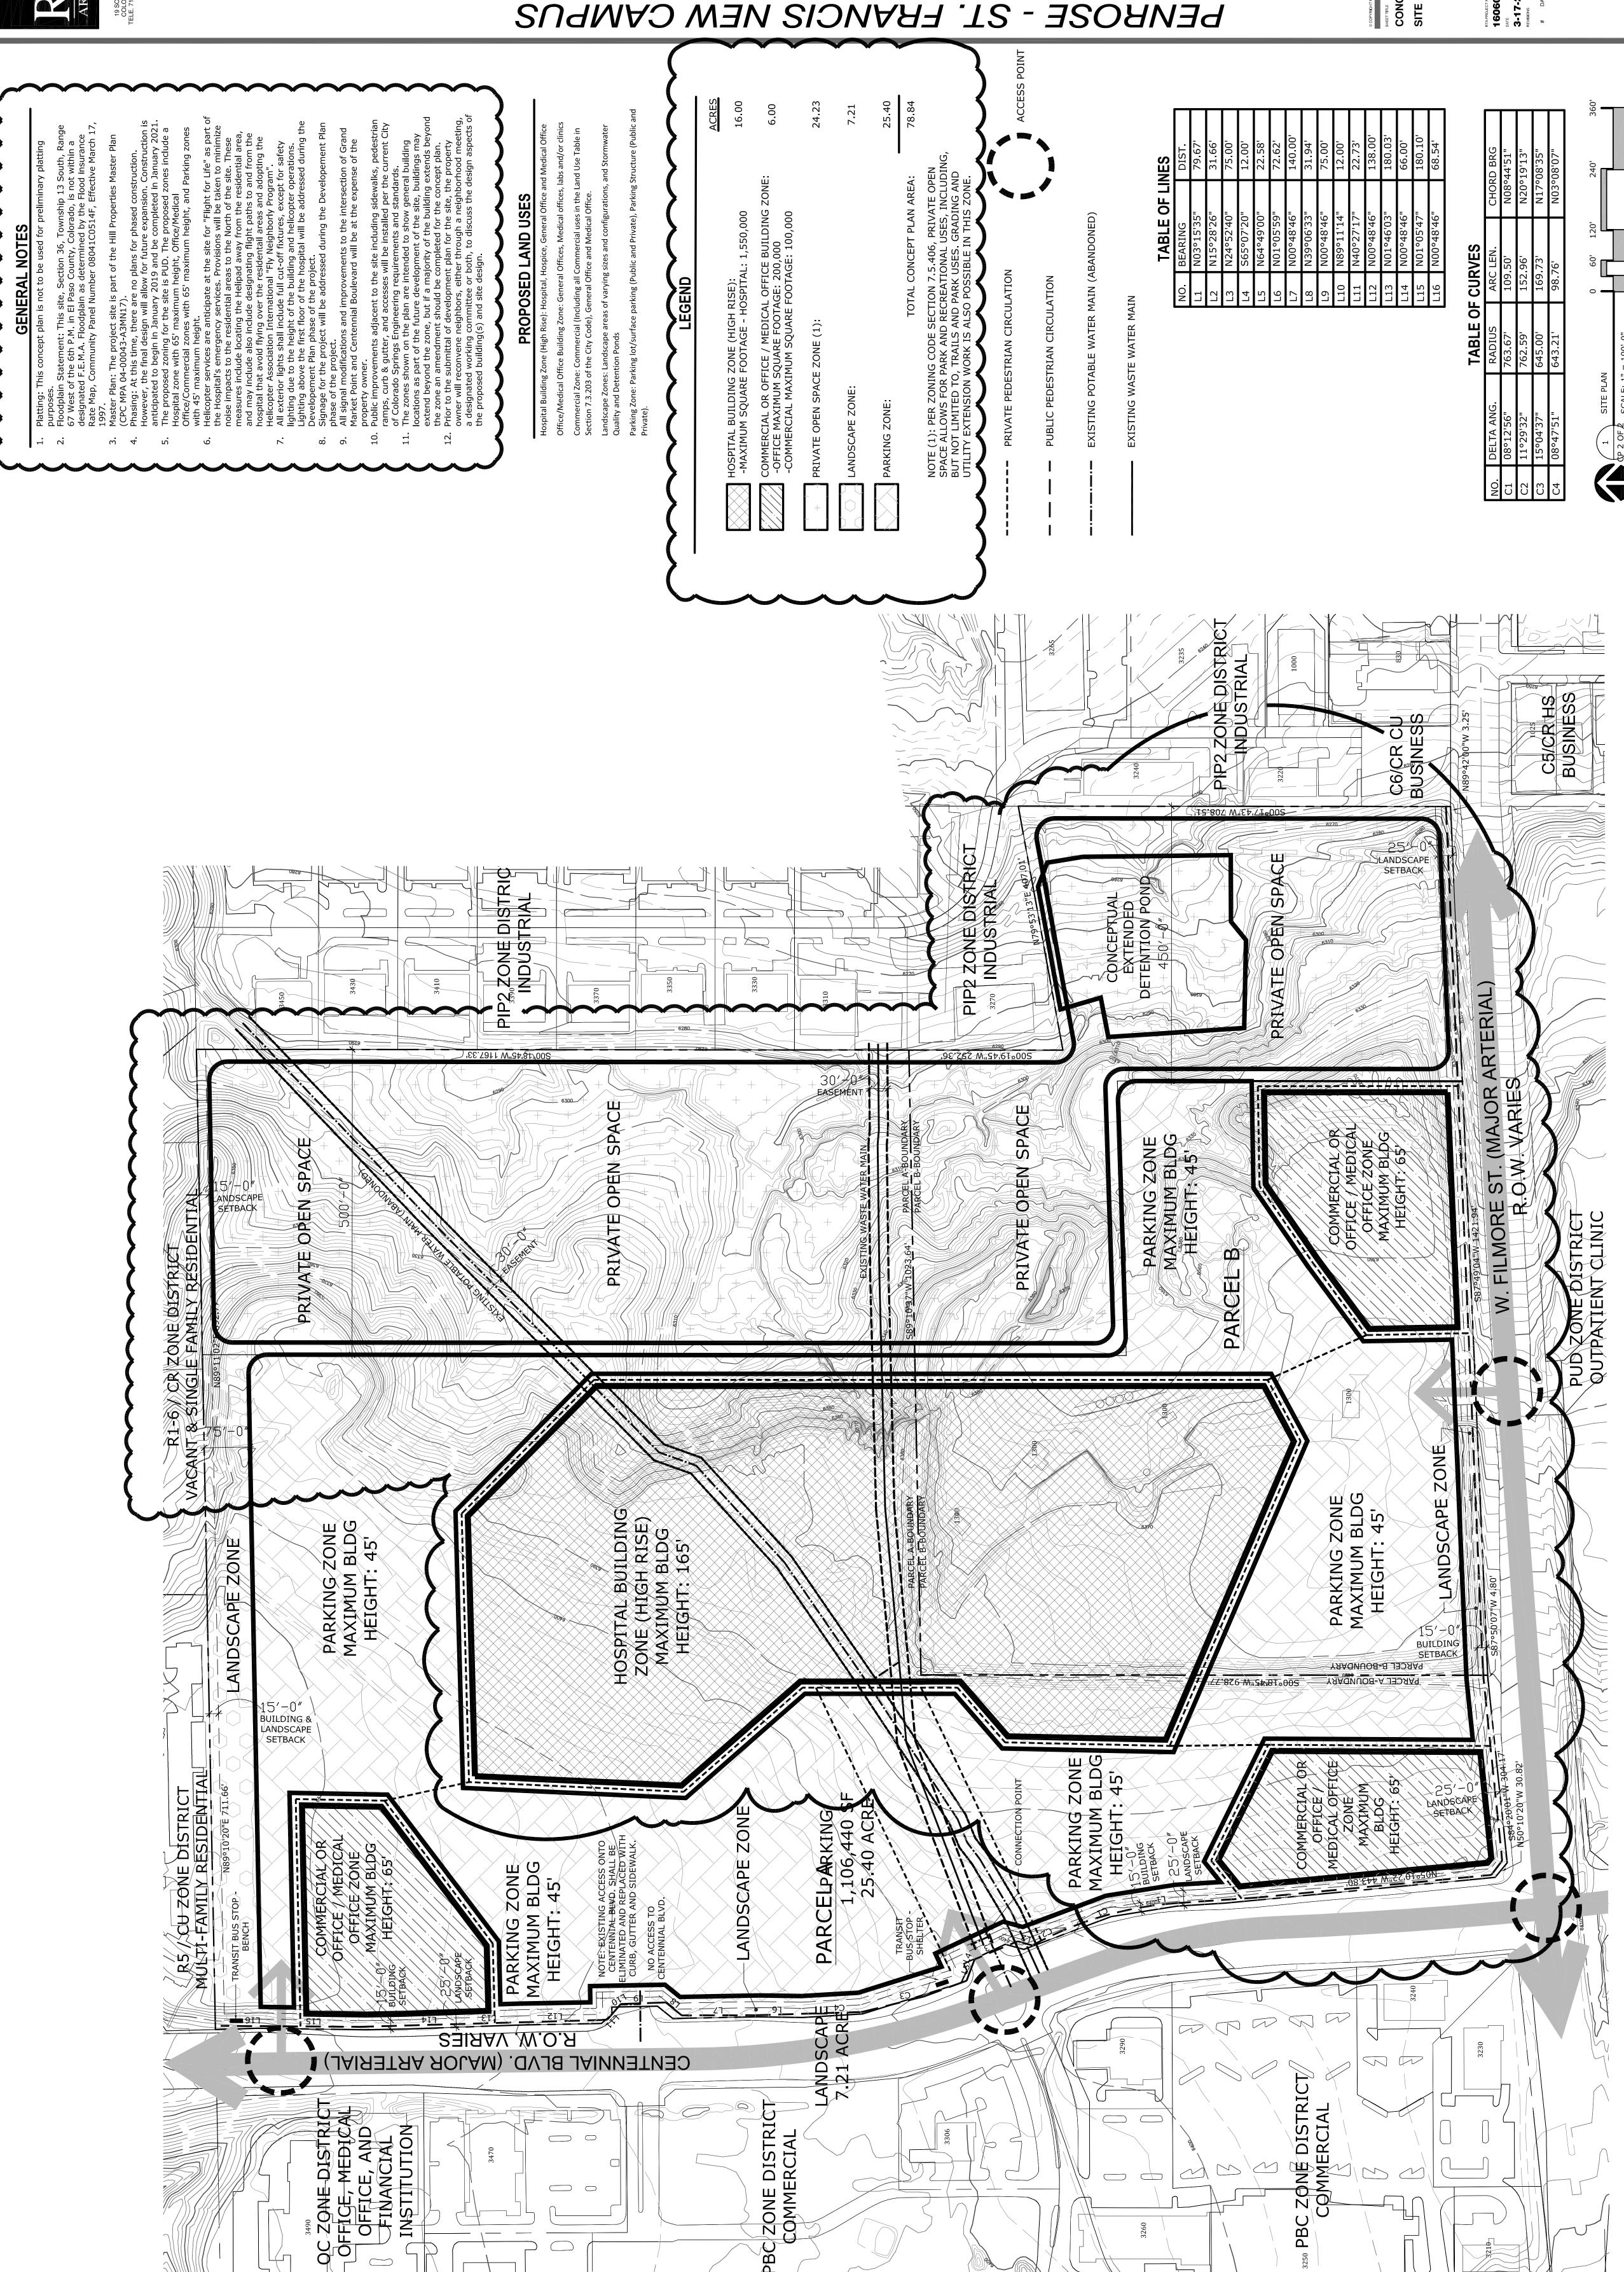

COLORADO SPRINGS, CO 80907

INORTHEAST CORNER OF CENTENNIAL BLVD. & W. FILLMORE ST.

