



N.E.S. Inc.
619 N. Cascade Avenue, Suite 200
Colorado Springs, CO 80903


Tel. 719.471.0073
Fax 719.471.0267

www.nescolorado.com

© 2012. All Rights Reserved.

LEGEND

- (M) FIELD-MEASURED DIMENSIONS
- (R) RECORD DIMENSIONS
- (C) CALCULATED DIMENSIONS

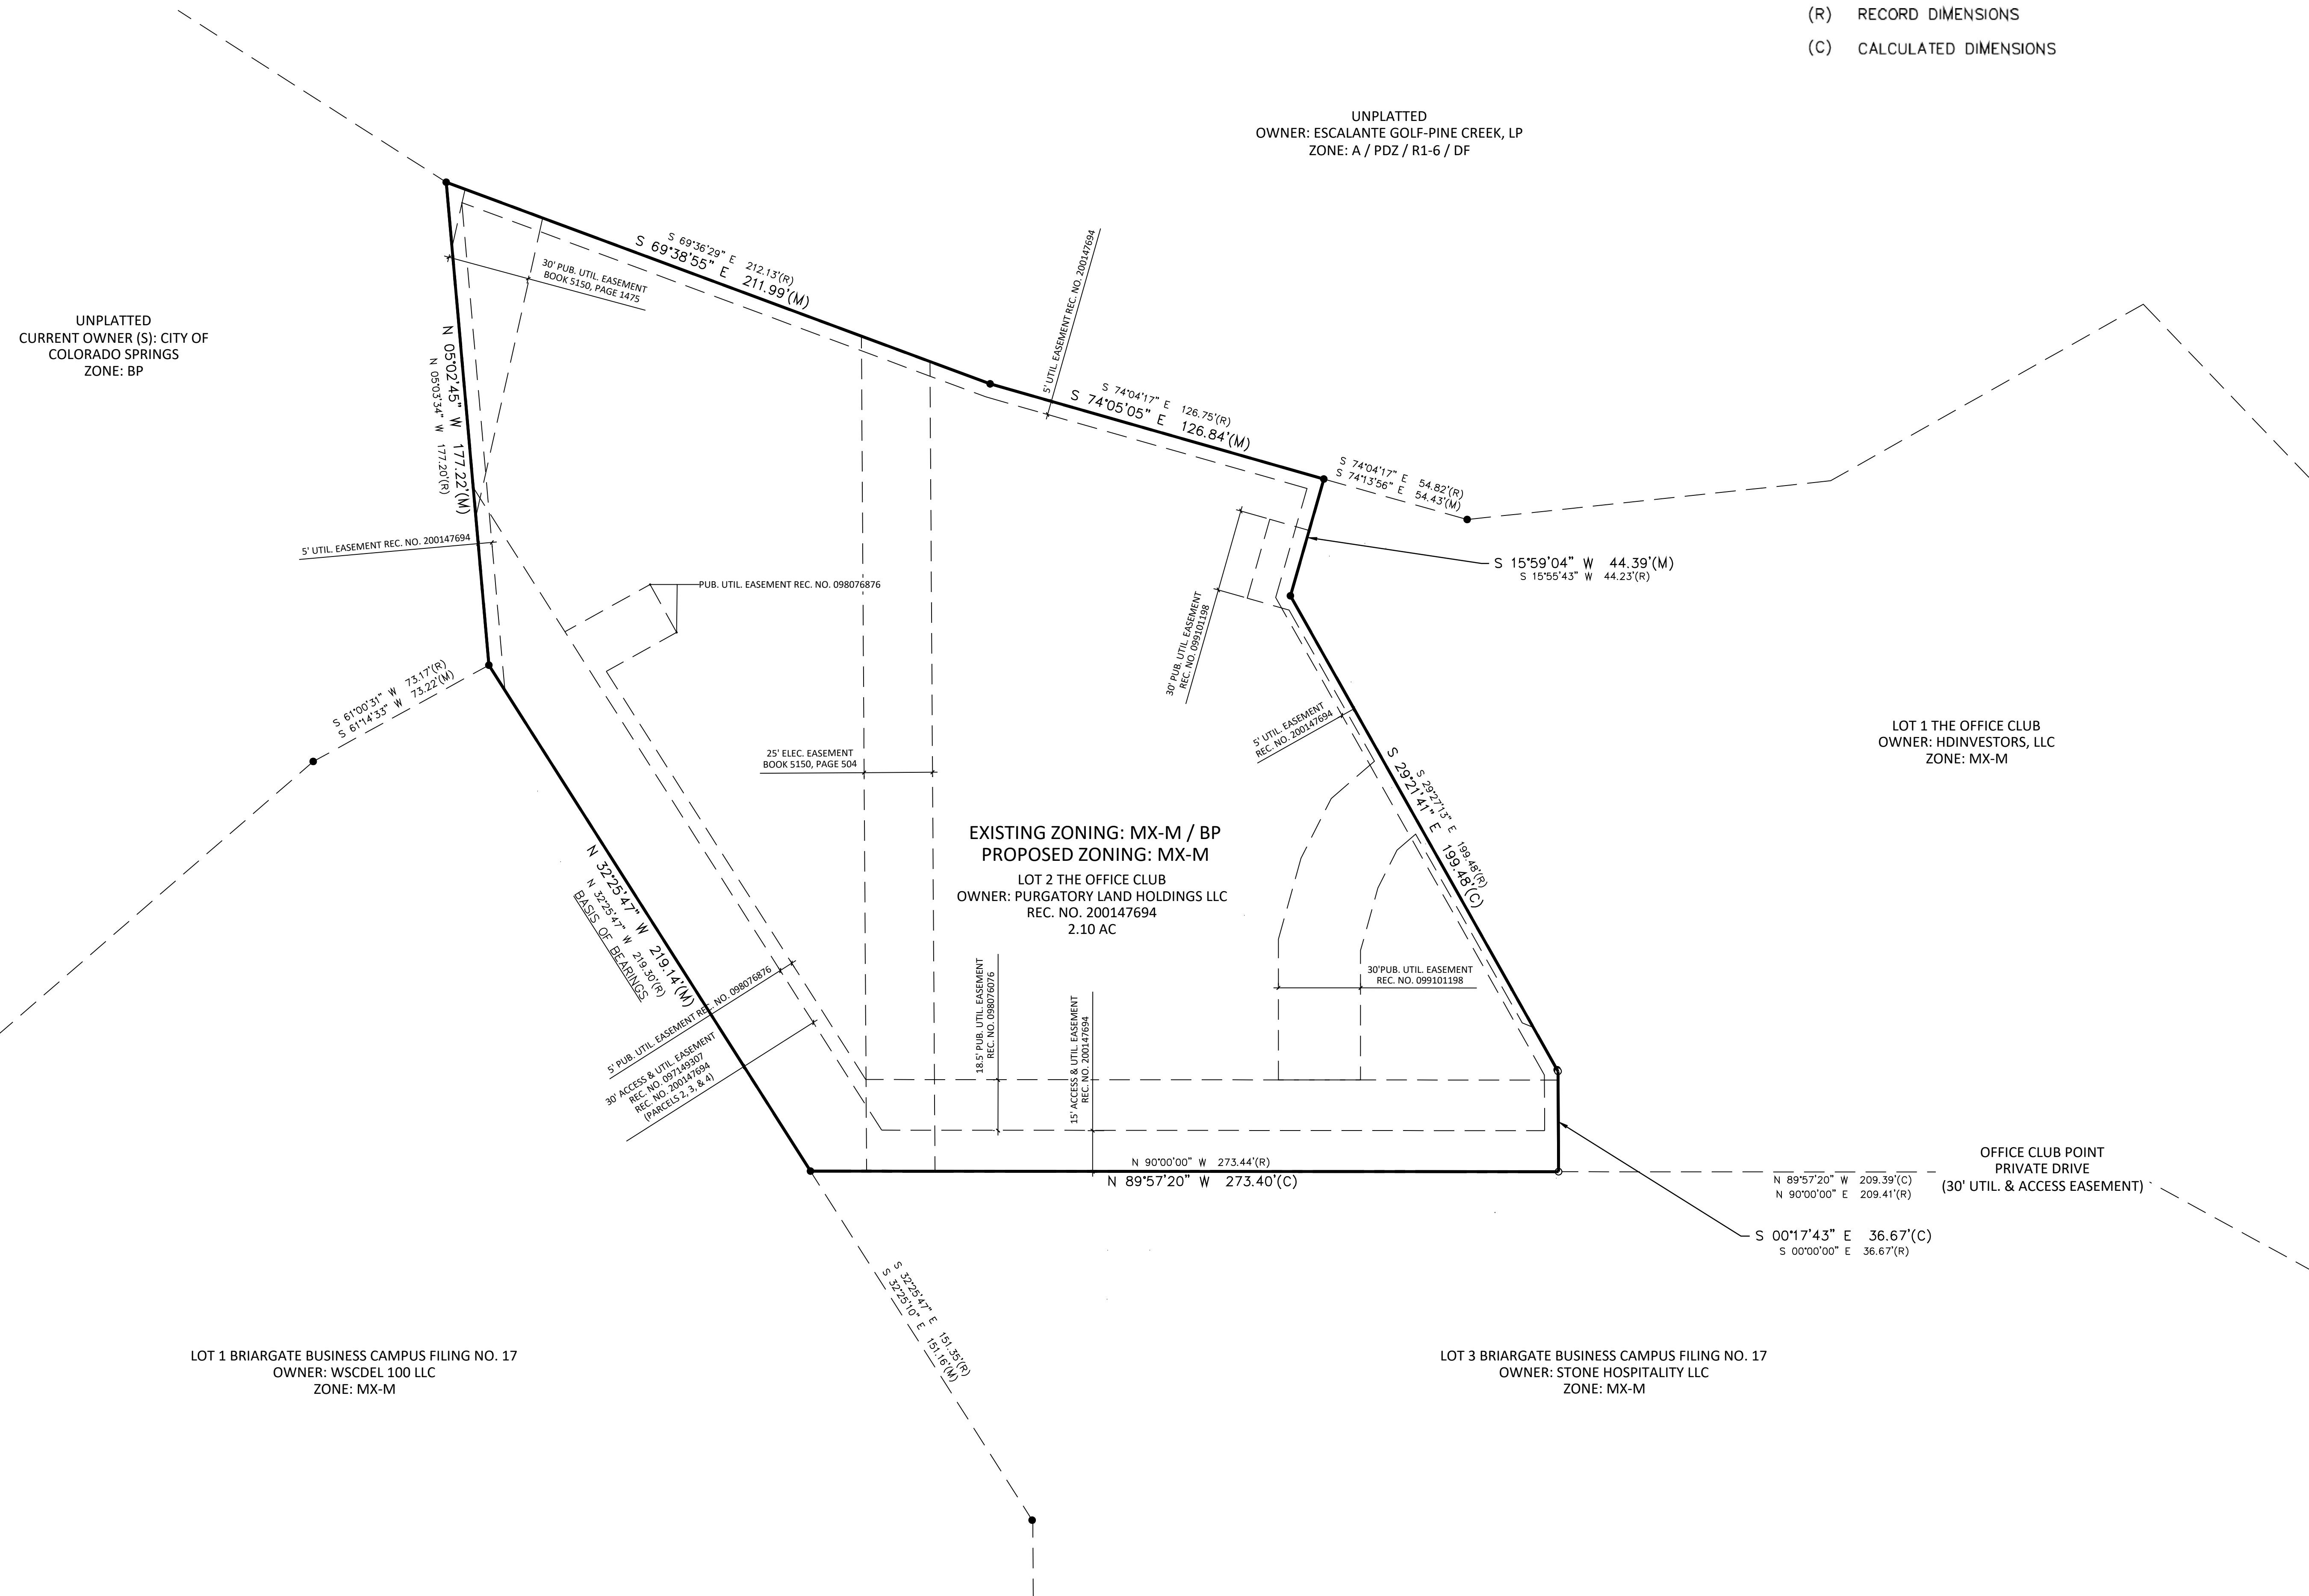

THE OFFICE CLUB LOT 2

ZONE CHANGE | EXHIBIT B
PROJECT ADDRESS

OTHER INFO

DATE: 07.16.24
PROJECT MGR: C LIEBER
PREPARED BY: T KNAB

ENTITLEMENT

DATE:	BY:	DESCRIPTION:
09.11.24	TK	PER CITY COMMENT

EXHIBIT B

2

2 OF 2

ZONE-24-0016

