

FIRST LUTHERAN CHURCH

1515 N. CASCADE AVE, CITY OF COLORADO SPRINGS, COLORADO

LAYOUT PLAN

PROPERTY DESCRIPTION

Lots 1 through 8 Inclusive, Block L, D. RUSS WOOD ADDITION (Plat Book A, Page 64-6, El Paso County, Colorado records), in the City of Colorado Springs, El Paso County, Colorado.


PROJECT DESCRIPTION

THIS LAYOUT PLAN PROPOSES ENHANCED FUNCTIONALITY OF THE SITE FOR YOUTH GROUP OF THE CHURCH. THE FIRE PIT IS INTENDED TO ACT AS A SEASONAL GATHERING SPACE FOR SMALL GROUPS.

SITE MAP



VICINITY MAP

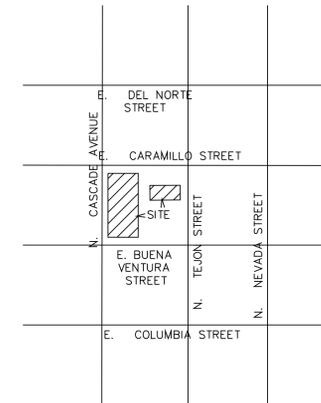

N.E.S. Inc.
619 N. Cascade Avenue, Suite 200
Colorado Springs, CO 80903

Tel. 719.471.0073
Fax 719.471.0267

www.nescolorado.com

© 2012. All Rights Reserved.

PLANNER / LANDSCAPE ARCHITECT

IN ASSOCIATION WITH

FIRST LUTHERAN CHURCH

LAYOUT PLAN

1515 N. CASCADE AVE.

OTHER INFO

PROJECT INFO

DATE: 08.26.24
PROJECT MGR: C. LIEBER
PREPARED BY: T. KNAB

STAMP

LAYOUT PLAN

ISSUE INFO

DATE:	BY:	DESCRIPTION:

ISSUE / REVISION

COVER SHEET

SHEET TITLE

1


SHEET NUMBER

1 OF 2


PLAN FILE #

P:\First Lutheran Church\Outdoor Gathering Space Concept Plan\Drawings\Planning\WP\First Lutheran Church - FIREPIT.dwg (CITY_COVER) (3) 8/29/2024 11:48:09 AM kbab


INSTALL ALL FIREPIT ELEMENTS PER MANUFACTURES SPECIFICATIONS AND COMPLY WITH ALL LOCAL REGULATIONS AND/OR APPLICABLE CODES

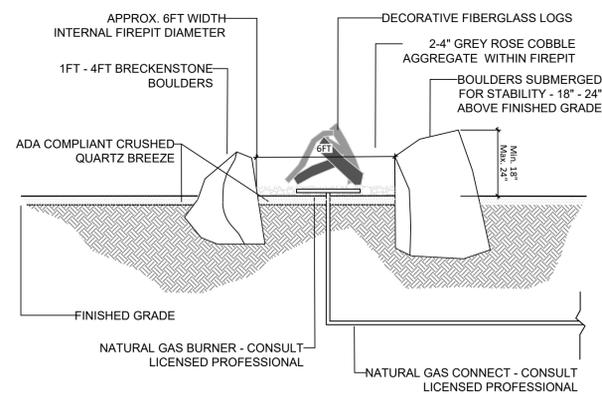

1 NATURAL GAS FIREPIT
NOT TO SCALE P-MY-25

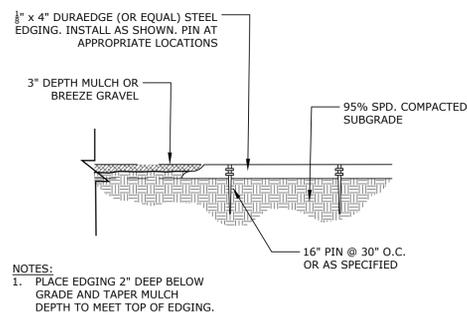

2 STEEL EDGING
N.T.S. 329413-09

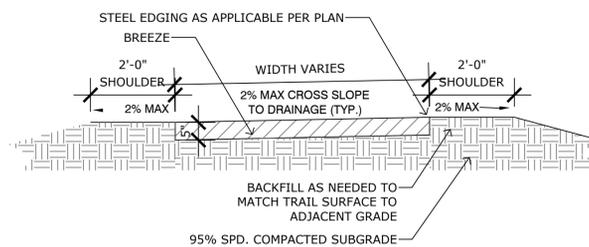

3 BREEZE PATH
1" = 1'-0" P-OC-24

PROJECT TEAM

OWNER: First Lutheran Church
1515 N. Cascade Ave
Colorado Springs, CO 80903
APPLICANT: N.E.S. Inc.
619 N. Cascade Ave., Suite 200
Colorado Springs, CO 80903

SHEET INDEX

Sheet 1 of 2: Cover Sheet
Sheet 2 of 2: Fire Pit Layout Plan Plan

FIRST LUTHERAN CHURCH

1515 N. CASCADE AVE, CITY OF COLORADO SPRINGS, COLORADO

LAYOUT PLAN



P:\First Lutheran Church\Outdoor Gathering Space Concept Plan\Drawings\Planning\MP\First Lutheran Church - MP\FIREPIT.dwg [FIRE PIT CONSTRUCTION] [2] 8/29/2024 11:48:32 AM knab



N.E.S. Inc.
619 N. Cascade Avenue, Suite 200
Colorado Springs, CO 80903
Tel. 719.471.0073
Fax 719.471.0267
www.nescolorado.com
© 2012. All Rights Reserved.

PLANNER / LANDSCAPE ARCHITECT
IN ASSOCIATION WITH

FIRST LUTHERAN CHURCH LAYOUT PLAN

1515 N. CASCADE AVE.

OTHER INFO

DATE: 08.26.24
PROJECT MGR: C. LIEBER
PREPARED BY: T. KNAB

STAMP

LAYOUT PLAN

ISSUE INFO

DATE:	BY:	DESCRIPTION:

ISSUE / REVISION

FIRE PIT LAYOUT PLAN

SHEET TITLE

2

SHEET NUMBER

2 OF 2

PLAN FILE #

