
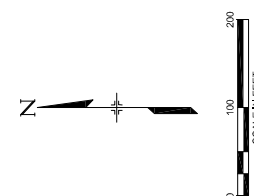


W 1/4 COR. SEC. 30 T.15S. R.66W
2" PIPE W/ 3.25" BRASS CAP

N. LINE SW 1/4 SEC. 30
(BASIS OF BEARINGS - S88°02'51"E 2557.81')

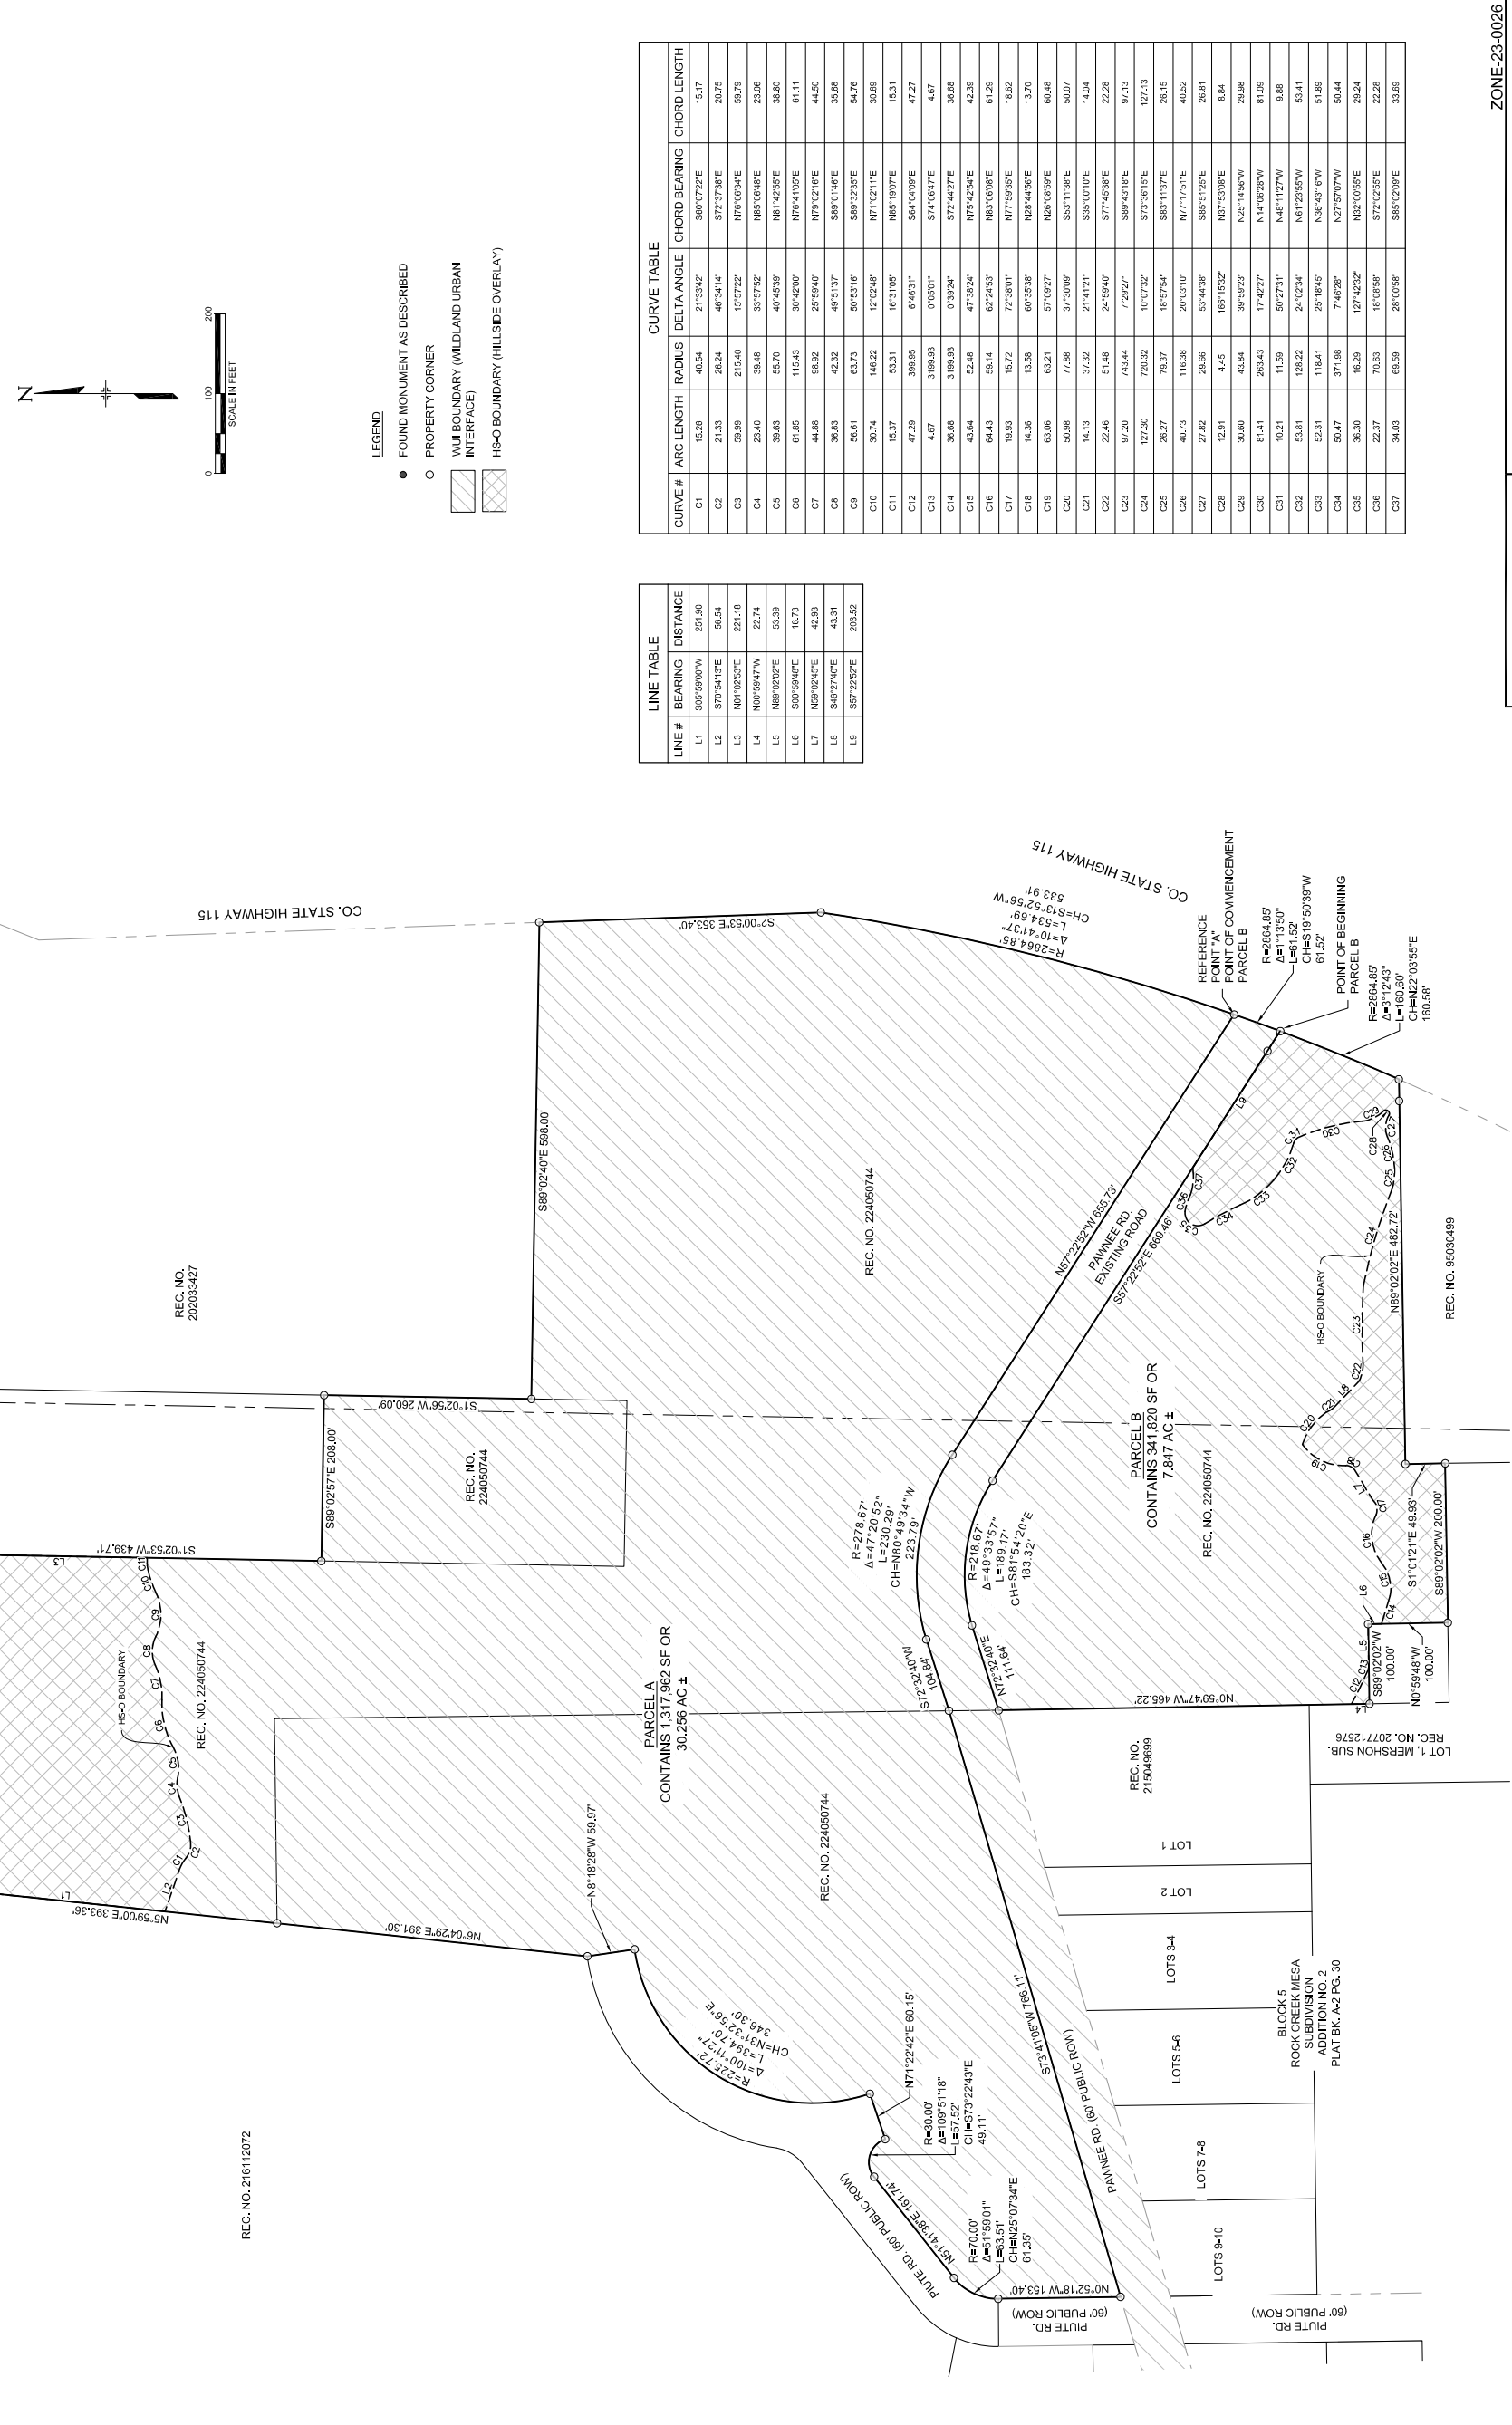

- LEGEND**
- FOUND MONUMENT AS DESCRIBED
 - PROPERTY CORNER
 - ▨ WUI BOUNDARY (WILDLAND URBAN INTERFACE)
 - ▩ HS-O BOUNDARY (HILLSIDE OVERLAY)

LINE TABLE

LINE #	BEARING	DISTANCE
L1	S05°09'00"W	251.90
L2	S70°54'13"E	66.54
L3	N01°02'53"E	271.18
L4	N00°39'47"W	22.74
L5	N89°02'02"E	53.39
L6	S00°59'49"E	16.73
L7	N89°02'02"E	42.93
L8	S46°27'40"E	43.31
L9	S67°22'52"E	203.52

CURVE TABLE

CURVE #	ARC LENGTH	RADIUS	DELTA ANGLE	CHORD BEARING	CHORD LENGTH
C1	15.26	40.54	21°33'42"	S80°07'22"E	15.17
C2	21.33	26.24	46°34'44"	S73°37'38"E	20.75
C3	59.99	216.40	5°57'22"	N76°06'54"E	59.79
C4	23.40	36.48	33°57'52"	N85°06'48"E	23.06
C5	39.63	55.70	40°45'39"	N81°42'55"E	38.80
C6	61.85	115.43	30°42'00"	N76°41'05"E	61.11
C7	44.88	98.92	25°59'40"	N79°02'06"E	44.59
C8	36.83	42.32	49°51'37"	S89°01'46"E	35.68
C9	56.61	63.73	50°53'16"	S89°32'35"E	54.76
C10	30.74	146.22	12°02'48"	N71°02'11"E	30.69
C11	15.37	53.31	16°31'05"	N65°19'07"E	15.31
C12	47.29	399.95	6°49'31"	S84°04'09"E	47.27
C13	4.67	3199.93	0°03'01"	S74°06'47"E	4.67
C14	36.68	3199.93	0°39'24"	S72°44'27"E	36.68
C15	43.64	52.48	47°36'24"	N75°42'54"E	42.39
C16	64.43	58.14	62°24'53"	N83°06'08"E	61.29
C17	19.93	15.72	72°38'01"	N77°59'59"E	18.62
C18	14.36	13.66	69°35'38"	N28°44'56"E	13.70
C19	63.06	63.21	57°09'27"	N26°08'59"E	60.48
C20	50.88	77.88	37°30'09"	S53°11'38"E	50.07
C21	14.13	37.32	21°14'12"	S35°00'10"E	14.04
C22	22.46	51.46	24°59'40"	S77°45'38"E	22.28
C23	87.20	743.44	7°29'27"	S89°43'08"E	97.13
C24	127.30	720.32	10°07'32"	S73°36'15"E	127.13
C25	26.27	73.37	16°57'54"	S83°11'37"E	26.15
C26	40.73	116.38	20°03'10"	N77°17'51"E	40.52
C27	27.82	26.66	53°44'38"	S85°51'25"E	26.81
C28	12.91	4.45	166°15'32"	N37°53'08"E	8.84
C29	30.60	43.84	39°59'23"	N25°14'56"W	28.98
C30	81.41	263.43	17°42'27"	N14°06'28"W	81.09
C31	10.21	11.59	50°27'31"	N48°11'27"W	9.88
C32	53.81	138.22	24°02'24"	N61°23'57"W	53.41
C33	52.31	116.41	25°18'45"	N36°43'06"W	51.69
C34	50.47	37.18	7°46'28"	N27°57'07"W	50.44
C35	36.30	16.29	127°42'22"	N32°02'59"E	29.24
C36	22.37	70.63	16°08'58"	S72°02'55"E	22.28
C37	94.03	66.59	28°10'58"	S85°02'09"E	33.69

PREPARED BY: **Matrix**
Excellence by Design

EXHIBIT B
LAND DESCRIPTION

DATE ISSUED: AUGUST 27, 2024
SCALE: 1" = 100'
DRAWN BY: JHS
CHECKED BY: JRB
SHEET: 4 OF 4

ZONE-23-0026