


# ANNEXATION PLAT


BEING A PORTION OF THE SE 1/4 OF SECTION 6 TOWNSHIP 13 SOUTH, RANGE 65 WEST,  
OF THE 6TH PRINCIPAL MERIDIAN, TO THE CITY OF COLORADO SPRINGS, COUNTY OF EL PASO, STATE OF COLORADO

SHEET 1 OF 1

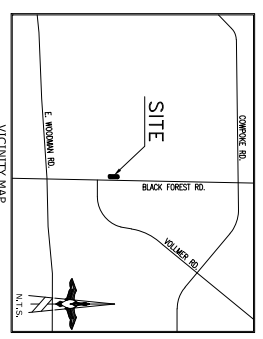

CLERK AND RECORDER:  
COUNTY OF EL PASO } SS  
I HEREBY CERTIFY THAT THIS INSTRUMENT WAS FILED FOR RECORD IN MY OFFICE AT \_\_\_\_\_ M.  
OF THE RECORDS OF EL PASO COUNTY, COLORADO  
THIS \_\_\_\_\_ DAY OF \_\_\_\_\_, 2022.  


- GENERAL NOTES:**
  - THE DATE OF PREPARATION IS JANUARY 24, 2022.
  - LOCAL ORDINANCES ARE OBSERVED BY THE ENGINEER FROM PUBLIC RECORDS, OFFICIAL CODE BOOKS AND ORDINANCES.
  - THE AREA INCLUDED IN THIS PLAT IS SUBJECT TO THE CODE OF THE CITY OF COLORADO SPRINGS, 2020 AS AMENDED.
  - LOCAL LAWS USED FOR THIS SURVEY AS US SURVEY FEEL.

**CITY APPROVAL:**  

CITY PLANNING DIRECTOR	DATE
CITY ENGINEER	DATE
CITY CLERK	DATE


PORTION OF NE 1/4 SE 1/4, SECTION 6  
T13S, R65W, EL PASO  
COUNTY OF COLORADO

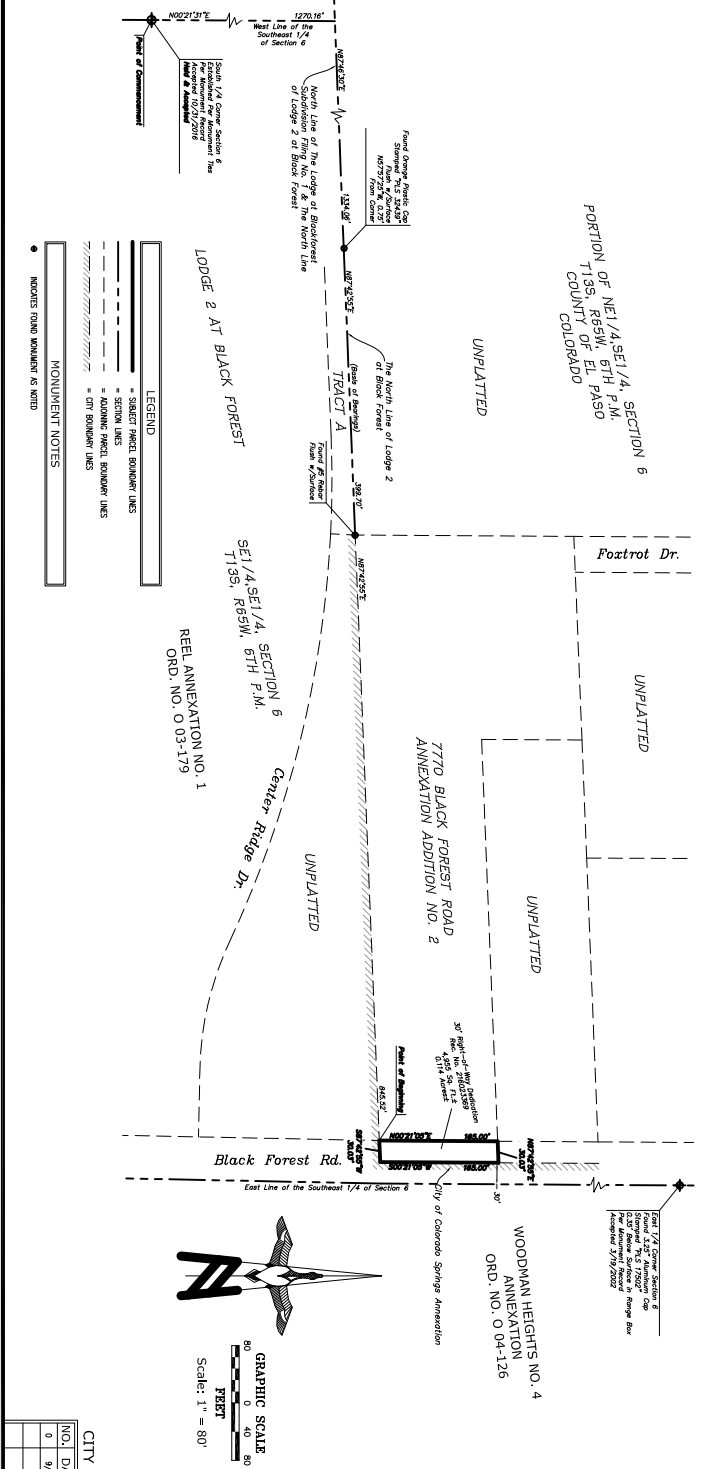

CITY FILE NO. AR FP 22-000119

NO.	DATE	REVISION DESCRIPTION	BY: DATE
0	9/8/23	1ST SUBMITTAL	JF DRN 9/14/23
			JF 10/8 NO. 2023

**ALTURA**  
LAND CONSULTANTS  
6650 S. Hudson Way, Unit C  
Colorado Springs, CO 80921  
Phone: (719) 498-1503

**SURVEYING STATEMENT:**  


BY: COMMISSION ENGINEER: \_\_\_\_\_  
NOTARY PUBLIC: \_\_\_\_\_

STATE OF COLORADO }  
COUNTY OF EL PASO } SS  
