


# MESA HIGHLANDS

## CITY OF COLORADO SPRINGS, COLORADO

### LAND USE PLAN

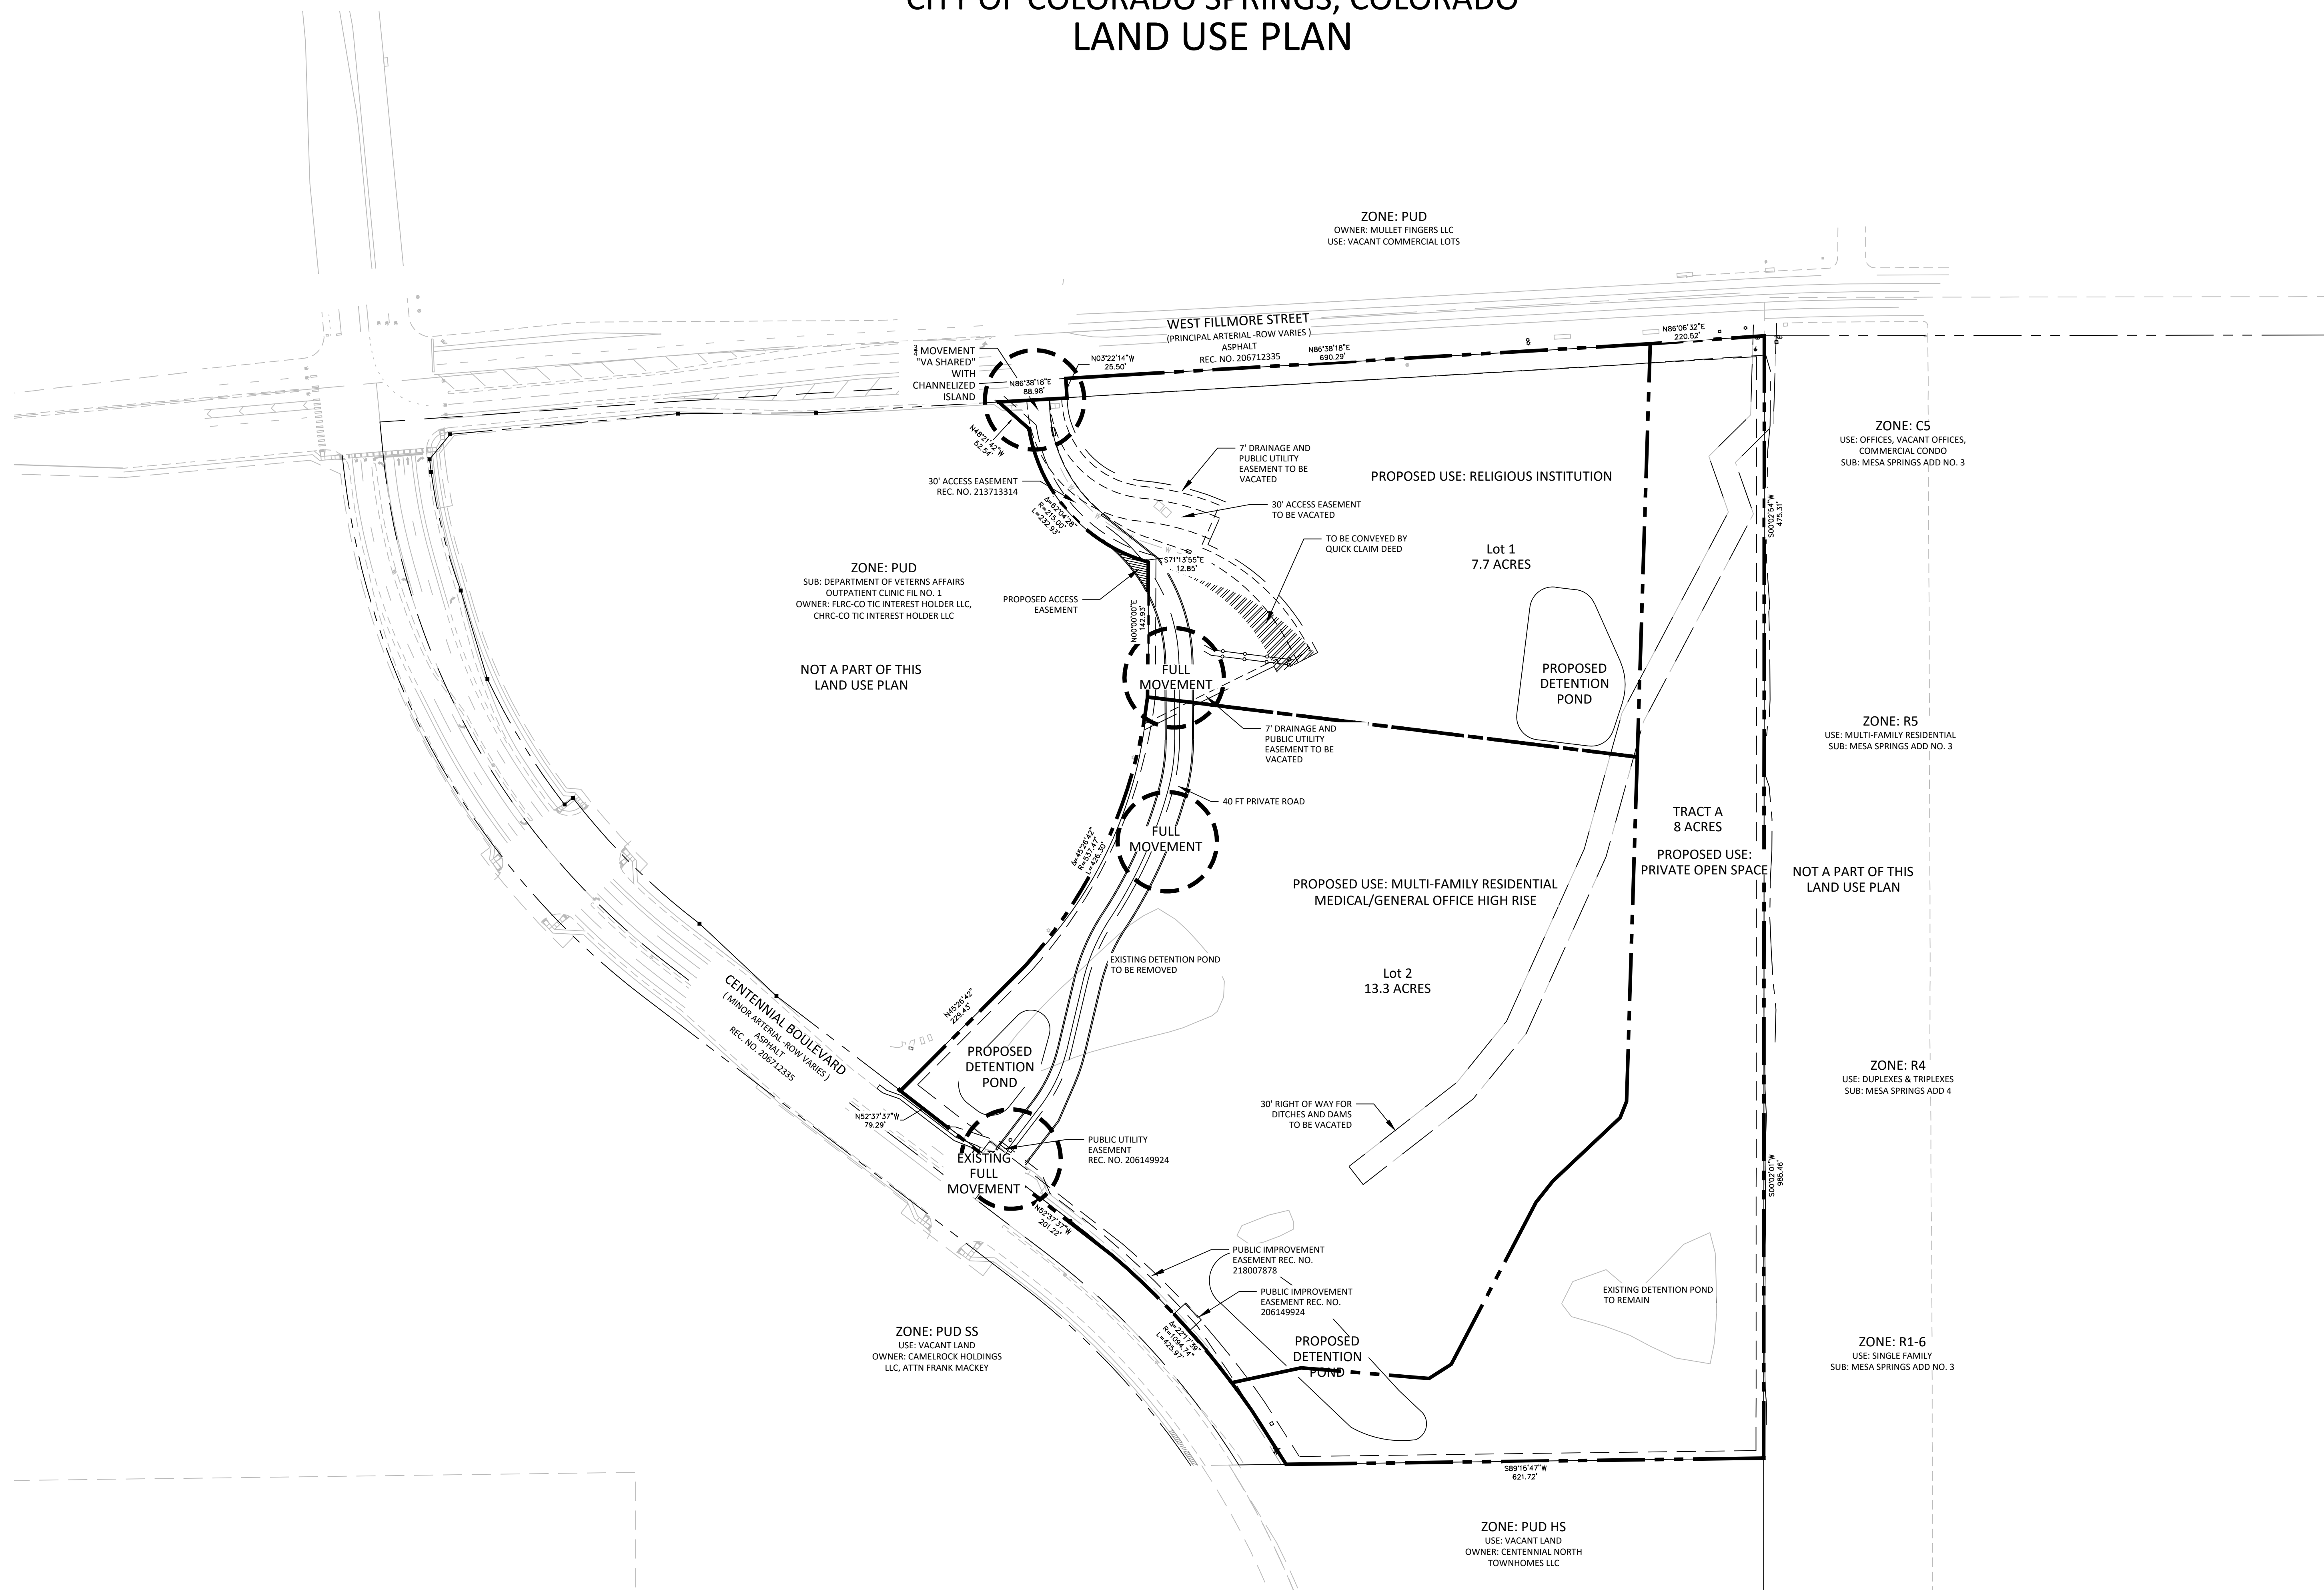

N.E.S. Inc.  
619 N. Cascade Avenue, Suite 200  
Colorado Springs, CO 80903  
Tel. 719.471.0073  
Fax 719.471.0267  
www.nescolorado.com

© 2012. All Rights Reserved.

## MESA HIGHLANDS

### LAND USE PLAN

0 FILLMORE ST  
COLORADO SPRINGS, CO

DATE: 4.18.2023  
PROJECT MGR: A. BARLOW  
PREPARED BY: A. LANGHANS

### ENTITLEMENT

DATE:	BY:	DESCRIPTION:
XX	BY	XX

### LAND USE PLAN

2

2 OF 3

MAPN-23-0004

