
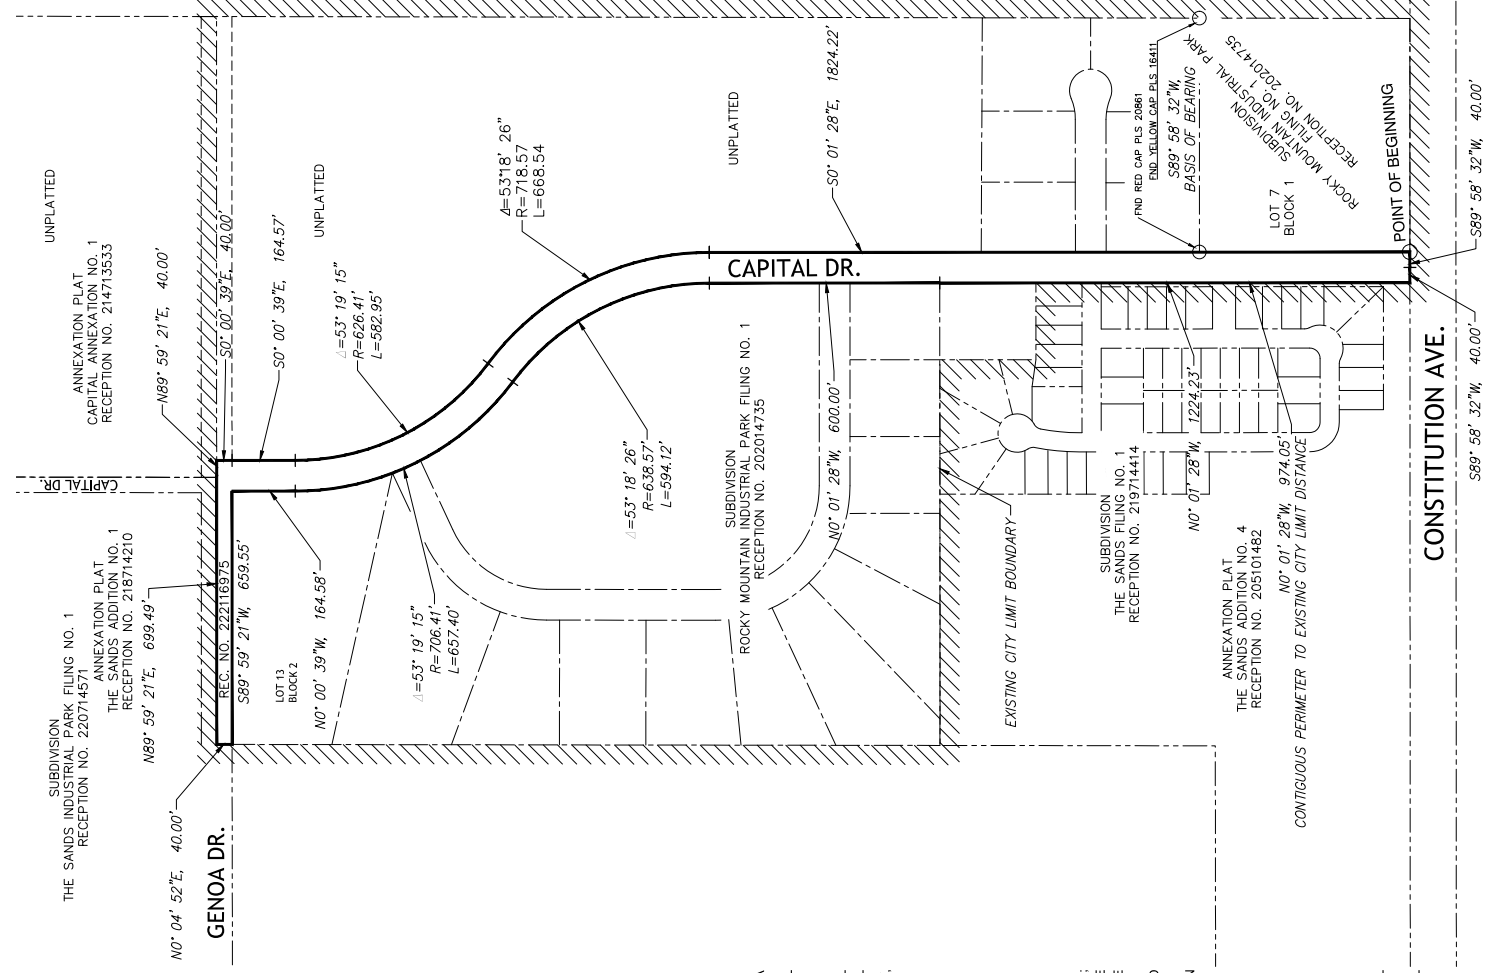


ANNEXATION PLAT

CAPITAL DRIVE ADDITION NO. 2

A PORTION OF THE WEST 1/2 OF SECTION 33, TOWNSHIP 13 SOUTH, RANGE 65 WEST OF THE 6TH P.M., EL PASO COUNTY, COLORADO

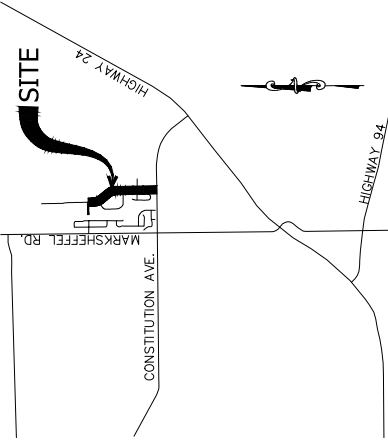

Be it known by these presents: That the City of Colorado Springs, Colorado, a home rule city and Colorado Municipal Corporation, being the petitioner for the annexation of the following described tract of land to wit:

Owner: The aforementioned, City of Colorado Springs, Colorado, a home rule city and Colorado Municipal Corporation, has executed this instrument this ___ day of ___, 2023 A.D.

Yemi Mobolade, Mayor
Attest:
City Clerk
State of Colorado)
County of El Paso)

The foregoing instrument was acknowledged before me this ___ day of ___, 2023 A.D. by Yemi Mobolade, Mayor of the City of Colorado Springs, Colorado, a home rule city and Colorado Municipal Corporation.

Witness my hand and seal
My commission expires: ___ Notary Public

CITY OF COLORADO SPRINGS APPROVAL:
On behalf of the City of Colorado Springs, the undersigned hereby approve for filing the accompanying annexation plat of "Capital Drive Addition No. 2."

City Planning Director Date
City Engineer Date

The annexation of the real property shown on this plat is approved pursuant to an ordinance made and adopted by THE CITY OF COLORADO SPRINGS, EL PASO COUNTY, COLORADO, by actions of The City Council of The City of Colorado Springs at it's meeting on ___ day of ___, 2023, A.D.

City Clerk Date
CLERK AND RECORDER
STATE OF COLORADO)
COUNTY OF EL PASO)

I HEREBY CERTIFY THAT THIS INSTRUMENT WAS FILED FOR RECORD IN MY OFFICE AT O'CLOCK ___M. THIS THIS ___ DAY OF ___, 2023, A.D. AND IS DULY RECORDED AT RECEPTION NUMBER ___ OF THE RECORDS OF EL PASO COUNTY, COLORADO.


STEVE SCHLEIKER
CLERK AND RECORDER.

BY: DEPUTY
SURCHARGE:
FEE:

SURVEYOR'S STATEMENT:

THE UNDERSIGNED REGISTERED LAND SURVEYOR IN THE STATE OF COLORADO HEREBY CERTIFIES THAT THE ACCOMPANYING ANNEXATION PLAT WAS DRAWN UNDER HIS SUPERVISION AND ACCURATELY SHOWS THE DESCRIBED TRACT OF LAND, AND THAT AT LEAST ONE SIXTH (1/6) OF THE PERIPHERAL BOUNDARY OF SAID TRACT IS CONTIGUOUS TO THE PRESENT BOUNDARY OF THE CITY OF COLORADO SPRINGS, COLORADO, EL PASO COUNTY, COLORADO TO THE BEST OF HIS KNOWLEDGE AND BELIEF.

THIS ___ DAY OF ___, 2023
Robert A. Pisciotto, Jr., Colorado P.L.S. 38224
For and on behalf of The City of Colorado Springs
30 S. Nevada Ave. Suite 402
Colorado Springs, CO., 80901
719-385-5545

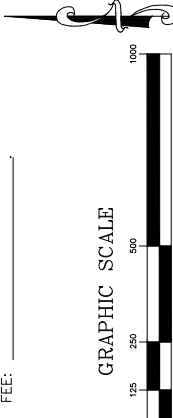

ANNEX-23-0002

Table with columns: DATE (06/05/23), JOB NUMBER (2022011), REV, and DRAWN BY (Richard Kohnke). Includes title 'CAPITAL DRIVE ADDITION NO. 2 ANNEXATION PLAT' and 'SHEET 1 OF 1'.

BE IT KNOWN BY THESE PRESENTS:

THAT THE CITY OF COLORADO SPRINGS, A HOME RULE CITY AND COLORADO MUNICIPAL CORPORATION, BEING THE PETITIONER FOR THE ANNEXATION OF THE FOLLOWING DESCRIBED TRACT OF LAND TO WIT:

LEGAL DESCRIPTION :

A TRACT OF LAND SITUATED IN THE WEST ONE-HALF OF SECTION 33, TOWNSHIP 13 SOUTH, RANGE 65 WEST OF THE 6TH P.M., EL PASO COUNTY, COLORADO, BEING A PART OF 80 foot Right of Way for Capital Drive as dedicated to El Paso County on the Plat of Rocky Mountain Industrial Park Filing No. 1 recorded January 28, 2002 at Reception No. 202014735; and Right of Way for Capital Drive conveyed to El Paso County in the Warranty Deed from Jay H. Williams recorded November 30, 2000 at Reception No. 200144328; Right of Way for Capital Drive conveyed to El Paso County in the Warranty Deed from Stephen J. Schour recorded November 30, 2000 at Reception No. 200144330, 200144328, all recorded February 11, 2022 at reception number 222021350, and a portion of the Right of Way for Genoa Drive conveyed to the City of Colorado Springs from El Paso County recorded September 07, 2022 at reception number 222118975 ALL OF THE RECORDS OF THE CLERK AND RECORDER OF EL PASO COUNTY, COLORADO AND BEING MORE FULLY DESCRIBED AS FOLLOWS:

BEGINNING AT THE SOUTHWEST CORNER OF LOT 7, BLOCK 1 OF SAID ROCKY MOUNTAIN INDUSTRIAL PARK FILING NO. 1, AND THE SOUTHEAST CORNER OF A TRACT AS DESCRIBED AT RECEPTION NUMBER 200144330 IN THE RECORDS OF THE CLERK AND RECORDER OF EL PASO COUNTY, COLORADO, THENCE S89°58'32" W AND COINCIDENT WITH THE NORTH BOUNDARY OF CONSTITUTION AVE., THE SOUTH BOUNDARY OF CAPITAL DRIVE A DISTANCE 40.00 FEET TO THE SOUTHEAST CORNER OF A TRACT AS DESCRIBED AT RECEPTION NUMBER 200144229 IN THE RECORDS OF THE CLERK AND RECORDER OF EL PASO COUNTY, COLORADO, THENCE S89°58'32" W AND COINCIDENT WITH THE NORTH BOUNDARY OF CONSTITUTION AVE., THE SOUTH BOUNDARY OF CAPITAL DRIVE A DISTANCE 40.00 FEET TO THE SOUTHEAST CORNER OF SAID TRACT AS DESCRIBED AT RECEPTION NUMBER 200144229 AND COINCIDENT WITH THE BOUNDARY OF ANNEXATION PLAT THE SANDS ADDITION NO.4 AS RECORDED AT RECEPTION NUMBER 205101482 IN THE RECORDS OF THE CLERK AND RECORDER OF EL PASO COUNTY, COLORADO, THENCE N00°01'28" W AND COINCIDENT WITH THE EAST BOUNDARY OF THE SANDS ADDITION NO.1, AS RECORDED AT RECEPTION NUMBER 219714414 IN THE RECORDS OF THE CLERK AND RECORDER OF EL PASO COUNTY, COLORADO, AND COINCIDENT WITH THE WEST BOUNDARY OF SAID TRACT AT RECEPTION NUMBER 200144229 A DISTANCE OF 1224.23 FEET TO THE COMMON CORNER OF SAID TRACTS; THE FOLLOWING FOUR COURSES ARE COINCIDENT WITH THE WEST RIGHT OF WAY OF SAID CAPITAL DRIVE AS PLATTED IN SAID ROCKY MOUNTAIN INDUSTRIAL PARK FILING NO. 1:

- (1) THENCE N00°01'28" W A DISTANCE OF 600.00 FEET TO THE POINT OF CURVE;
(2) THENCE ON THE ARC OF A TANGENT CURVE TO THE LEFT, HAVING A CENTRAL ANGLE OF 53°18'26", A RADIUS OF 638.57 FEET, AN ARC LENGTH OF 594.12 FEET TO THE POINT OF REVERSE CURVE;
(3) THENCE ON THE ARC OF A TANGENT CURVE TO THE RIGHT, HAVING A CENTRAL ANGLE OF 53°19'15", A RADIUS OF 706.41 FEET, AN ARC LENGTH OF 657.40 FEET;
(4) THENCE N00°00'39" W A DISTANCE OF 164.58 FEET TO THE SOUTH BOUNDARY LINE OF A TRACT AS RECORDED AT RECEPTION NUMBER 222118975 AND THE SOUTH BOUNDARY OF GENOA DRIVE AND THE NORTHEAST CORNER OF LOT 13, BLOCK 2 OF SAID ROCKY MOUNTAIN INDUSTRIAL PARK FILING NO. 1; THE FOLLOWING FIVE COURSES ARE COINCIDENT WITH THE SAID TRACT AS RECORDED AT RECEPTION NUMBER 222118975:
(1) THENCE S89°59'21" W AND COINCIDENT WITH THE NORTH LINE OF SAID LOT 13, BLOCK 2 A DISTANCE OF 669.55 FEET TO THE NORTHWEST CORNER OF SAID LOT 13, BLOCK 2;
(2) THENCE N00°04'52" E A DISTANCE OF 40.00 FEET TO THE SOUTH BOUNDARY OF ANNEXATION PLAT THE SANDS ADDITION NO. 1 AS RECORDED AT RECEPTION NUMBER 218714210 OF THE RECORDS OF THE CLERK AND RECORDER OF EL PASO COUNTY, COLORADO;
(3) THENCE N89°59'21" E AND COINCIDENT WITH SAID SOUTH BOUNDARY OF ANNEX PLAT A DISTANCE OF 699.48 FEET TO THE SOUTHWEST CORNER OF ANNEXATION PLAT CAPITAL ANNEXATION NO.1 AS RECORDED AT RECEPTION NUMBER 214713533 OF THE RECORDS OF THE CLERK AND RECORDER OF EL PASO COUNTY, COLORADO;
(4) THENCE N89°59'21" E AND COINCIDENT WITH SAID SOUTH BOUNDARY OF SAID ANNEXATION PLAT CAPITAL ANNEXATION NO. 1 A DISTANCE OF 40.00 FEET;
(5) THENCE S00°00'39" E A DISTANCE OF 40.00 FEET TO THE NORTHEAST CORNER OF CAPITAL DRIVE RIGHT OF WAY AS PLATTED IN SAID ROCKY MOUNTAIN INDUSTRIAL PARK FILING NO. 1;
THE FOLLOWING THREE COURSES ARE COINCIDENT WITH THE EAST RIGHT OF WAY OF SAID CAPITAL DRIVE:
(1) THENCE S00°00'39" E A DISTANCE OF 164.57 FEET TO THE POINT OF CURVE;
(2) THENCE ON THE ARC OF A TANGENT CURVE TO THE LEFT, HAVING A CENTRAL ANGLE OF 53°19'15", A RADIUS OF 626.41 FEET, AN ARC LENGTH OF 582.95 FEET TO THE POINT OF REVERSE CURVE;
(3) THENCE ON THE ARC OF A TANGENT CURVE TO THE RIGHT, HAVING A CENTRAL ANGLE OF 53°18'26", A RADIUS OF 718.57 FEET, AN ARC LENGTH OF 668.54 FEET TO THE SOUTHEAST CORNER OF SAID CAPITAL DRIVE AS PLATTED IN ROCKY MOUNTAIN INDUSTRIAL PARK FILING NO. 1;
THENCE S00°01'26" E A DISTANCE OF 1624.22 FEET TO THE POINT OF BEGINNING

SAID PARCEL CONTAINS 288.805 SQUARE FEET, (6.6301 ACRES), MORE OR LESS.

ALL BEARINGS ARE BASED ON A LINE FROM THE NORTH BOUNDARY OF SAID LOT 7 OF SAID ROCKY MOUNTAIN INDUSTRIAL PARK FILING NO. 1, BEING MONUMENTED BY A FOUND RED CAP STAMPED PLS 20861, ON THE WEST END AND THE EAST END MONUMENTED BY A FOUND YELLOW CAP STAMPED PLS 16411 AND IS ASSUMED TO BEAR SOUTH 89°58'32" WEST.

THE LINEAR UNIT OF MEASURE USED FOR THIS SURVEY IS THE U.S. Survey foot.

TOTAL PERIMETER: 8039.65'
ONE-SIXTH (1/6)TH OF PERIMETER: 1339.94'
CONTIGUOUS PERIMETER TO THE EXISTING CITY LIMITS: 1833.54'

NOTICE:

ACCORDING TO COLORADO LAW YOU MUST COMMENCE ANY LEGAL ACTION BASED UPON ANY DEFECT IN THIS SURVEY WITHIN THREE YEARS AFTER YOU FIRST DISCOVER SUCH DEFECT. IN NO EVENT, MAY ANY ACTION BE BASED UPON ANY DEFECT IN THIS SURVEY BE COMMENCED MORE THAN TEN YEARS FROM THE DATE OF THE CERTIFICATION SHOWN HEREON.