


ANNEXATION PLAT

ROCK CREEK MESA ADDITION NO. 5

LOCATED IN SECTION 30, TOWNSHIP 15 SOUTH, RANGE 66 WEST OF THE 6TH P.M.,
COUNTY OF EL PASO, STATE OF COLORADO.

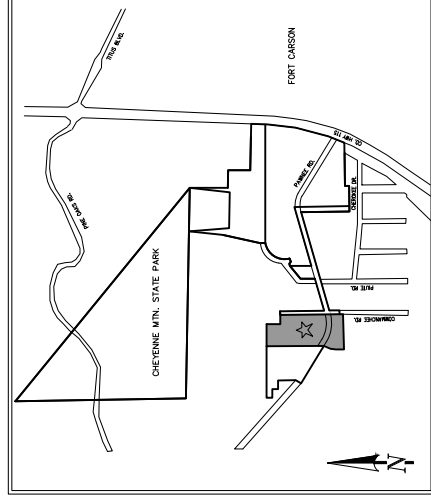

VICINITY MAP:
N.T.S.

BE IT KNOWN BY THESE PRESENTS:

THAT ROCK CREEK RESIDENTIAL LLC, A COLORADO LIMITED LIABILITY COMPANY, BEING THE OWNER OF THE FOLLOWING DESCRIBED PARCEL OF LAND:

LEGAL DESCRIPTION:

A PARCEL OF LAND IN THE SOUTH 1/2 OF SECTION 30, TOWNSHIP 15 SOUTH, RANGE 66 WEST OF THE 6TH P.M., IN THE COUNTY OF EL PASO, STATE OF COLORADO, CONTAINING A PORTION OF THE PAWNEE ROAD RIGHT-OF-WAY RECORDED UNDER ROCK CREEK MESA SUBDIVISION ADDITION NO. 2 IN PLAT BOOK A-2 PAGE 30, THE PARCEL OF LAND RECORDED UNDER PLAT BOOK A-2 PAGE 30, AND THE PARCEL OF LAND RECORDED UNDER PLAT BOOK A-2 PAGE 30, THE RECORDS OF EL PASO COUNTY, COLORADO, BEING THE SAME PARCEL OF LAND DESCRIBED AS FOLLOWS: THE WEST END BY A 3'-1/4" INCH BRASS CAP (BLM STANDARD) AND ON THE EAST END BY A 2'-1/2" INCH ALUMINUM CAP STAMPED "RMLS 19625" AT THE CENTER CORNER OF SAID SECTION 30, WHICH IS ASSUMED TO BEAR NORTH 89°02'51" WEST, A DISTANCE OF 2,557.81 FEET;

COMMENCING AT SAID CENTER CORNER OF SECTION 30; THENCE S56°23'45" W A DISTANCE OF 1,898.77 TO A POINT ON THE EXTERIOR THAT PARCEL OF LAND, BEING THE CENTER CORNER OF SAID SECTION 30, TOWNSHIP 15 SOUTH, RANGE 66 WEST OF THE 6TH P.M., THENCE COINCIDENT WITH SAID WESTERN ROAD RIGHT-OF-WAY, LINE OF COMMENCEMENT ROAD SOUTH 00°42'43" EAST, A DISTANCE OF 521.79 FEET; THENCE CONTINUE SOUTH 00°42'43" EAST, A DISTANCE OF 61.54 FEET TO A POINT ON THE EXTERIOR OF SAID PARCEL;

THENCE COINCIDENT WITH THE EXTERIOR OF SAID PARCEL, THE FOLLOWING SEVEN (7) COURSES:

1. SOUTH 00°45'24" EAST, A DISTANCE OF 142.36 FEET;
2. SOUTH 08°45'24" EAST, A DISTANCE OF 27.00 FEET;
3. NORTH 00°43'42" WEST, A DISTANCE OF 27.00 FEET;
4. NORTH 00°43'42" WEST, A DISTANCE OF 27.00 FEET;
5. CONTINUE NORTH 00°43'42" WEST AND COINCIDENT WITH SAID LINE, A DISTANCE OF 90.69 FEET;
6. NORTH 06°34'58" EAST, A DISTANCE OF 59.95 FEET;
7. NORTH 24°20'49" EAST, A DISTANCE OF 86.76 FEET;

THENCE NORTH 00°00'00" EAST, A DISTANCE OF 665.86 FEET TO A POINT ON THE EXTERIOR OF SAID PARCEL; THENCE COINCIDENT WITH THE EXTERIOR OF SAID PARCEL THE FOLLOWING THREE (3) COURSES:

1. SOUTH 89°52'45" EAST, A DISTANCE OF 250.80 FEET;
2. SOUTH 00°13'37" EAST, A DISTANCE OF 159.60 FEET;
3. NORTH 89°17'29" EAST, A DISTANCE OF 107.26 FEET TO THE POINT OF BEGINNING.

THE ABOVE DESCRIPTION CONTAINS A CALCULATED AREA OF 323,735 SQUARE FEET OR (7,431.92 ACRES), MORE OR LESS, AND IS DEPICTED ON THE ATTACHED GRAPHICAL EXHIBIT FOR REFERENCE.

GENERAL NOTES:

1. THIS ANNEXATION PLAT DOES NOT REPRESENT A MONUMENTED LAND SURVEY NOR A LAND SURVEY PLAT. ALL BOUNDARY INFORMATION SHOWN HEREON WAS TAKEN FROM FOUND MONUMENTATION, TOGETHER WITH MAPS & DOCUMENTS OF RECORD, WITH MAPS CONSIDERED:

- R1 - CITY OF COLORADO SPRINGS ANNEXATION, J.L. RANCH ADDITION, RECEPTION NO. 01649749, RECORDED DECEMBER 08, 1987 IN THE CLERK AND RECORDERS OFFICE OF EL PASO COUNTY, COLORADO;
- R2 - RECEPTION NO. 01649749, PORTION OF J.L. RANCH, CHEYENNE MOUNTAIN MOUNTAIN ESTATES, RECEPTION NO. 01649749, RECORDED DECEMBER 08, 1987 IN PLAT BOOK C-4 AT PAGE 127, ROCK CREEK MESA SUBDIVISION ADDITION NO. 2 RECORDED MARCH 11, 1959 IN PLAT BOOK A-2 PAGE 30, RECEPTION NO. 000104788;
- R3 - IMPROVEMENT SURVEY PLAT BY CLARK LAND SURVEYING, INC., PROJECT NO. 220828, DATED APRIL 27, 2022, LA MESA DEL ANGELES SUBDIVISION PLAT;
- R4 - LA MESA DEL ANGELES SUBDIVISION PLAT;
- R5 - RECEPTION NO. 866860, RECORDED FEBRUARY 04, 1972 IN SAID RECORDERS OFFICE;
- R6 - ALTA TRANS LAND SURVEY TITLE, (CLARK LAND SURVEYING, INC.) RECEPTION NO. 22960007, RECORDED JANUARY 06, 2020 IN SAID RECORDERS OFFICE;
- R7 - COLORADO DEPARTMENT OF TRANSPORTATION RIGHT-OF-WAY PLANS, PROJECT CODE 17353, RECEPTION NO. 21260047, RECORDED JUNE 01, 2012 IN SAID RECORDERS OFFICE;
- R8 - RECEPTION NO. 22100039, RECORDED MARCH 05, 2021 IN SAID RECORDERS OFFICE;
- R9 - MESHON SUBDIVISION PLAT, RECEPTION NO. 207712576, RECORDED MAY 04, 2007 IN SAID RECORDERS OFFICE.

ADDITIONAL DOCUMENTS CONSIDERED:

- PLAT, PORTION OF CHEYENNE MOUNTAIN ESTATES RECEPTION NO. 95801963, RECORDED OCTOBER 01, 1996 IN SAID RECORDERS OFFICE;
- J.L. RANCH ADDITION RECORDED DECEMBER 08, 1987 IN PLAT BOOK C-4 AT PAGE 127, RECEPTION NO. 01649749, RECORDED DECEMBER 08, 1987 IN PLAT BOOK C-4 AT PAGE 127, ROCK CREEK MESA SUBDIVISION ADDITION NO. 2 RECORDED MARCH 11, 1959 IN PLAT BOOK A-2 PAGE 30, RECEPTION NO. 000104788;
- VACATION OF A PORTION OF ROCK CREEK MESA SUBDIVISION AND PORTIONS OF ROCK CREEK MESA SUBDIVISION ADDITION NO. 2 RECORDED JANUARY 17, 1972 IN PLAT BOOK U-2 AT PAGE 13 (REC. NO. 865882);
- TITLE COMMITMENT: LAND TITLE GUARANTEE COMPANY-ORDER NUMBER: RND55109798-3, WITH EFFECTIVE DATE 07/27/2023 AT 5:00 P.M.

2. DATE OF PREPARATION: APRIL 24, 2024

3. TOTAL PERIMETER OF THE AREA FOR ANNEXATION: 2,610.45'

4. ONE-FOURTH (1/4TH) OF THE TOTAL PERIMETER 652.61 FEET (25.00%)

5. PERMETER OF THE AREA CONTIGUOUS TO THE EXISTING CITY LIMITS: 662.61' (25.38%)

6. AREA OF SITE: 7,431.92 ACRES

7. CONFIRM THE ESTABLISHMENT OF AN APPROPRIATE EASEMENT(S) THROUGH A FINAL PLAT FOR THE EXISTING OH ELECTRIC (12.5KV) PRIMARY OH CONDUCTOR, CSU #12L-1) RUNNING THROUGH PORTIONS OF ADDITION NOS. 3, 5 AND 6 OR IF IT IS TO BE RELOCATED AS PART OF THE PROPOSED FUTURE DEVELOPMENT.

FEMA FLOODPLAIN STATEMENT:

THE PROPERTY IS LOCATED WITHIN ZONE X (AREAS DETERMINED TO BE OUTSIDE THE 0.2% ANNUAL CHANCE FLOODPLAIN), OBTAINED FROM THE FLOOD INSURANCE RATE MAP (FIRM), MAP NUMBER 9804103900G, EFFECTIVE DECEMBER 7, 2016.

BASE OF BEARINGS:

ALL BEARINGS HEREIN BASED ON THE SOUTH LINE OF THE NORTHWEST ONE-QUARTER OF SECTION 30, TOWNSHIP 15 SOUTH, RANGE 66 WEST, BEING MONUMENTED BY A 2-INCH PIPE WITH A 3.25-INCH BRASS CAP, FLUSH WITH GROUND, AT THE WEST QUARTER CORNER OF SAID SECTION 30 AND A NO. 6 REBAR WITH A 3.25-INCH ALUMINUM CAP STAMPED PLS 19625, FLUSH WITH GROUND, AT THE CENTER CORNER OF SAID SECTION 30, WHICH IS ASSUMED TO BEAR NORTH 89°02'51" WEST, A DISTANCE OF 2,557.81 FEET.

OWNER:

THE AFOREMENTIONED, ROCK CREEK RESIDENTIAL LLC, A COLORADO LIMITED LIABILITY COMPANY, HAS EXECUTED THIS INSTRUMENT THIS _____ DAY OF _____, 2024 A.D.

DANNY MIENTKA, MANAGER

STATE OF COLORADO)

COUNTY OF EL PASO)

JSS

THE FOREGOING INSTRUMENT WAS ACKNOWLEDGED BEFORE ME THIS _____ DAY OF _____

COLORADO LIMITED LIABILITY COMPANY, _____ 2024 BY DANNY MIENTKA, MANAGER OF ROCK CREEK RESIDENTIAL LLC, A

WITNESS MY HAND AND SEAL

MY COMMISSION EXPIRES: _____

_____ NOTARY PUBLIC

_____ DATE

SURVEYOR'S STATEMENT

I, JERRY R. BESSIE, A PROFESSIONAL LAND SURVEYOR IN THE STATE OF COLORADO AND LEGALLY DOING BUSINESS FOR AND ON BEHALF OF MATRIX DESIGN GROUP INC., IN EL PASO COUNTY, DO HEREBY CERTIFY THAT THE MAP HEREON SHOWN IS A CORRECT DELINEATION OF THE ABOVE DESCRIBED PARCELS OF LAND AND THAT AT LEAST TWENTY-FIVE PERCENT (25%) OF THE PERIMETER OF THE BOUNDARY OF SAID PARCEL IS CONTIGUOUS TO THE PRESENT BOUNDARY OF THE CITY OF COLORADO SPRINGS, EL PASO COUNTY, COLORADO.

JERRY R. BESSIE, PLS NO. 38576
FOR AND ON BEHALF OF MATRIX DESIGN GROUP, INC.

CITY APPROVAL:

ON BEHALF OF THE CITY OF COLORADO SPRINGS, THE UNDERSIGNED HEREBY APPROVE FOR FILING THE ACCOMPANYING ANNEXATION PLAT OF ROCK CREEK MESA ADDITION NO. 5.

CITY PLANNING DIRECTOR _____ DATE _____

_____ DATE _____

_____ DATE _____

_____ DATE _____

_____ DATE _____

THE ANNEXATION OF THE REAL PROPERTY SHOWN ON THIS PLAT IS APPROVED PURSUANT TO AN ORDINANCE MADE AND ADOPTED BY THE CITY OF COLORADO SPRINGS, EL PASO COUNTY, COLORADO, BY ACTIONS OF THE CITY COUNCIL OF THE CITY OF COLORADO SPRINGS AT ITS MEETING ON _____ DAY OF _____, 20____ A.D.

_____ CITY CLERK _____ DATE _____

_____ DATE _____

RECORDING:

STATE OF COLORADO) SS
COUNTY OF EL PASO)

I HEREBY CERTIFY THAT THIS INSTRUMENT WAS FILED FOR RECORD IN MY OFFICE AT _____, Mo., THIS _____ DAY OF _____, 2024, A.D., AND IS DULY RECORDED UNDER RECEPTION NUMBER _____ OF THE RECORDS OF EL PASO COUNTY, COLORADO.

STEVE SCHLEIKER, EL PASO COUNTY CLERK AND RECORDER

BY: _____ DEPUTY

_____ DEPUTY

_____ DEPUTY

_____ DEPUTY

ANEX-24-006



ROCK CREEK MESA ADDITION NO. 5
LOCATED IN SECTION 30, TOWNSHIP 15 SOUTH, RANGE 66 WEST OF THE 6TH P.M.,
COUNTY OF EL PASO, STATE OF COLORADO.

CHECKED BY: JRB SCALE: NA

DATE ISSUED: AUGUST 28, 2024


SHEET 1 OF 2

2


ANNEXATION PLAT

ROCK CREEK MESA ADDITION NO. 5

LOCATED IN SECTION 30, TOWNSHIP 15 SOUTH, RANGE 66 WEST OF THE 6TH P.M.,
COUNTY OF EL PASO, STATE OF COLORADO.

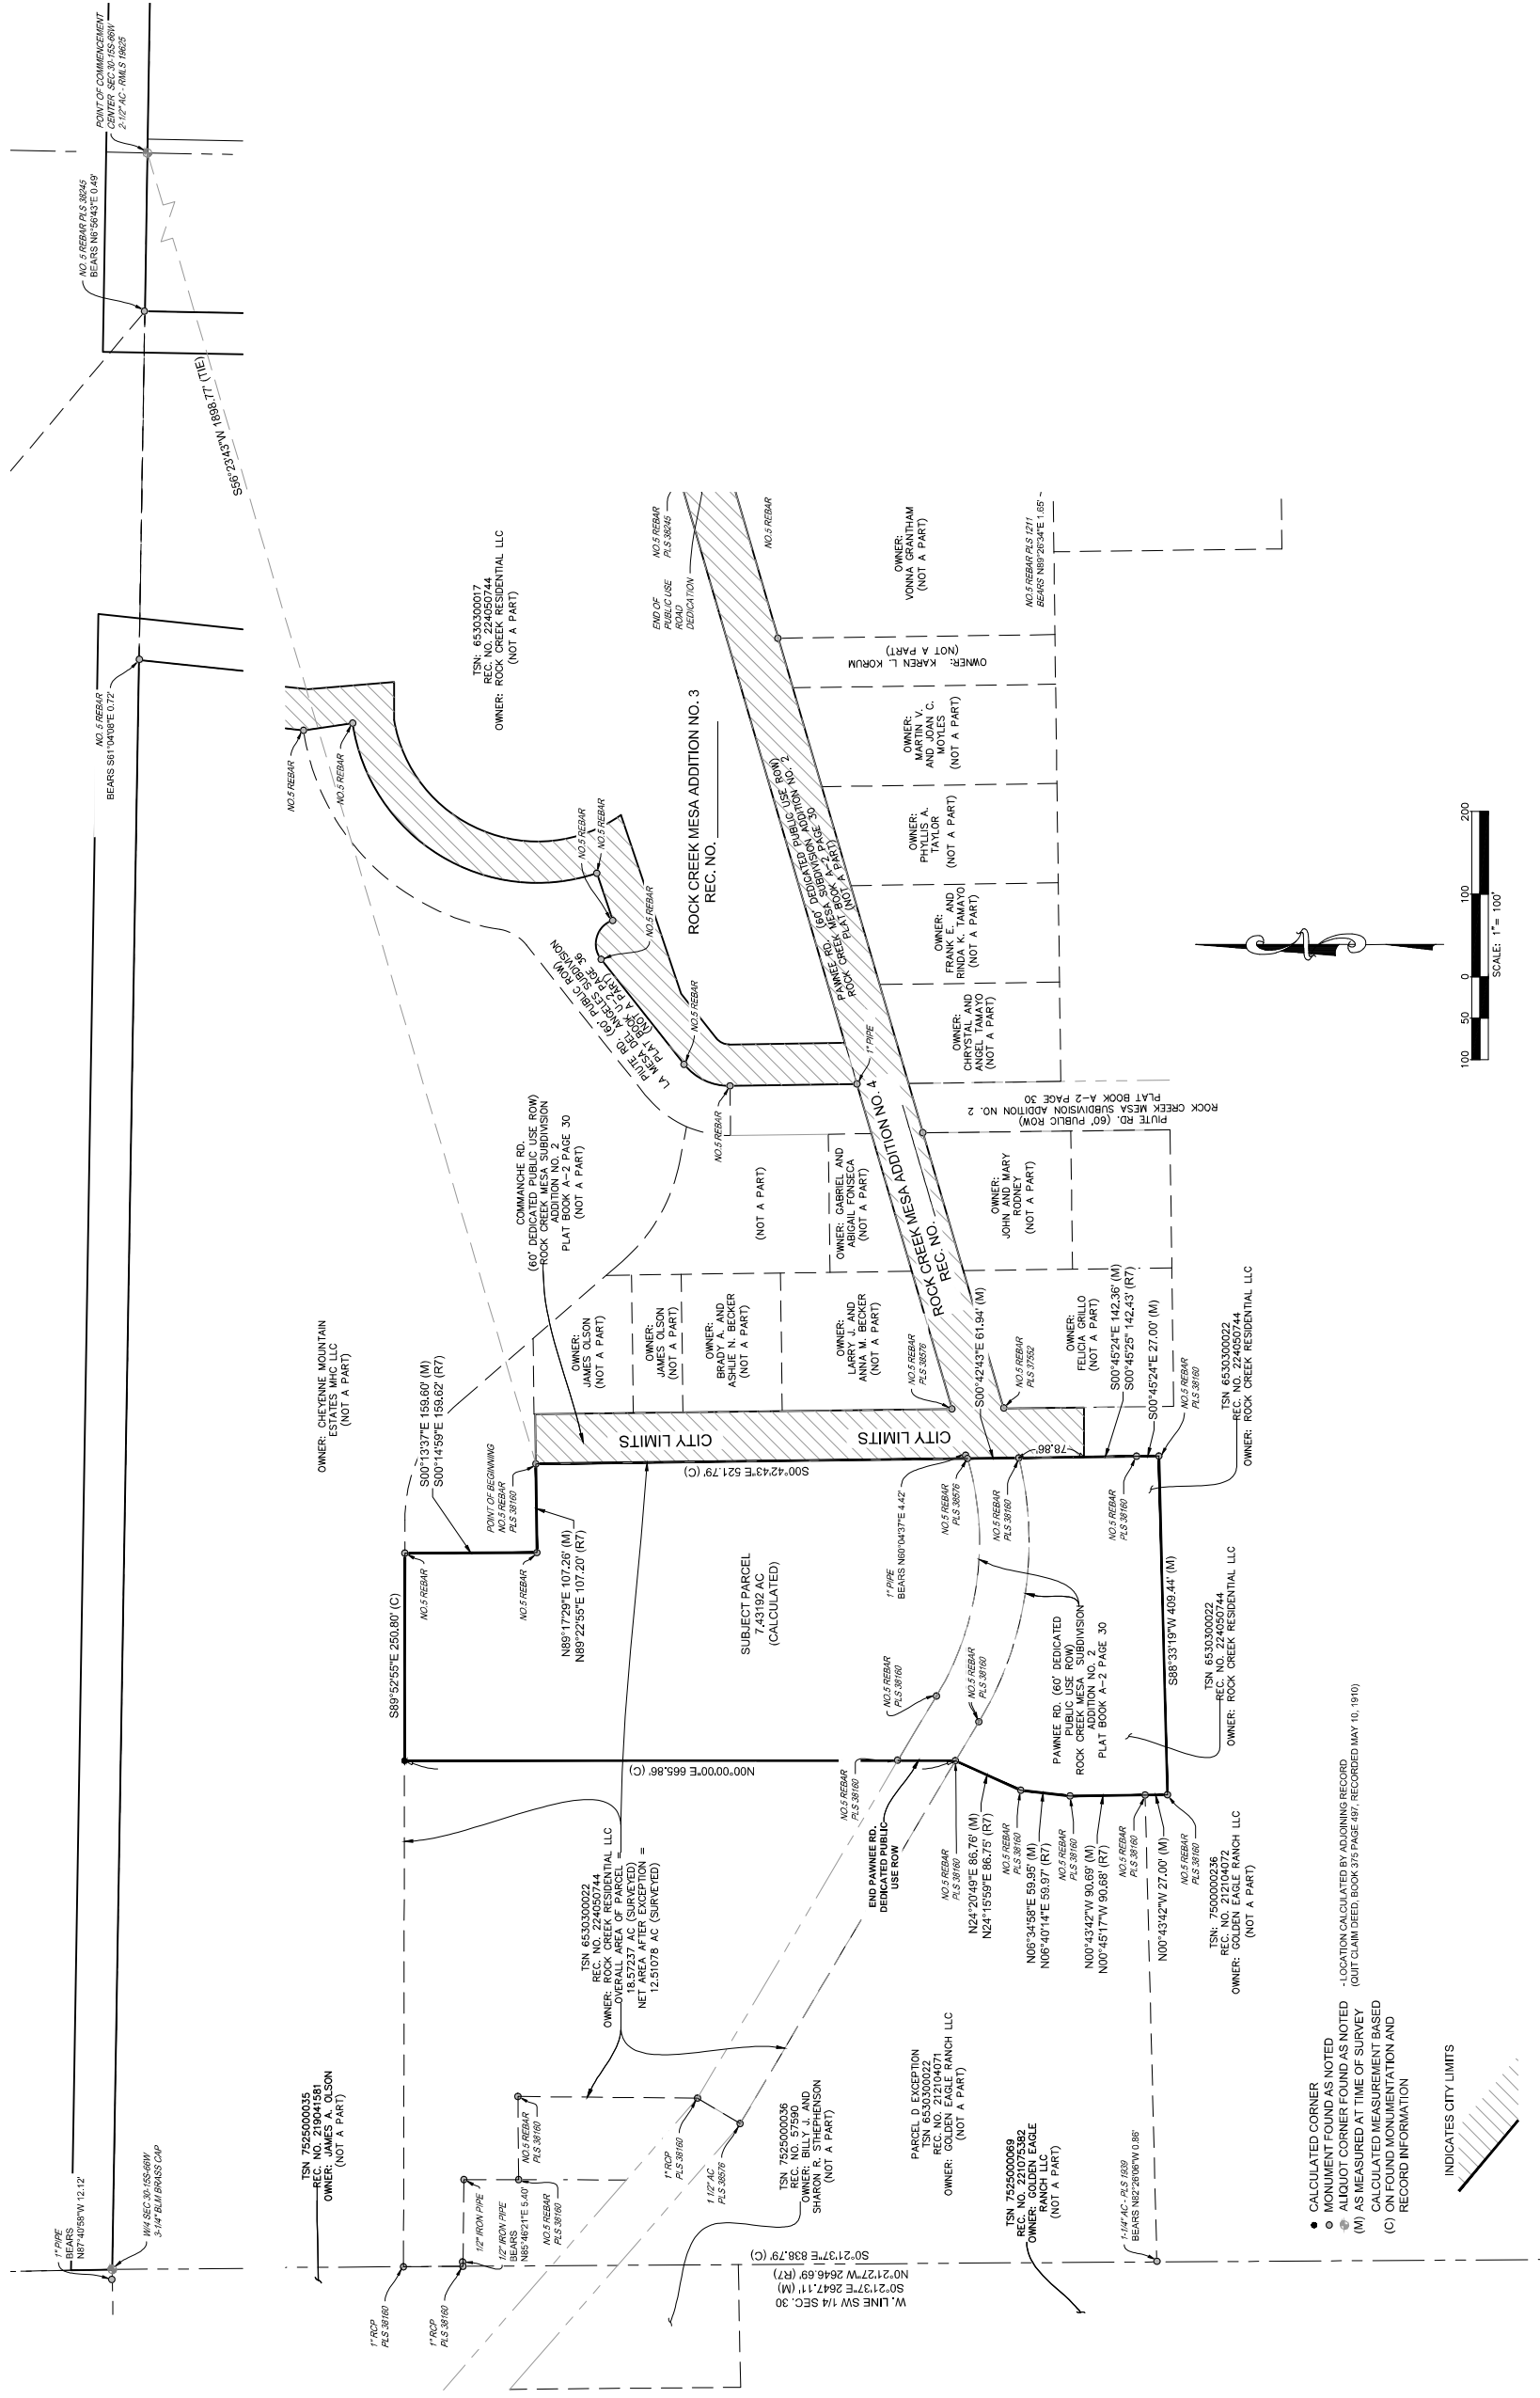

- CALCULATED CORNER
- ⊙ MONUMENT FOUND AS NOTED
- ⊙ ALIQUOT CORNER FOUND AS NOTED
- (M) AS MEASURED AT TIME OF SURVEY
- (C) CALCULATED MEASUREMENT BASED ON CORNER INFORMATION AND RECORD INFORMATION
- LOCATION CALCULATED BY ADJOINING RECORDS (QUIT CLAIM DEED, BOOK 375 PAGE 487, RECORDED MAY 10, 1910)

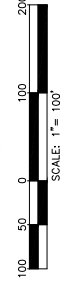

ANEX-24-0006

ROCK CREEK MESA ADDITION NO. 5
LOCATED IN SECTION 30, TOWNSHIP 15 SOUTH, RANGE 66 WEST OF THE 6TH P.M.,
COUNTY OF EL PASO, STATE OF COLORADO.



CHECKED BY: JRB SCALE: 1"=100' DATE ISSUED: AUGUST 28, 2024 SHEET 2 OF 2