

ZONE CHANGE EXHIBIT A  
MX-M-AP-O ZONE

LEGAL DESCRIPTION:

Lot 5 of Colorado Centre Foreign Trade Zone and Business Park Filing No.1, a subdivision recorded under Reception No. 1463836 of the records of El Paso County, Colorado.




Said parcel being a total of 210,448 sf or 4.831ac±.

Randall D. Hency, PLS Colorado 27605 Date  
for and on behalf of  
Polaris Surveying, Inc.  
1903 Lalaray Street, Suite 102  
Colorado Springs, Co. 80909  
Job No. 221207





COLORADO CENTRE NO. 3  
 EXHIBIT B – ZONE CHANGE  
 INDUSTRIAL ZONE – MX-M-AP-O

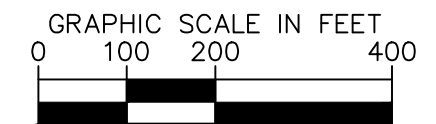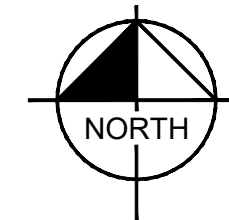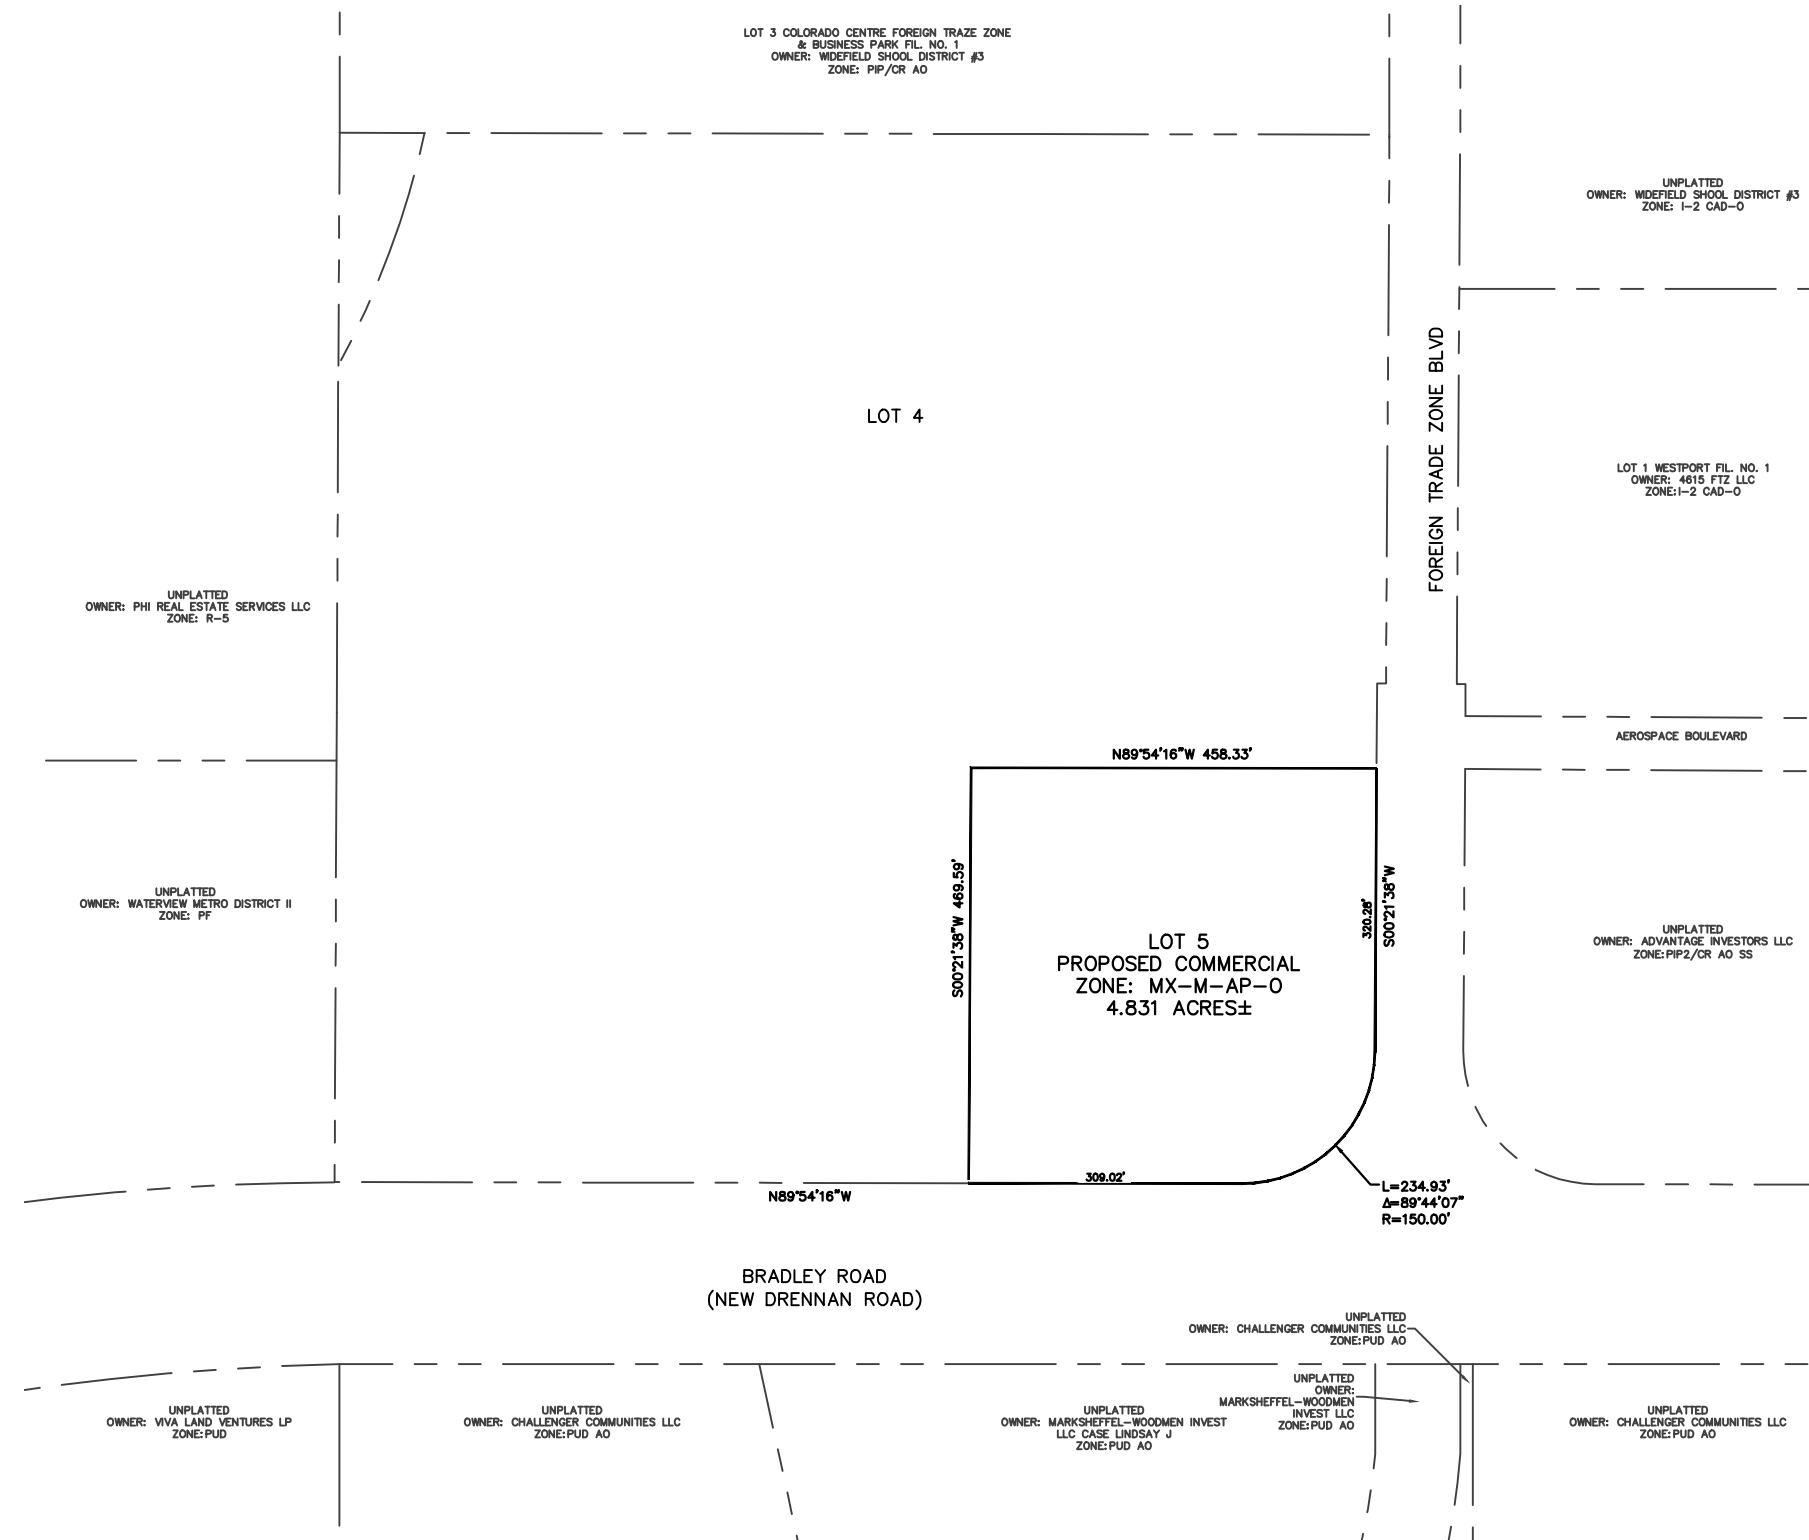

Date: April 15, 2024, 3:55pm / User: Larry Schaefer / Path: K:\GIS\_LA\98951003 - Foreign Trade Zone\CAUD\PlanSheets\Rezone\MX-M-AP-O-ZONE CHANGE.dwg