

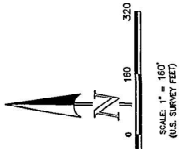


T5 ADDITION NO. 1 CITY OF COLORADO SPRINGS, COUNTY OF EL PASO, STATE OF COLORADO ZONE CHANGE EXHIBIT B ZONE - 22-0000

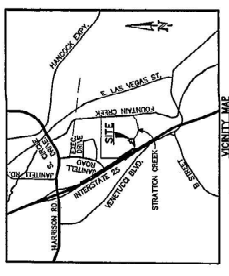

PIP-2 ZONE CHANGE:
A. PARCEL OF LAND BEING A PORTION OF THE SOUTH HALF OF SECTION 33, TOWNSHIP 14 SOUTH, RANGE 66 WEST OF THE SIXTH PRINCIPAL MERIDIAN BEING MONUMENTED AT THE EAST END BY A 3-1/2" ALUMINUM SAND AT THE WEST END BY A 3-1/2" ALUMINUM SURVEYORS CAP (LS 22523) WITH APPROPRIATE MARRINGS, IS ASSUMED TO BEAR S891226°W, A DISTANCE OF 5247.11 FEET.
CONTAINING A CALCULATED AREA OF 20,064 SQUARE FEET.

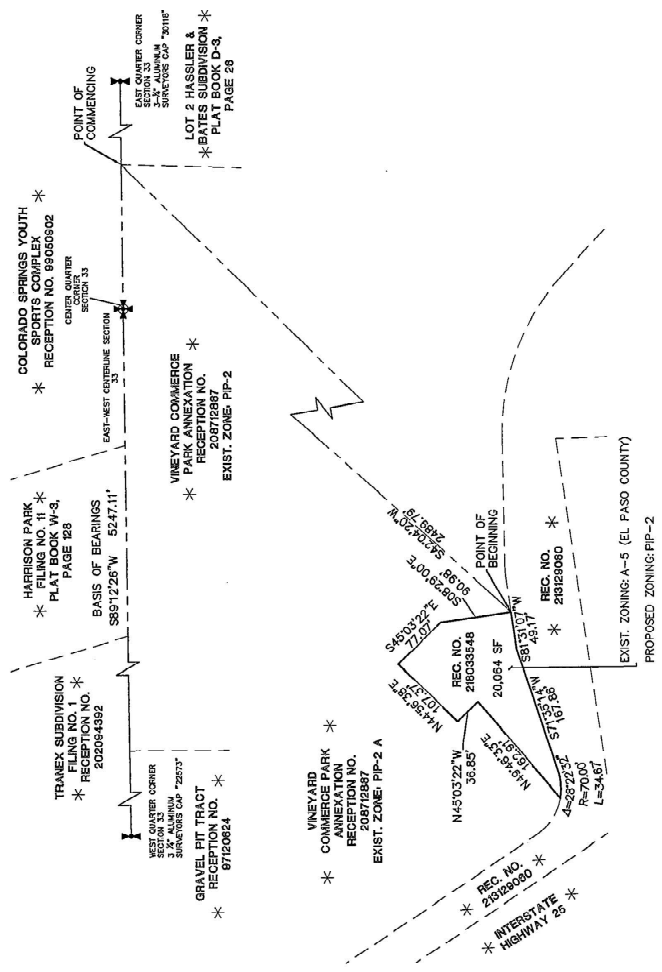


FLOODPLAIN NOTE:
THIS ADDITION NO. 1, IS WITHIN THE 100 YEAR FLOODPLAIN AS DETERMINED BY THE FLOOD INSURANCE RATE MAP, PANEL NUMBER 060416, EFFECTIVE DECEMBER 7, 2018.

CLASSIC
CONSULTING
ENGINEERS & SURVEYORS

518 N. Cascade Avenue, Suite 200
Colorado Springs, Colorado 80905

DESIGNED BY	APP	SCALE	DATE
DRAWN BY	APP	(1) 1"= 100'	11/27/22
CHECKED BY	MGC	(1) 1"= 100'	N/A
PROJECT NO.		JOB NO.	
T5 ADDITION NO. 1		220460	
COLORADO SPRINGS, CO		SHEET 2 OF 2	
ZONE CHANGE EXHIBIT			

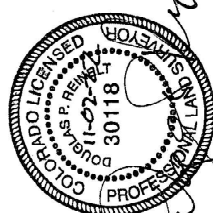

NOTICE:
UNDER COLORADO LAW YOU MUST COMMENCE ANY LEGAL ACTION BASED UPON ANY DEFECT IN THIS SURVEY WITHIN THREE YEARS AFTER YOU FIRST DISCOVER SUCH DEFECT, IN NO EVENT, MAY ANY ACTION BE BROUGHT AFTER THE DATE OF THE DATE OF THE SURVEY. THE EXPIRATION DATE IS SHOWN HEREON.
THIS SURVEY WAS MADE BY ME OR UNDER MY CLOSE PERSONAL SUPERVISION AND I AM AWARE OF THE ACCURACY OF THE DATA AND THE CORRECTNESS OF THE CALCULATIONS AND CONCLUSIONS THEREON.
I HEREBY CERTIFY THAT I AM A LICENSED PROFESSIONAL ENGINEER IN THE STATE OF COLORADO AND THAT I AM THE AUTHOR OF THIS SURVEY.
