


EXHIBIT C

Initial District Boundary Map

EXHIBIT - C

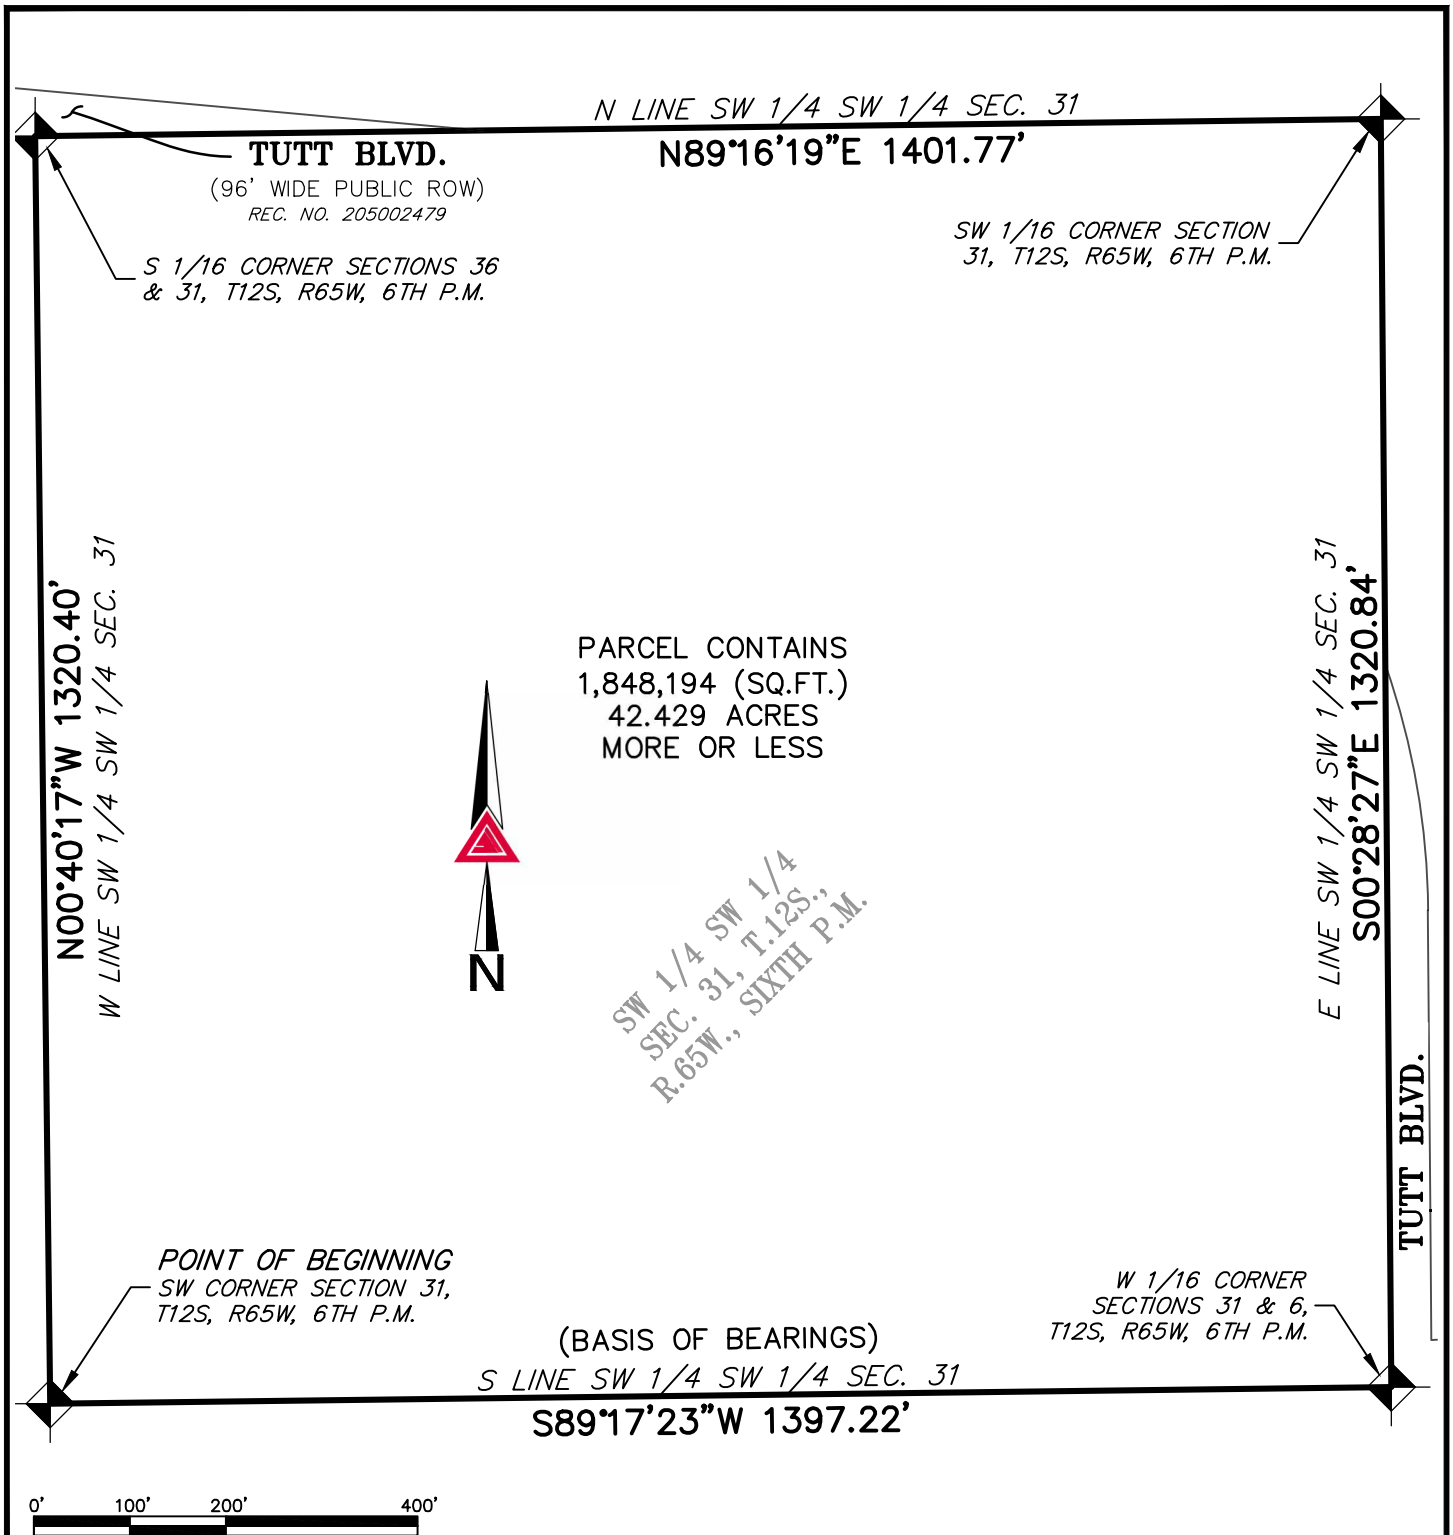

NOTE: THIS ILLUSTRATION DOES NOT REPRESENT A MONUMENTED LAND SURVEY AND IS ONLY INTENDED TO DEPICT THE ATTACHED LEGAL DESCRIPTION.



AZTEC
CONSULTANTS, INC.

300 East Mineral Ave., Suite 1
Littleton, Colorado 80122
Phone: (303) 713-1898
Fax: (303) 713-1897
www.aztecconsultants.com

TERRA MESA - DISTRICT BOUNDARY MAP
SW 1/4 SW 1/4 SECTION 31, T12S, R65W 6TH P.M.
EL PASO COUNTY, COLORADO

PATH: Q:\142124-11 - PEACOCK RANCH ANNEXATION\DWG\EXHIBITS\PEACOCK RANCH DISTRICT EXHIBIT.DWG
JOB NUMBER: 142124-11 DATE: 10/25/2024 DWG: TP CHK: AKP 1 OF 1 SHEETS