


VILLAGES AT WATERVIEW NORTH MASTER PLAN MAY 2023

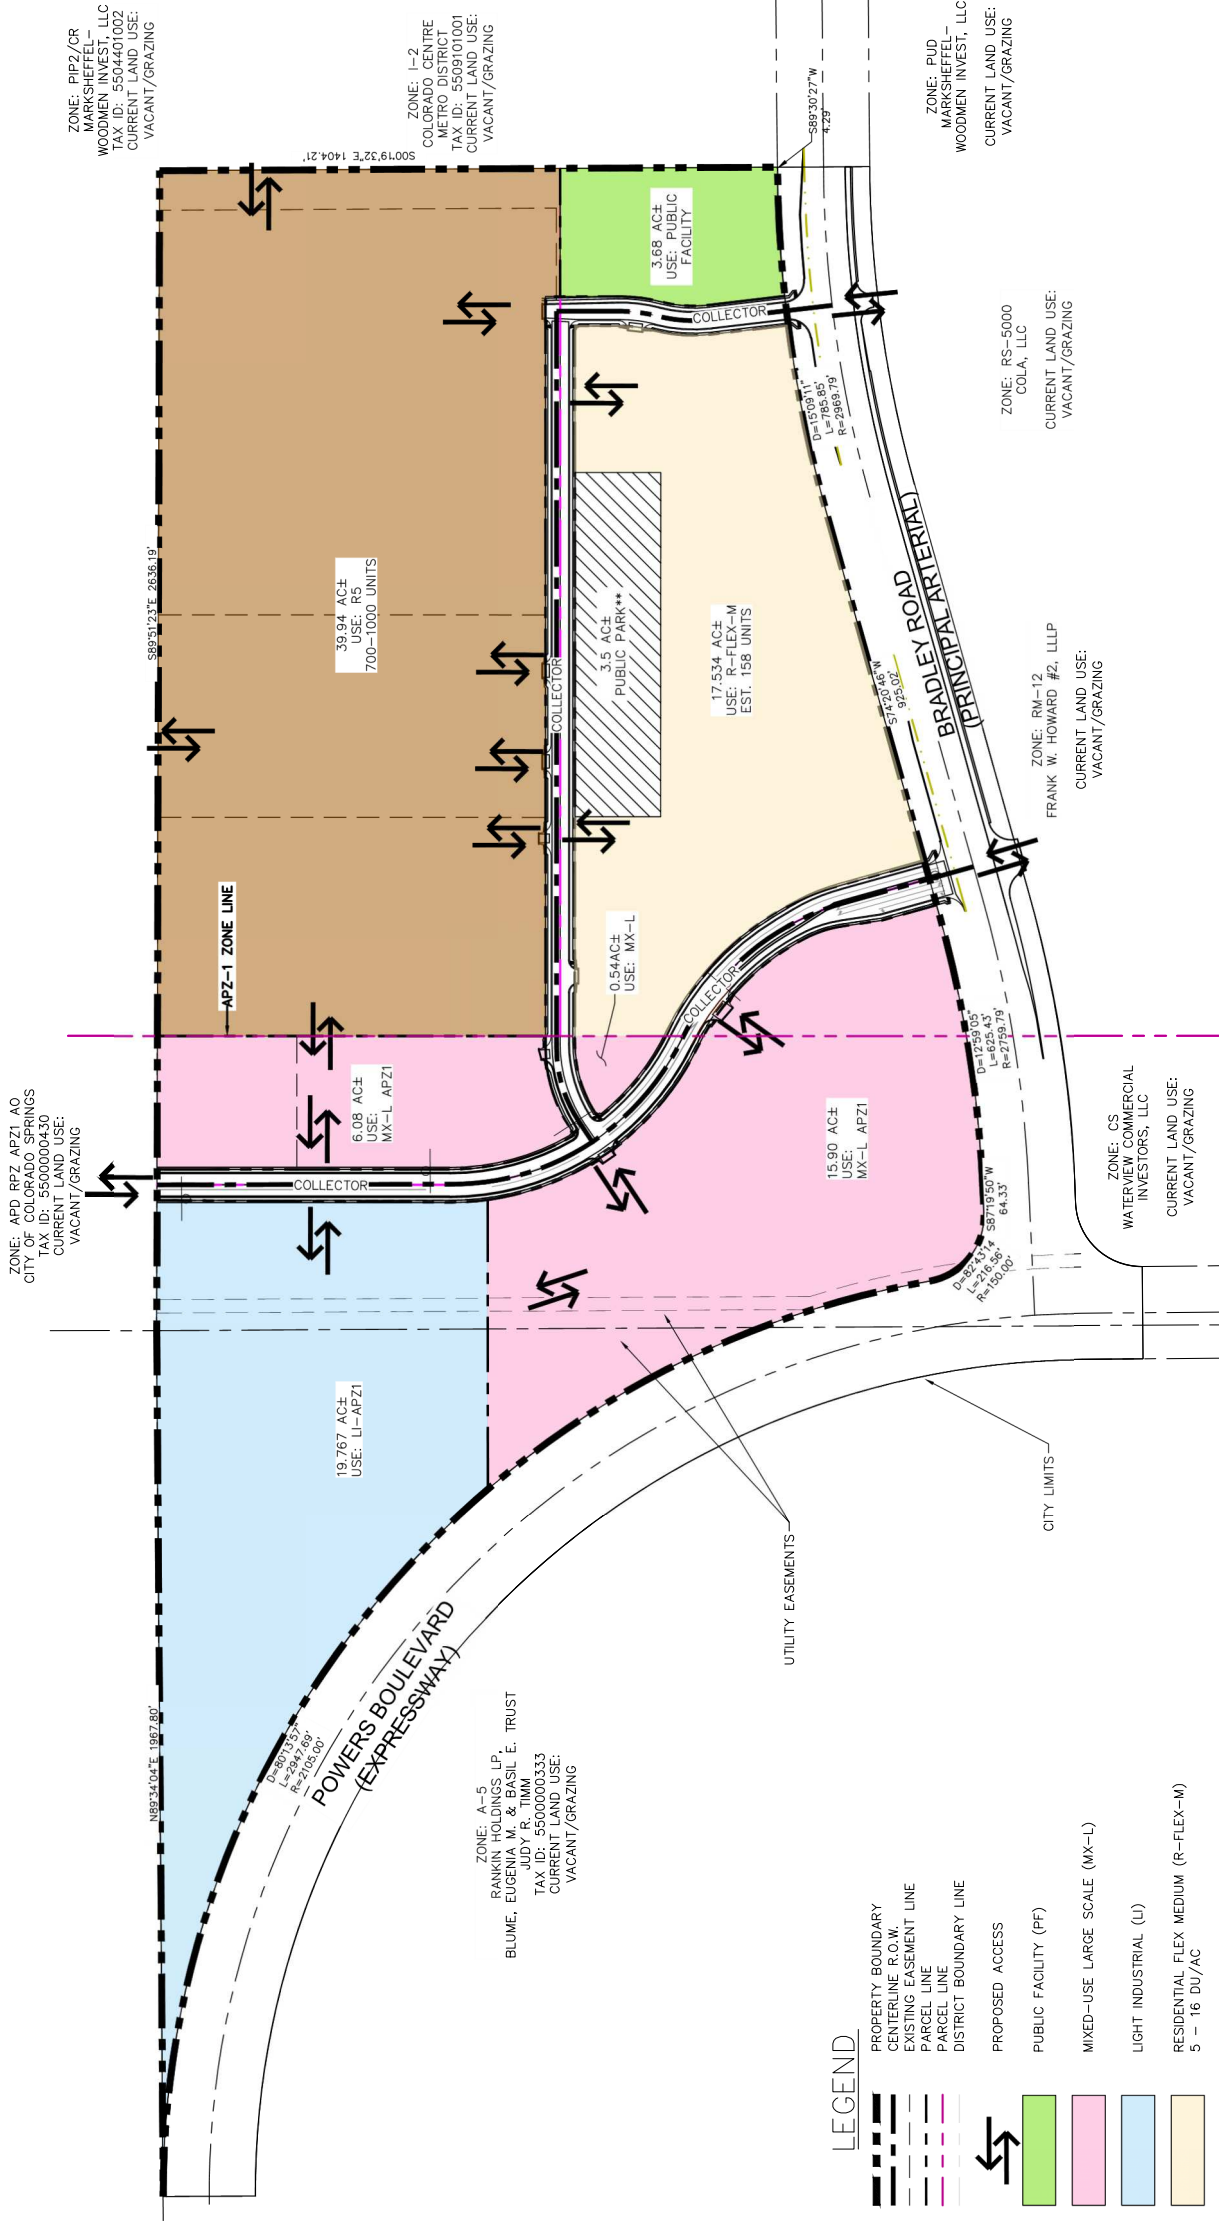


PROJECT STATEMENT

THE PROJECT PROPOSES TO DESIGNATE 116.528 AC± TO BE NOW KNOWN AS VILLAGES AT WATERVIEW NORTH MASTER PLAN, A PROPOSED MIX OF RESIDENTIAL, COMMERCIAL, AND OPEN SPACE NEIGHBORHOOD DEVELOPMENT.

GENERAL NOTES

- BUILDING ELEVATIONS TO BE SUBMITTED WITH EACH FUTURE DEVELOPMENT PLAN, WHEN APPLICABLE TO THE PROJECT. ALL BUILDING ELEVATIONS SHALL BE DETERMINED BY THE FINAL DESIGN AND SHALL BE APPROVED BY TRAFFIC ENGINEERING AND CITY ENGINEERING PRIOR TO THE APPROVAL OF THE DEVELOPMENT PLAN AFFECTING THOSE STREETS.
- STREETS SHALL BE SPECIFICALLY SHOWN, FINAL ROADWAY, OPEN SPACE, AND LOT SIZES WILL BE DETERMINED WITH FUTURE DEVELOPMENT PLAN SUBMITTALS.
- DRAINAGE, GRADING, AND WATER QUALITY RELATED FEATURES WILL BE PROVIDED WITH FUTURE DEVELOPMENT PLAN SUBMITTALS.
- PUBLIC AND PRIVATE EASEMENTS FOR UTILITIES AND ACCESS RELATED TO ADJACENT PROPERTIES WILL BE SHOWN ON THE PLAN.
- ALL FUTURE PARKS THAT ARE LESS THAN 3.5 ACRES WILL BE INSTALLED AND MAINTAINED BY THE WATERVIEW NORTH METRO DISTRICT NO. 2.
- THE PARKLAND DEDICATION ORDINANCE SHALL BE PARTIALLY SATISFIED THROUGH 3.5 ACRES OF AND REMAINING PUDO NEIGHBORHOOD AND COMMUNITY PARK OBLIGATIONS WILL BE SATISFIED BY FEES IN LIEU OF LAND, PARK LOCATION AND DEDICATION TIMING WILL BE MADE WITH FUTURE DEVELOPMENT PLAN SUBMITTALS.
- APPROVAL OF THIS OBLIGATION CAN BE EVALUATED ADMINISTRATIVELY.
- ALL PARCEL LAND WHICH MEETS A PUDO OBLIGATION MUST BE ZONED PK BY THE APPLICANT IN CONFORMANCE WITH THE CITY OF COLORADO SPRINGS LAND USE AND ZONING ORDINANCE.
- 3.5 ACRES OF PUDO LAND DEDICATION ARE TO MEET PARCEL OBLIGATIONS AS DICTATED IN CONCEPT PLAN.
- PRIOR TO ISSUANCE OF A BUILDING PERMIT OR DEVELOPMENT AN AVIGATION EASEMENT FOR THE SEPARATE RECORDED INSTRUMENT.
- LANDSCAPING REQUIREMENTS (INCLUDING LANDSCAPE BUFFERS AND SETBACKS) WILL BE DETERMINED AT THE TIME OF DEVELOPMENT PLAN APPLICATION BASED UPON THE CITY'S ADOPTION ZONING CODE FOR EACH ZONE.
- FLOODPLAIN STATEMENT: THIS PROPERTY AMENDED AS PART OF THE CONCEPT PLAN IS LOCATED WITHIN A DESIGNATED FEMA FLOODPLAIN AS DETERMINED BY THE FLOOD INSURANCE RATE MAP, COMMUNITY MAP NUMBER 060410D7666, EFFECTIVE DATE 12/7/2016.

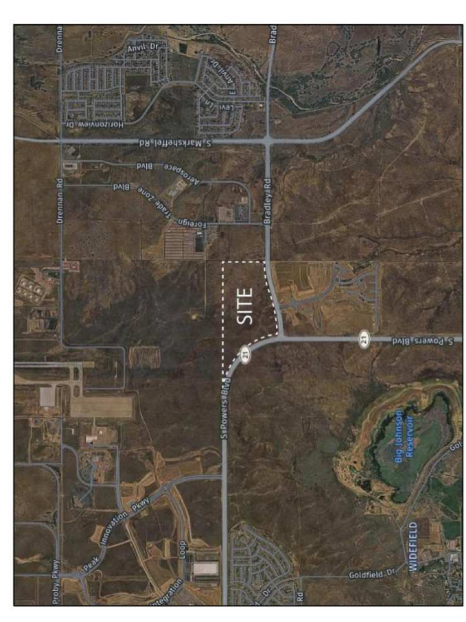

VICINITY MAP (NTS)

CITY APPROVAL:



OWNERS:
ELEMENTS LLC
P.O. BOX 550000455, 5500000457
31 N. TAJON STREET, SUITE 512
COLORADO SPRINGS, CO 80903

PLANNER:
KIMLEY-HORN AND ASSOCIATES INC.
2 NORTH NEVADA AVENUE, SUITE 300
COLORADO SPRINGS, CO 80903

APPLICANT/OWNER/DEVELOPER:
DAKOTA SPRINGS ENGINEERING
31 N. TAJON STREET, SUITE 512
COLORADO SPRINGS, CO 80903

PHI REAL ESTATE SERVICES LLC
TSN: 5400000441
17 S WAHSATCH AVENUE
FUEBIO, CO 81003

WYN 96 LLC
TSN: 5400000454
17 S WAHSATCH AVENUE
FUEBIO, CO 81003

VETREANS VILLA OPERATING LLC
TSN: 5400000453
301 SNOWCREST ROAD
WESTCLIFFE, CO 81252

SCHULZ PARTNERSHIP LLP
TSN: 5400000454
301 SNOWCREST ROAD
WESTCLIFFE, CO 81252

- 4) THENCE ON SAID CURVE, HAVING A RADIUS OF 2759.79 FEET, AN ARC LENGTH OF 625.43 FEET, A DELTA ANGLE OF 12°59'05", WHOSE LONG CHORD BEARS S80°50'19"W A DISTANCE OF 624.10 FEET;
- 5) THENCE S87°19'53"W A DISTANCE OF 64.35 FEET TO A POINT OF CURVE TO THE RIGHT;
- 6) THENCE ON SAID CURVE, HAVING A RADIUS OF 150.00 FEET, AN ARC LENGTH OF 216.56 FEET, A DELTA ANGLE OF 82°43'14", WHOSE LONG CHORD BEARS N 51°18'28" W A DISTANCE OF 198.24 FEET TO A POINT OF REVERSE CURVE TO THE LEFT;
- 7) THENCE ON SAID CURVE, HAVING A RADIUS OF 2106.00 FEET, AN ARC LENGTH OF 2947.69 FEET, A DELTA ANGLE OF 80°35'57", WHOSE LONG CHORD BEARS N50°33'51"W A DISTANCE OF 2712.68 FEET TO THE NORTH LINE OF THE NE ¼ OF SAID SECTION 8;
- THENCE N89°34'04"E ON SAID NORTH LINE, A DISTANCE OF 1987.80 FEET TO THE NE CORNER OF SAID SECTION 8;
- THENCE S89°51'22"E ON THE NORTH LINE OF THE NW ¼ OF SAID SECTION 9, A DISTANCE OF 2636.19 FEET TO THE POINT OF BEGINNING.
- PARCEL CONTAINS 5,075,954 SQUARE FEET OR 116.528 ACRES MORE OR LESS

- LEGAL DESCRIPTION
(WATERVIEW NORTH)
- A TRACT OF LAND LOCATED IN A PORTION OF SECTION 8 AND SECTION 9, BOTH IN TOWNSHIP 15 SOUTH, RANGE 85 WEST OF THE 6TH P.M., EL PASO COUNTY, COLORADO, MORE PARTICULARLY DESCRIBED AS FOLLOWS:
- BEGINNING AT THE NORTH 1/4 CORNER OF SAID SECTION 9;
- THENCE S00°19'32"E ON THE NORTH-SOUTH CENTERLINE OF SAID SECTION 9, A DISTANCE OF 1404.24 FEET TO A POINT ON THE NORTHERLY RIGHT-OF-WAY LINE OF BRADLEY ROAD, RECORDED IN BOOK 5307 AT PAGE 1472 OF THE RECORDS OF SAID EL PASO COUNTY;
- THE FOLLOWING SEVEN (7) COURSES ARE ON SAID RIGHT-OF-WAY LINE AND THE CENTERLINE OF SAID LINE OF POWERS BOULEVARD DESCRIBED IN SAID BOOK 5307 AT PAGE 1472 (NOW HIGHWAY 27):
- 1) THENCE S89°30'28"W A DISTANCE OF 4.28 FEET TO A POINT OF CURVE TO THE LEFT;
 - 2) THENCE ON SAID CURVE, HAVING A RADIUS OF 2969.79 FEET, AN ARC LENGTH OF 785.85 FEET, A DELTA ANGLE OF 15°09'41", WHOSE LONG CHORD BEARS S81°55'38"W A DISTANCE OF 783.56 FEET;
 - 3) THENCE S74°20'48"W A DISTANCE OF 952.02 FEET TO A POINT OF CURVE TO THE RIGHT;

LEGEND

- PROPERTY BOUNDARY
- CENTERLINE R.O.W.
- EXISTING EASEMENT LINE
- PARCEL LINE
- DISTRICT BOUNDARY LINE
- PROPOSED ACCESS
- PUBLIC FACILITY (PF)
- MIXED-USE LARGE SCALE (MX-L)
- LIGHT INDUSTRIAL (LI)
- RESIDENTIAL FLEX MEDIUM (R-FLEX-M)
5 - 16 DU/AC
- RESIDENTIAL MULTIFAMILY-HIGH (R-5)
25 DU/AC



Kimley»Horn
© 2022 KIMLEY-HORN AND ASSOCIATES, INC.
2 NORTH NEVADA AVENUE, SUITE 300
COLORADO SPRINGS, COLORADO 80903 (719) 453-0180

Dakota Springs Engineering
Engineering Consultants
31 N. Tajon, Suite 500 Colorado Springs, CO 80903