


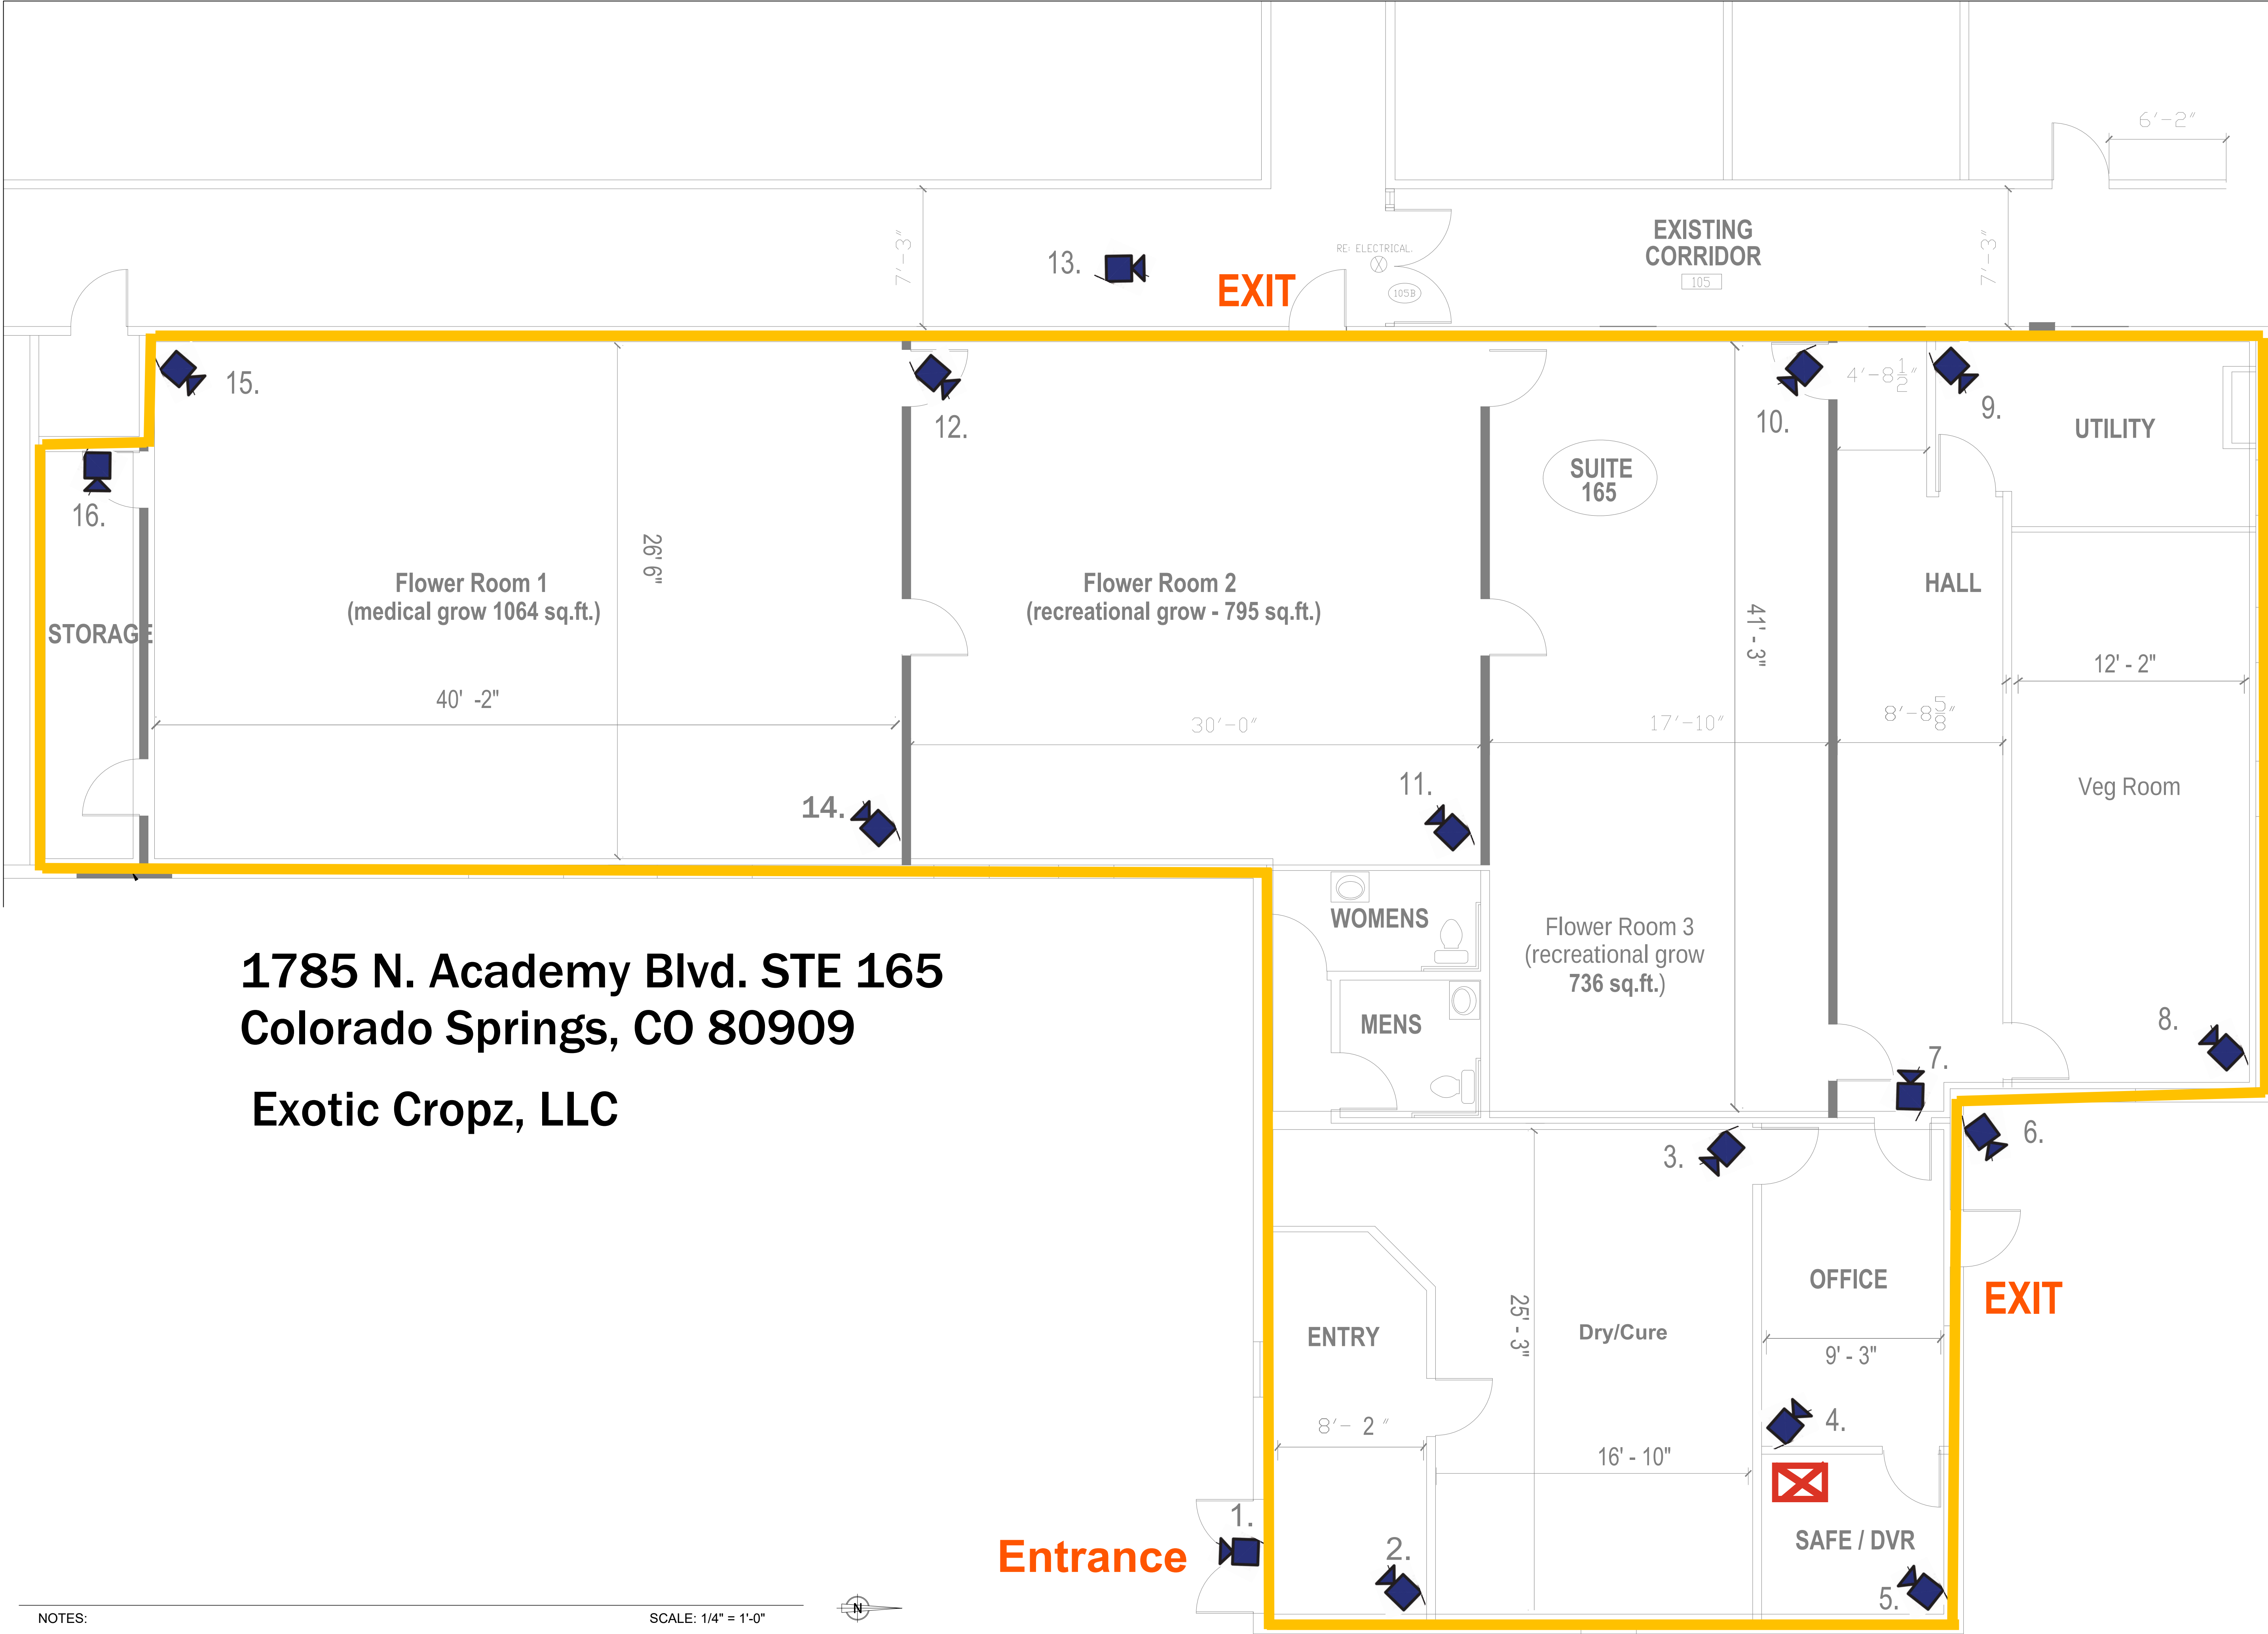

- Perimeter Outline
- Entier Facility is a Limited Access Area
- Camera and Direction. Cameras are 120 degrees viewing
- DVR Lock Box

NOTES:
1) ALL DIMENSIONS PER ARCHITECTURAL PLANS

SCALE: 1/4" = 1'-0"

