

ZONE CHANGE LEGAL DESCRIPTION – EXHIBIT A

LOTS 1, 2, & 3 POINT OF THE PINES GARDENS SUBDIVISION AS
RECORDED UNDER RECEPTION NO. 211713162 OF THE RECORDS OF EL
PASO COUNTY, COLORADO


CONTAINING 418,859 SQUARE FEET (9.616 ACRES)

721 S. 23RD STREET
COLORADO SPRINGS, CO 80904




OFFICE: 719-635-6422
FAX: 719-635-6426
www.tnesinc.com

ZONE-23-0023
POINT OF THE PINES GARDENS SUBDIVISION
LAND USE AMENDMENT
EXHIBIT A - LEGAL
9/28/2023
2349.00

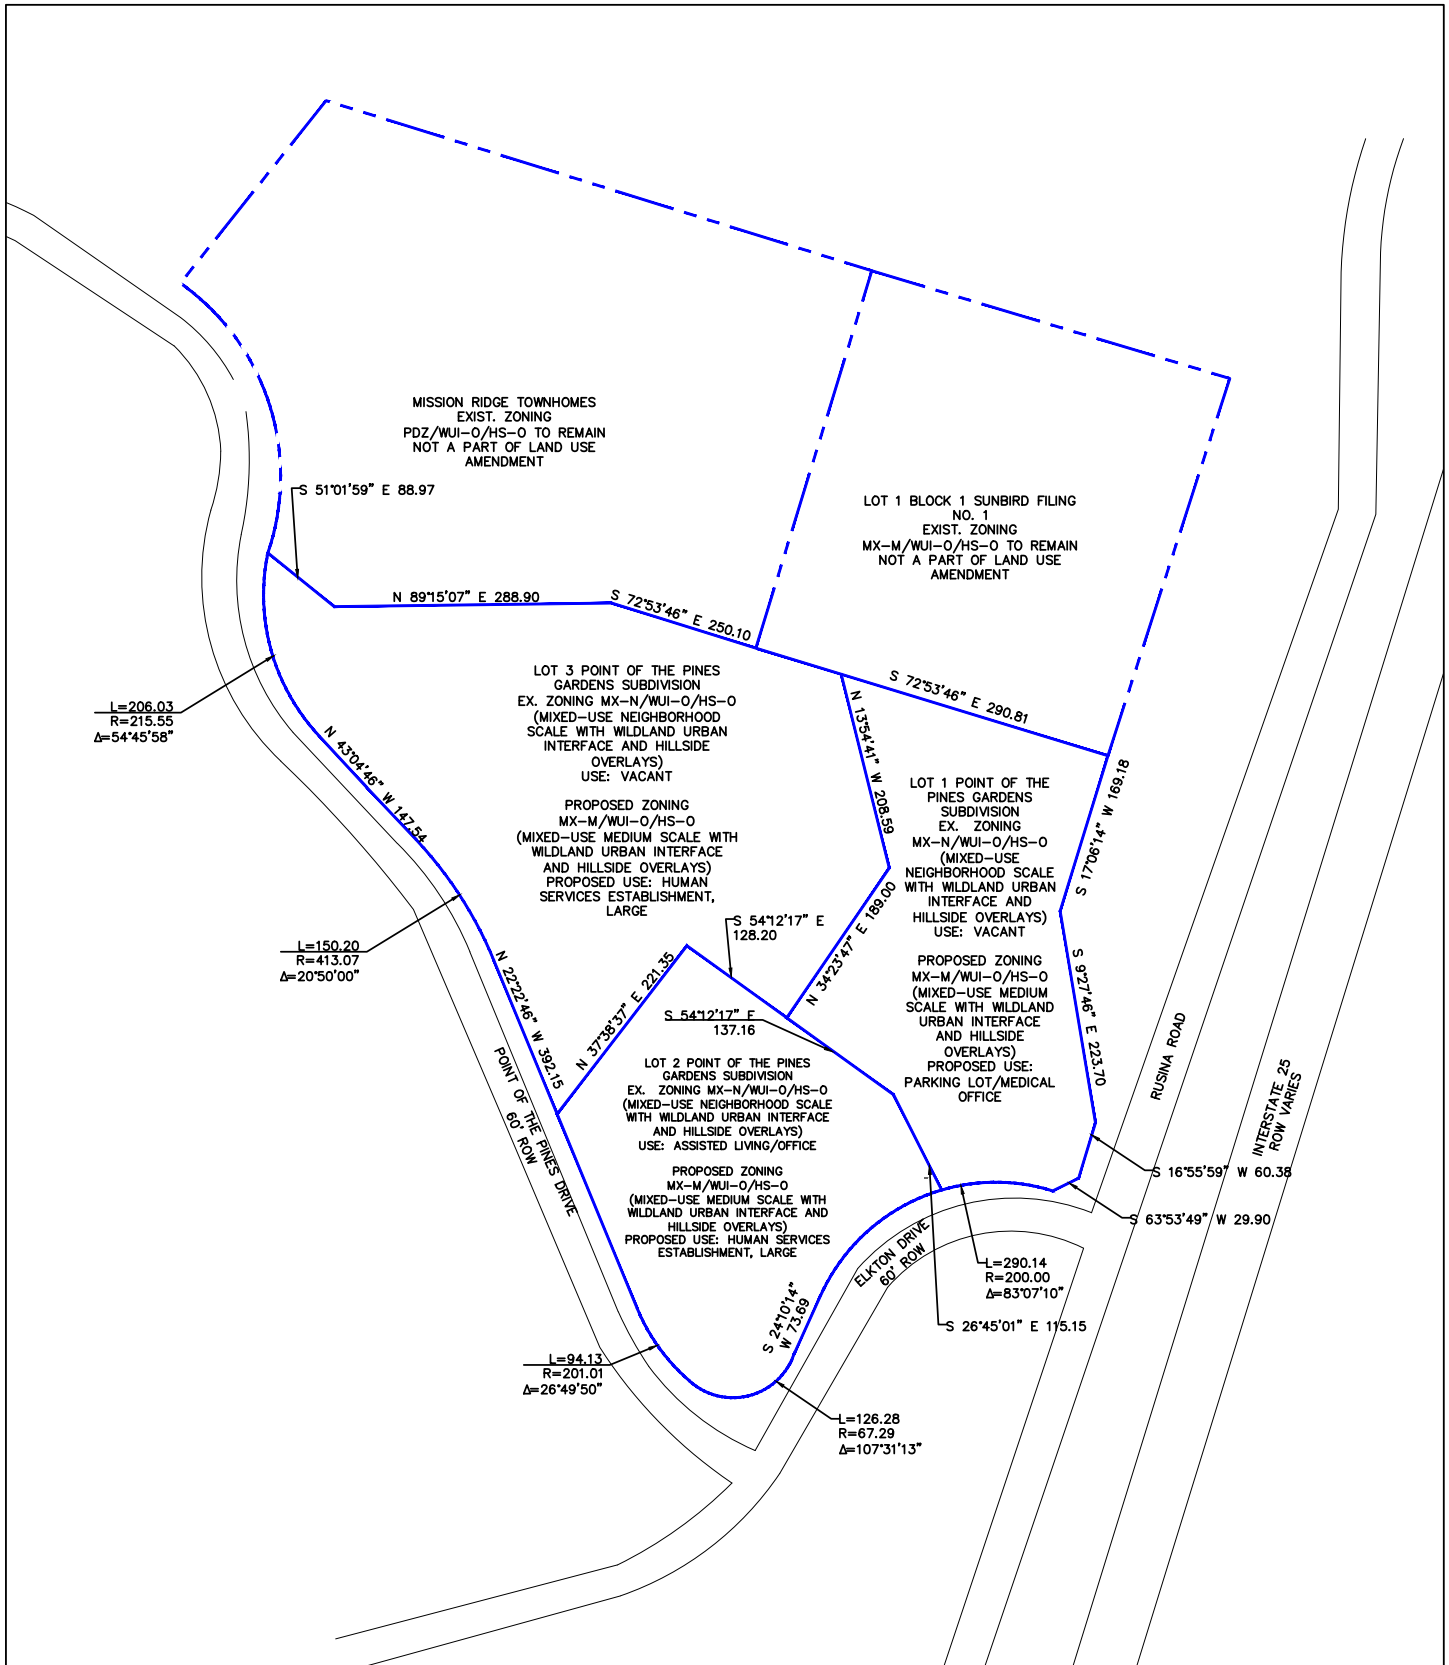

721 S. 23RD STREET
COLORADO SPRINGS, CO 80904

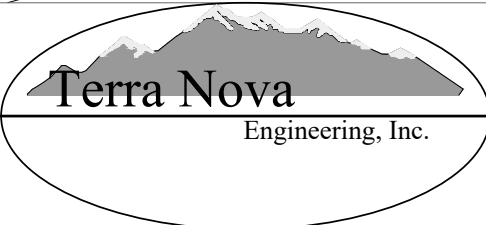

OFFICE: 719-635-6422
FAX: 719-635-6426
www.tnesinc.com

ZONE-23-0023
POINT OF THE PINES GARDENS SUBDIVISION
LAND USE AMENDMENT
EXHIBIT B - ZONE CHANGE
9/28/2023
2349.00