


# GREY HAWK PARK ZONE CHANGE

## CITY OF COLORADO SPRINGS, COLORADO

### ZONING MAP AMENDMENT EXHIBIT B

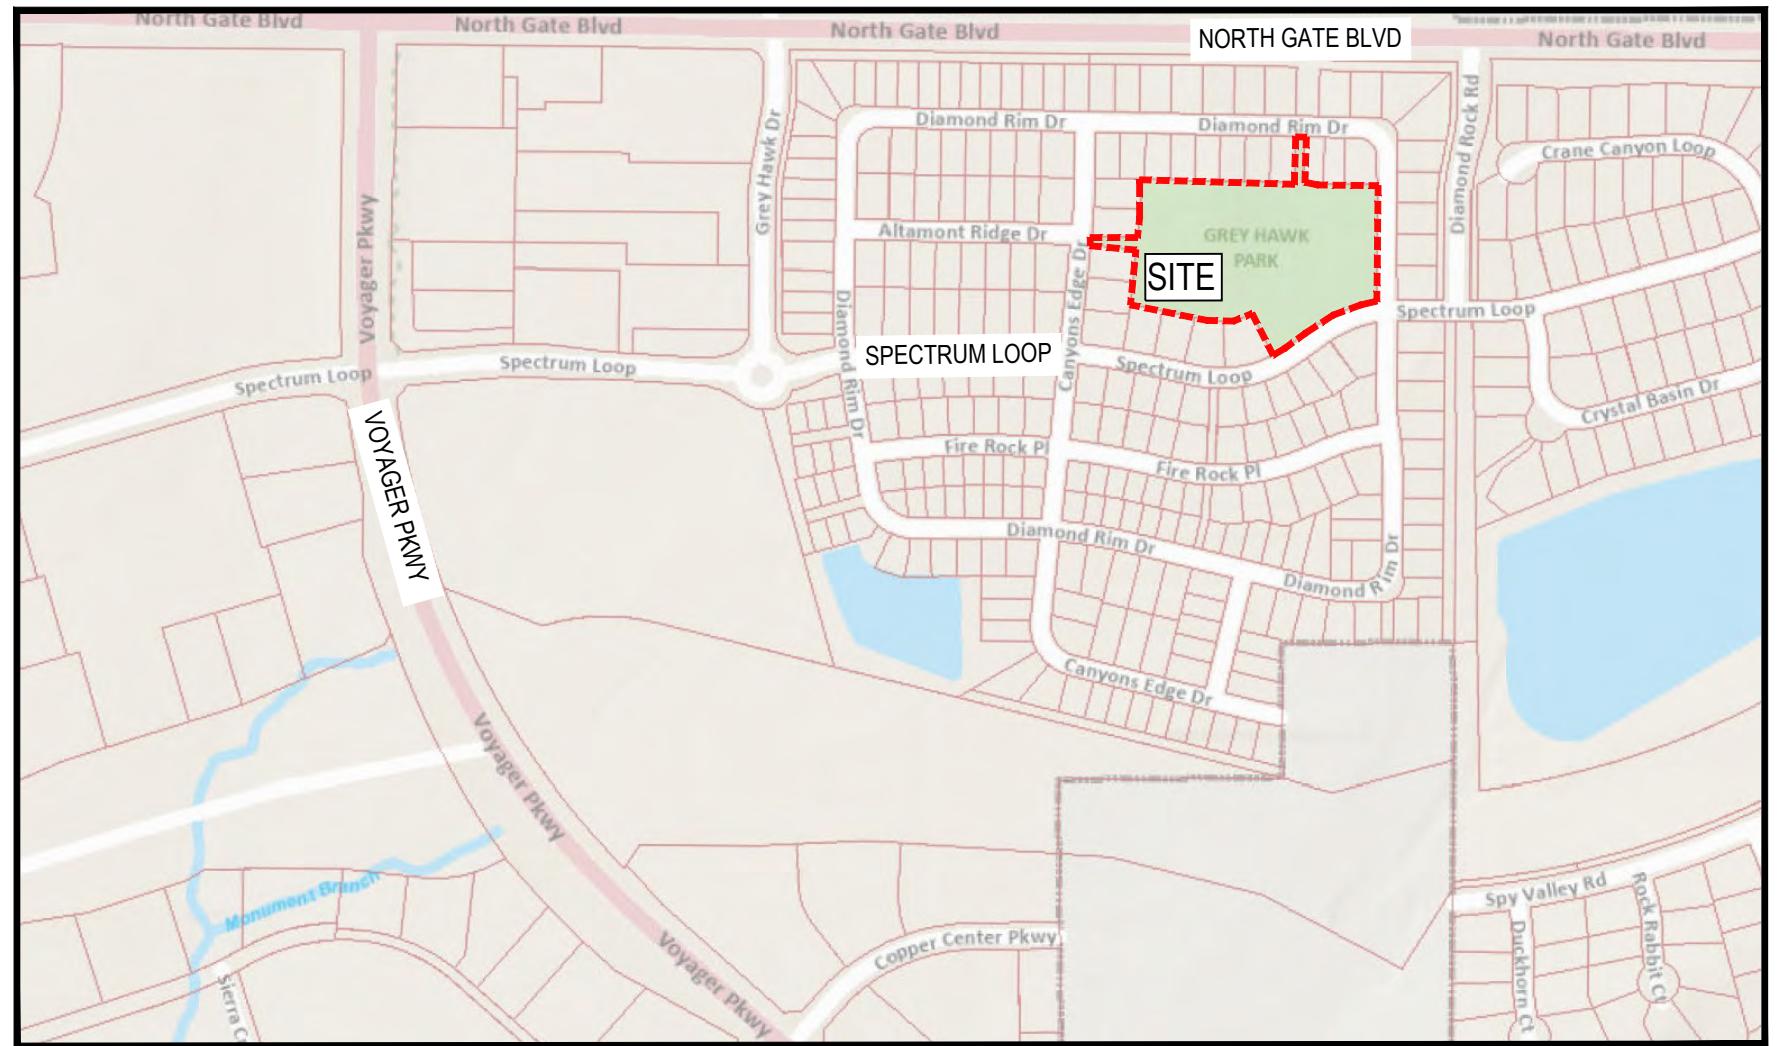

VICINITY MAP








#### SITE DATA

TAX ID NUMBER: 6208207024


TOTAL AREA: 4.48 ACRES

CURRENT ZONING: PDZ

PROPOSED ZONING: PK AF-O

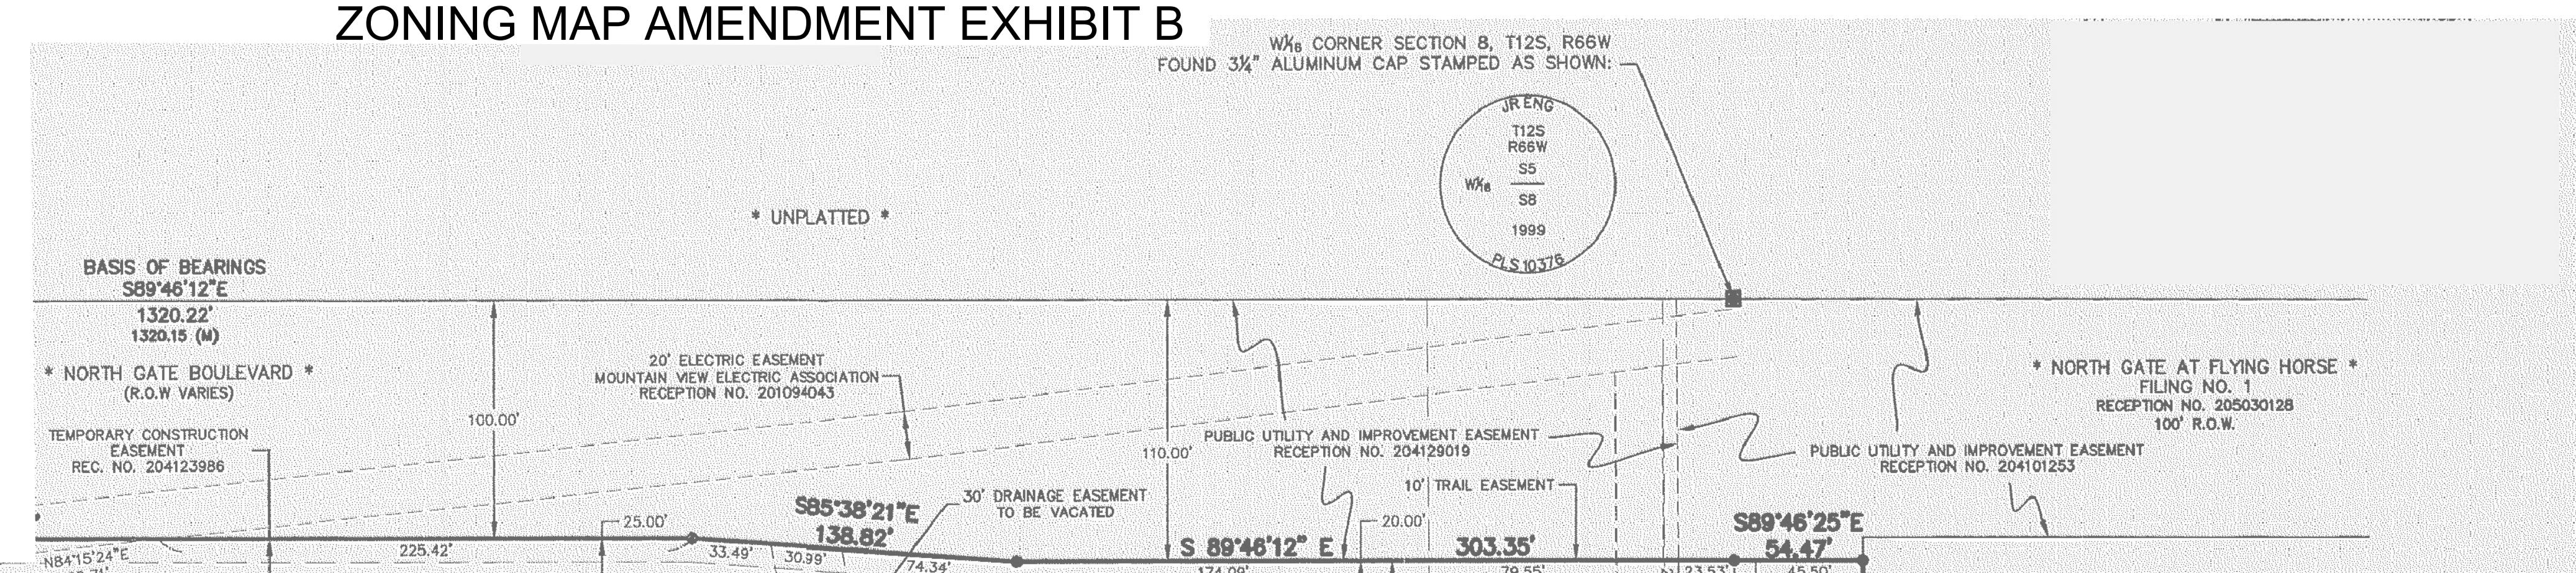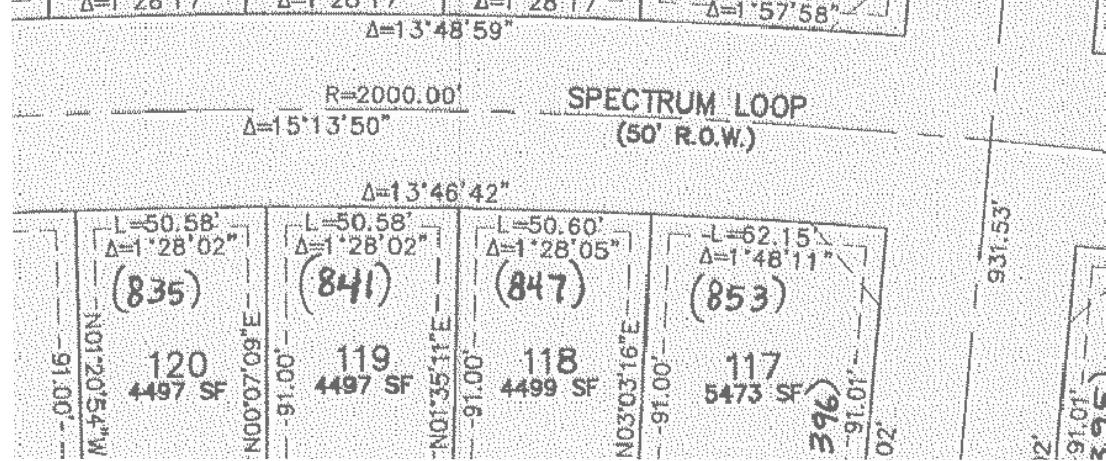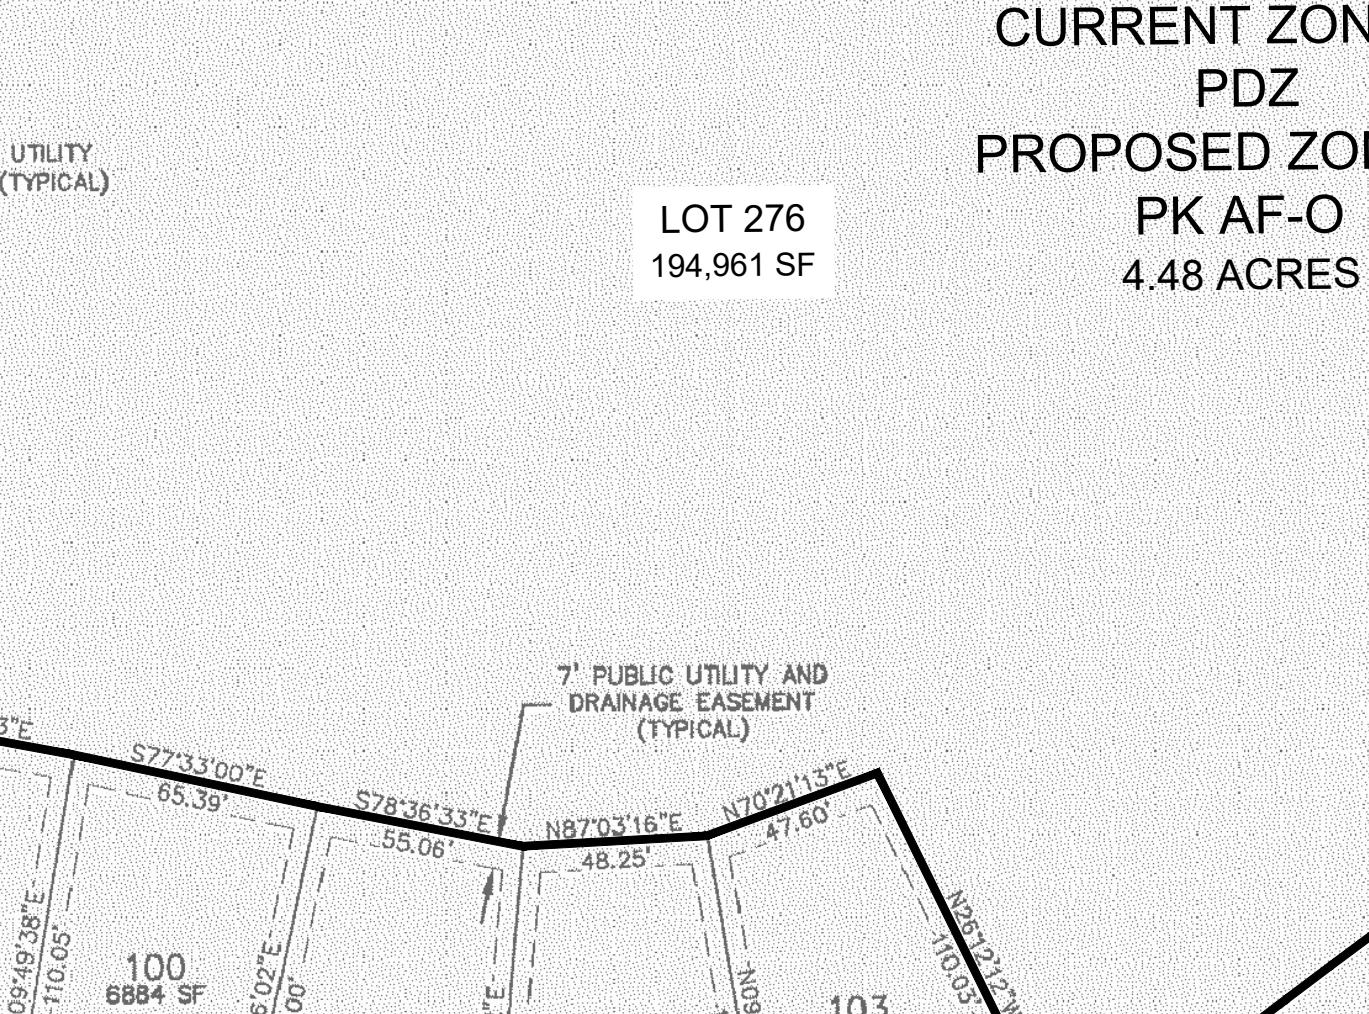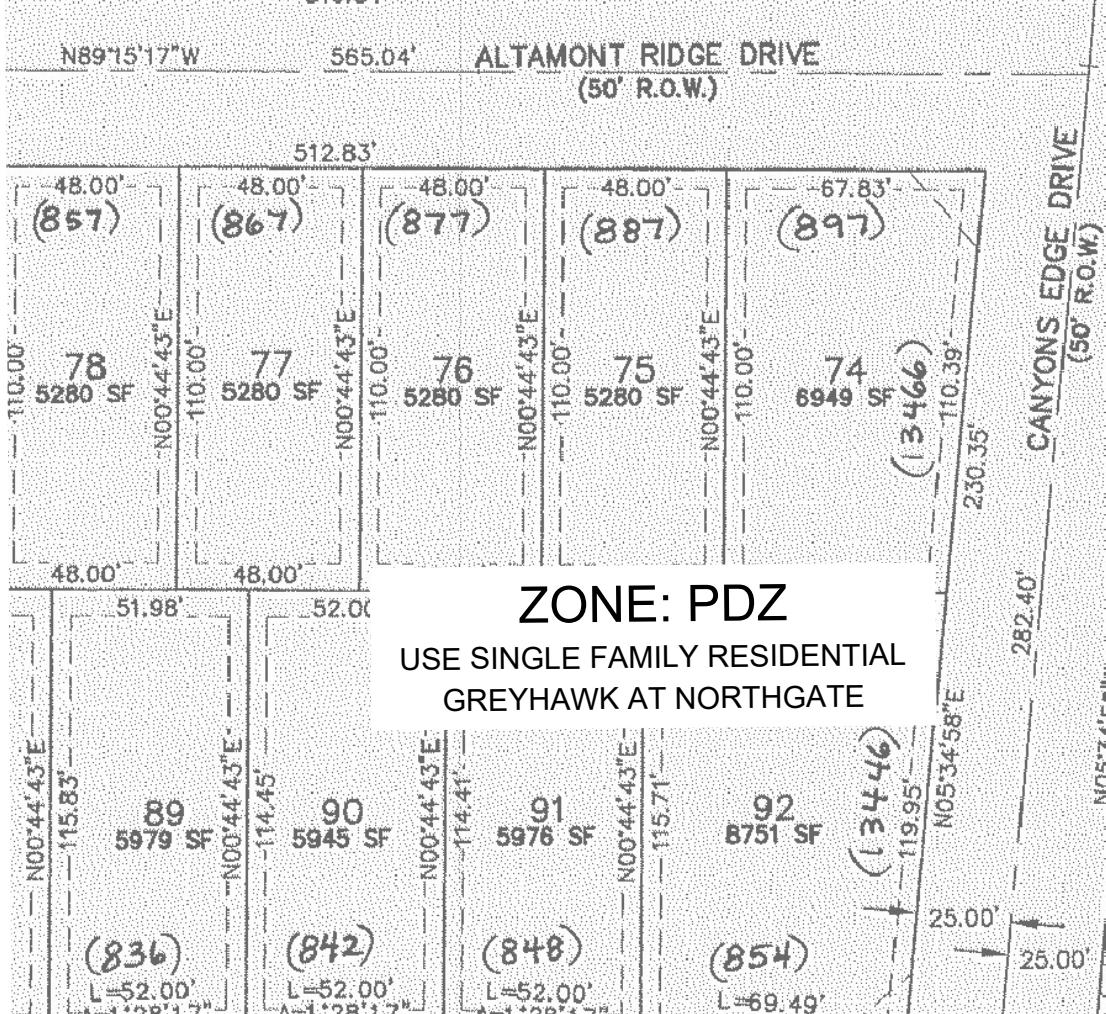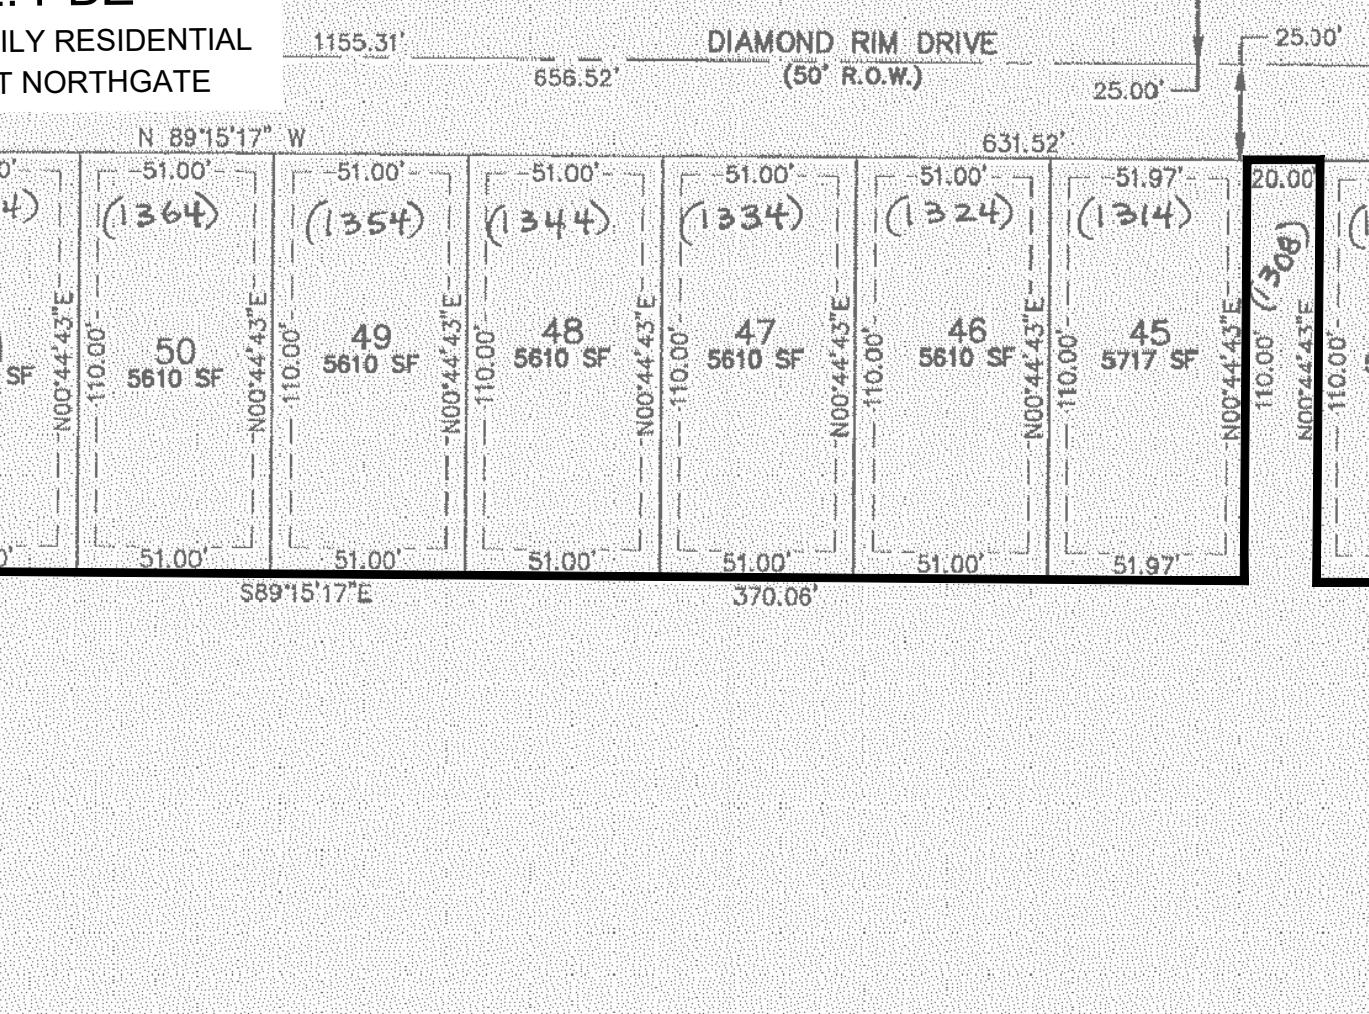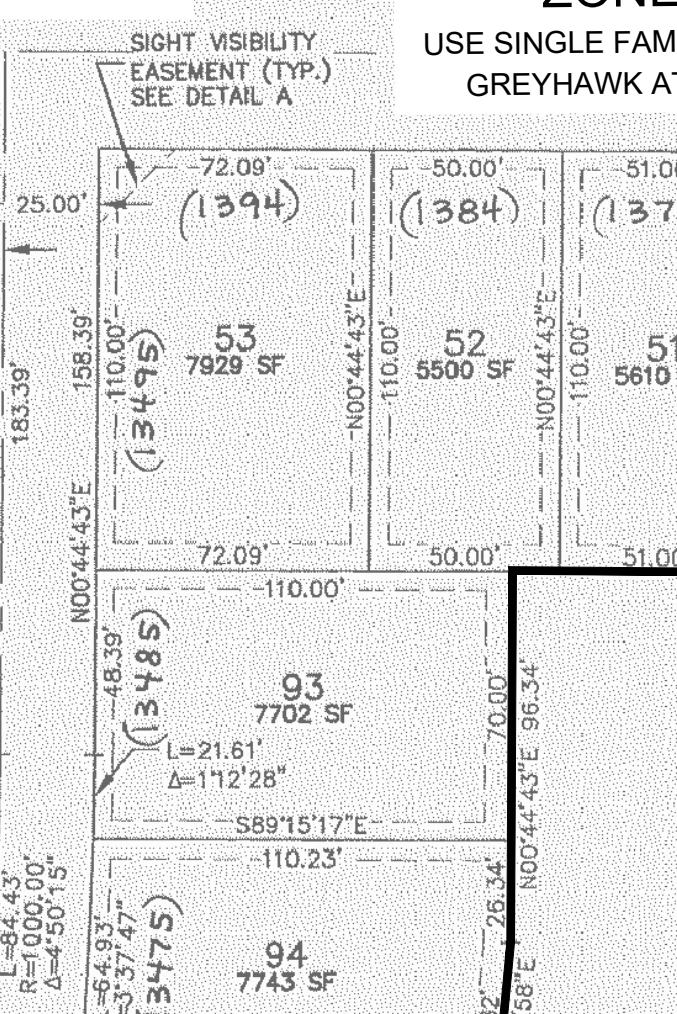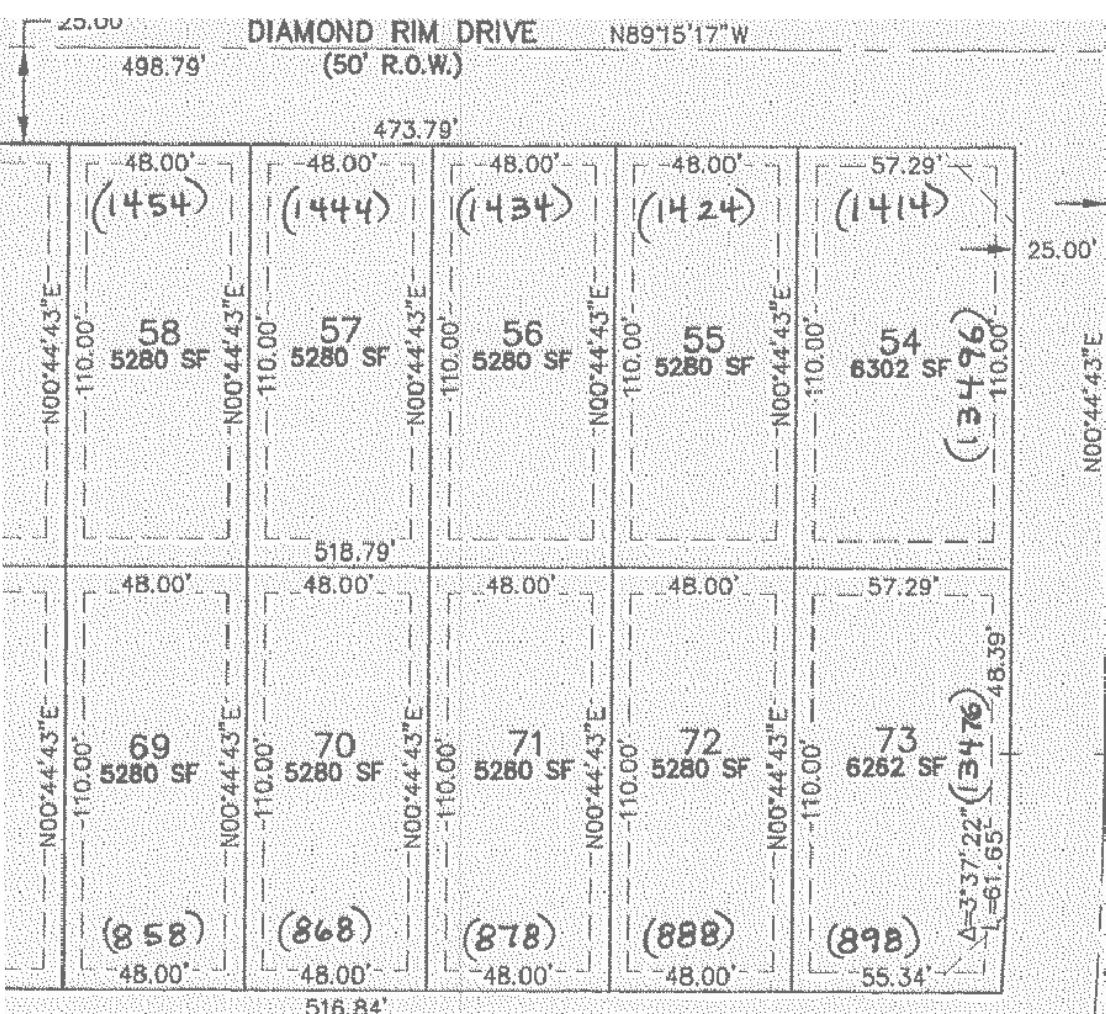

**PROPERTY NOISE NOTICE:**  
THIS PROPERTY MAY BE IMPACTED BY NOISE AND/OR SIMILAR SENSORY EFFECTS CAUSED BY, BUT NOT LIMITED TO, THE NORMAL DAILY ACTIVITIES FROM THE UNITED STATES AIR FORCE ACADEMY'S AIRMANSHIP PROGRAM, COMBAT TRAINING, AND SPECIAL EVENTS. THESE ACTIVITIES INCLUDE, BUT ARE NOT LIMITED TO, FIXED AND ROTARY WING AIRCRAFT, LIVE WEAPONS FIRE TRAINING AT THE FIRING RANGE, SIMULATED EXPLOSIVES, CONTROLLED HUNTING DURING HUNTING SEASONS, AND OTHER ACTIVITIES THAT MAY PRODUCE NOISE, VIBRATIONS, DUST, SMOKE AND ALL OTHER EFFECTS THAT MAY BE PRODUCED BY SUCH ACTIVITIES AND EXPERIENCED BEYOND THE INSTALLATION'S BOUNDARIES. THIS NOTICE SHALL REMAIN IN EFFECT UNTIL THE AIR FORCE ACADEMY SHALL CEASE TO BE USED FOR FLIGHT, AND MILITARY TRAINING PURPOSES AND SPECIAL EVENTS, OR UNTIL ALL AIRFIELDS ON THE AIR FORCE ACADEMY SHALL CEASE TO BE ACTIVELY USED AND SPECIAL EVENTS ARE PERMANENTLY DISCONTINUED. THIS NOTICE SHALL RUN IN PERPETUITY WITH THE LAND.

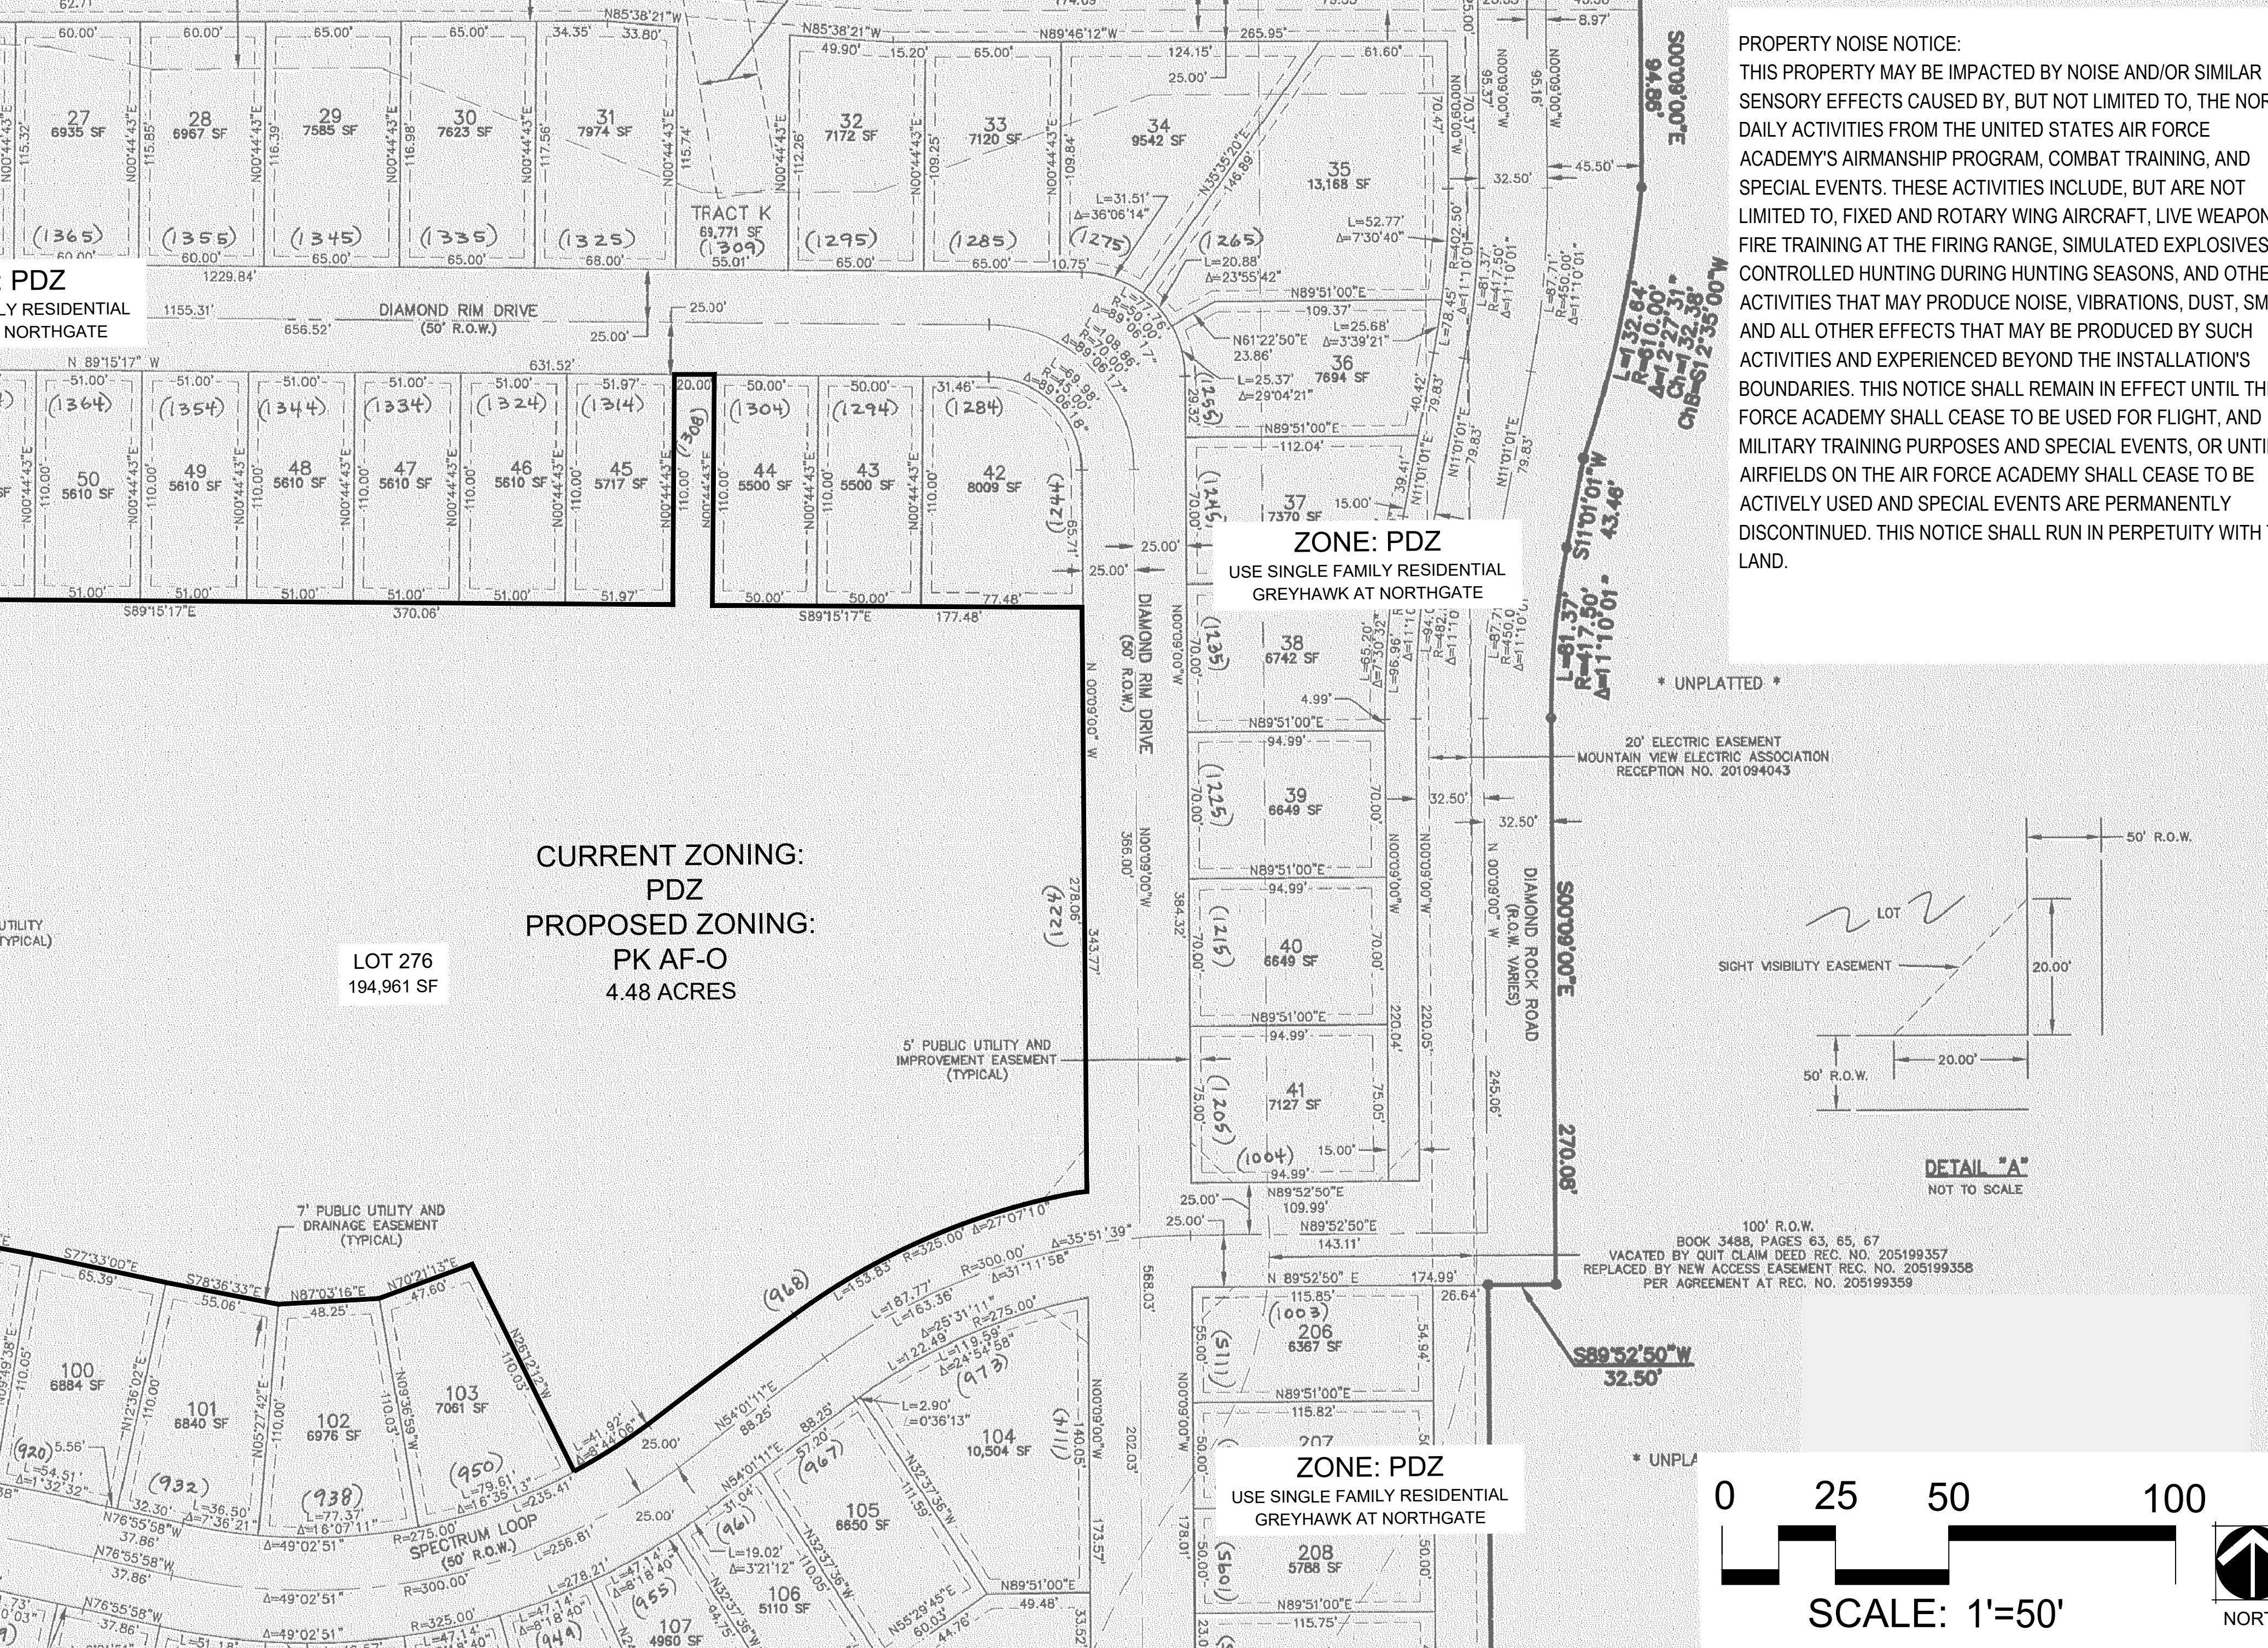

**GREY HAWK PARK**  
COLORADO SPRINGS, COLORADO  
ZONE CHANGE

TITLE: GREY HAWK PARK  
COLORADO SPRINGS, COLORADO  
ZONE CHANGE  
DRAWN BY: DG  
CHECK BY: DG  
REVISION RECORD  
NO CHANGE DATE  
DATE: 01/14/26  
SHEET TITLE: 2 OF 2  
ZONE-25-0033

Parks, Recreation,  
& Cultural Services  
**COLORADO**  
**SPRINGS**  
OLYMPIC CITY USA