




619 North Cascade Avenue, Suite 200 (719)785-0790  
 Colorado Springs, Colorado 80903 (719)785-0799 (Fax)

EXHIBIT B  
 ZONE CHANGE  
 JOB NO. 2470.95-01R  
 JUNE 25, 2021  
 REV. OCTOBER 13, 2021  
 SHEET 3 OF 3

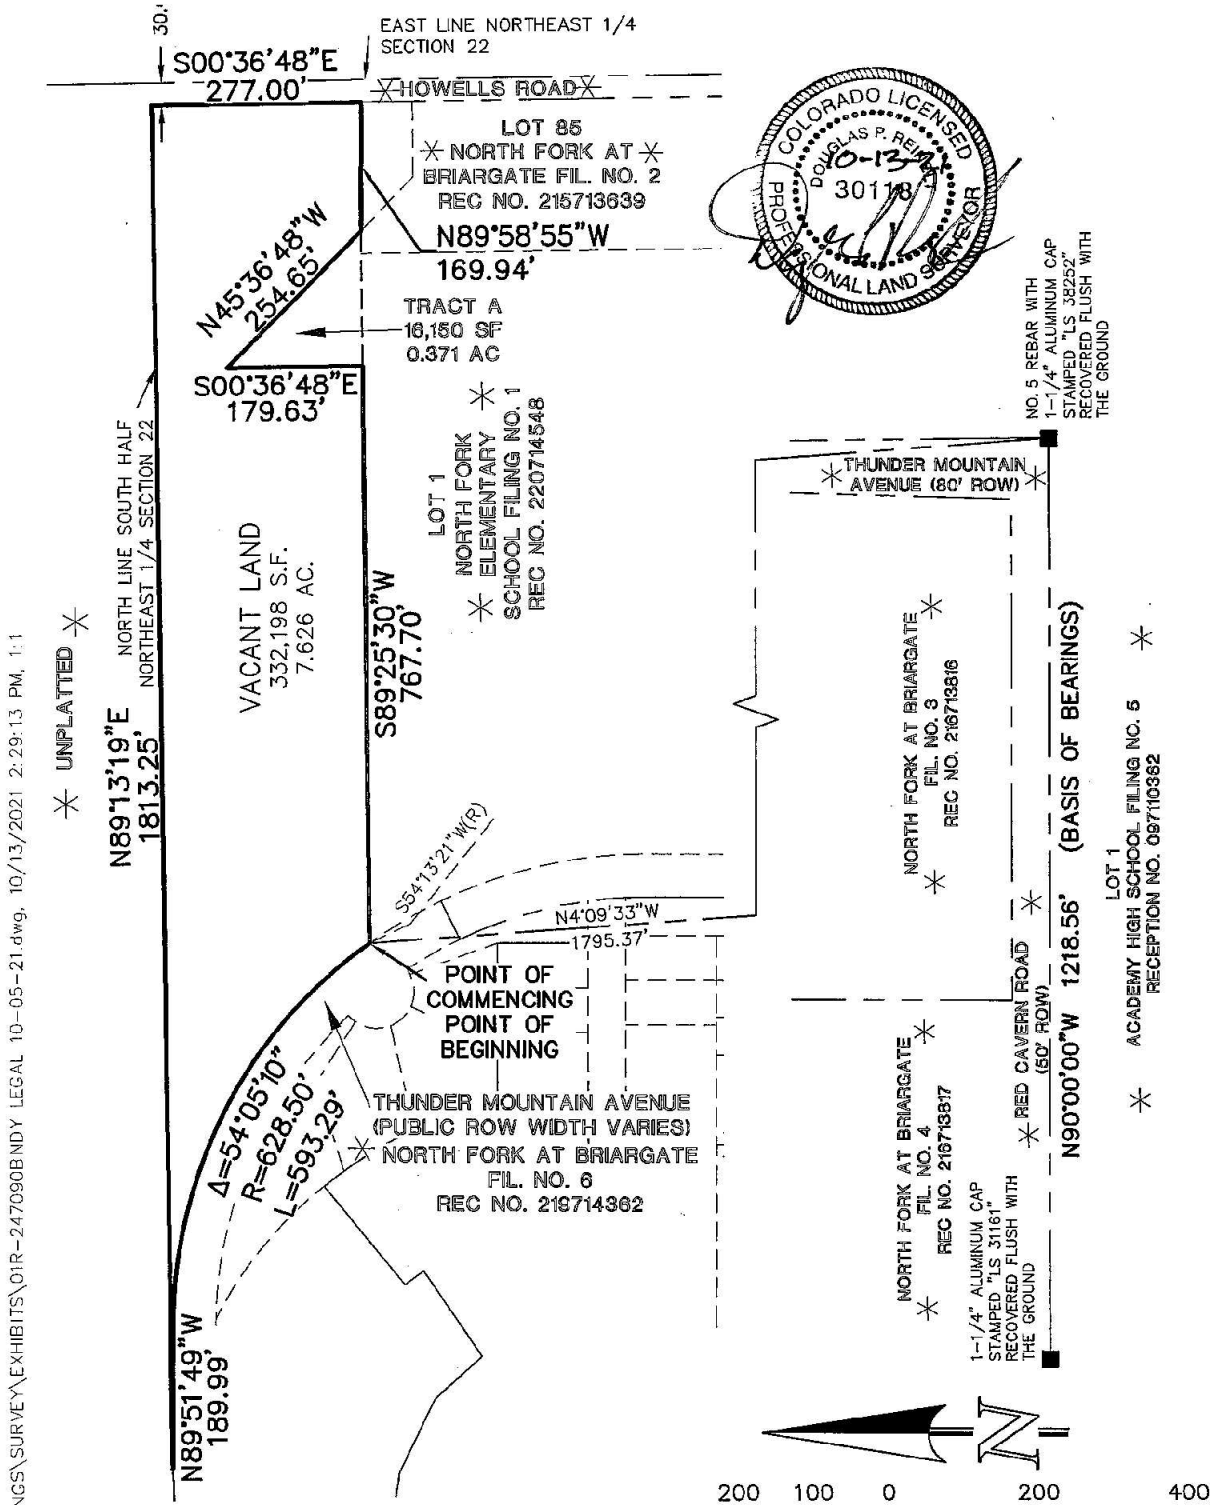

N:\247095\DRAWINGS\SURVEY\EXHIBITS\01R-247090BNDY LEGAL 10-05-21.dwg, 10/13/2021 2:29:13 PM, 1:1

CES, LLC DOES NOT EXPRESS NOR IMPLY ANY WARRANTY WITH THE ABOVE WRITTEN LEGAL DESCRIPTION AND EXHIBIT. THE LEGAL DESCRIPTION WAS WRITTEN FOR INFORMATIONAL PURPOSES ONLY AND DOES NOT DEPICT A MONUMENTED LAND SURVEY.