

CALL UTILITY NOTIFICATION
CENTER OF COLORADO
811
CALL 2-BUSINESS DAYS IN ADVANCE
BEFORE YOU DIG, GRADE, OR EXCAVATE
FOR THE MARKING OF UNDERGROUND
MEMBER UTILITIES


SHOPS @ E. WOODMEN RD.

CITY OF COLORADO SPRINGS, COUNTY OF EL PASO,
STATE OF COLORADO

EXHIBIT B - ZONE CHANGE

ZONE-22-00001


N
A
N

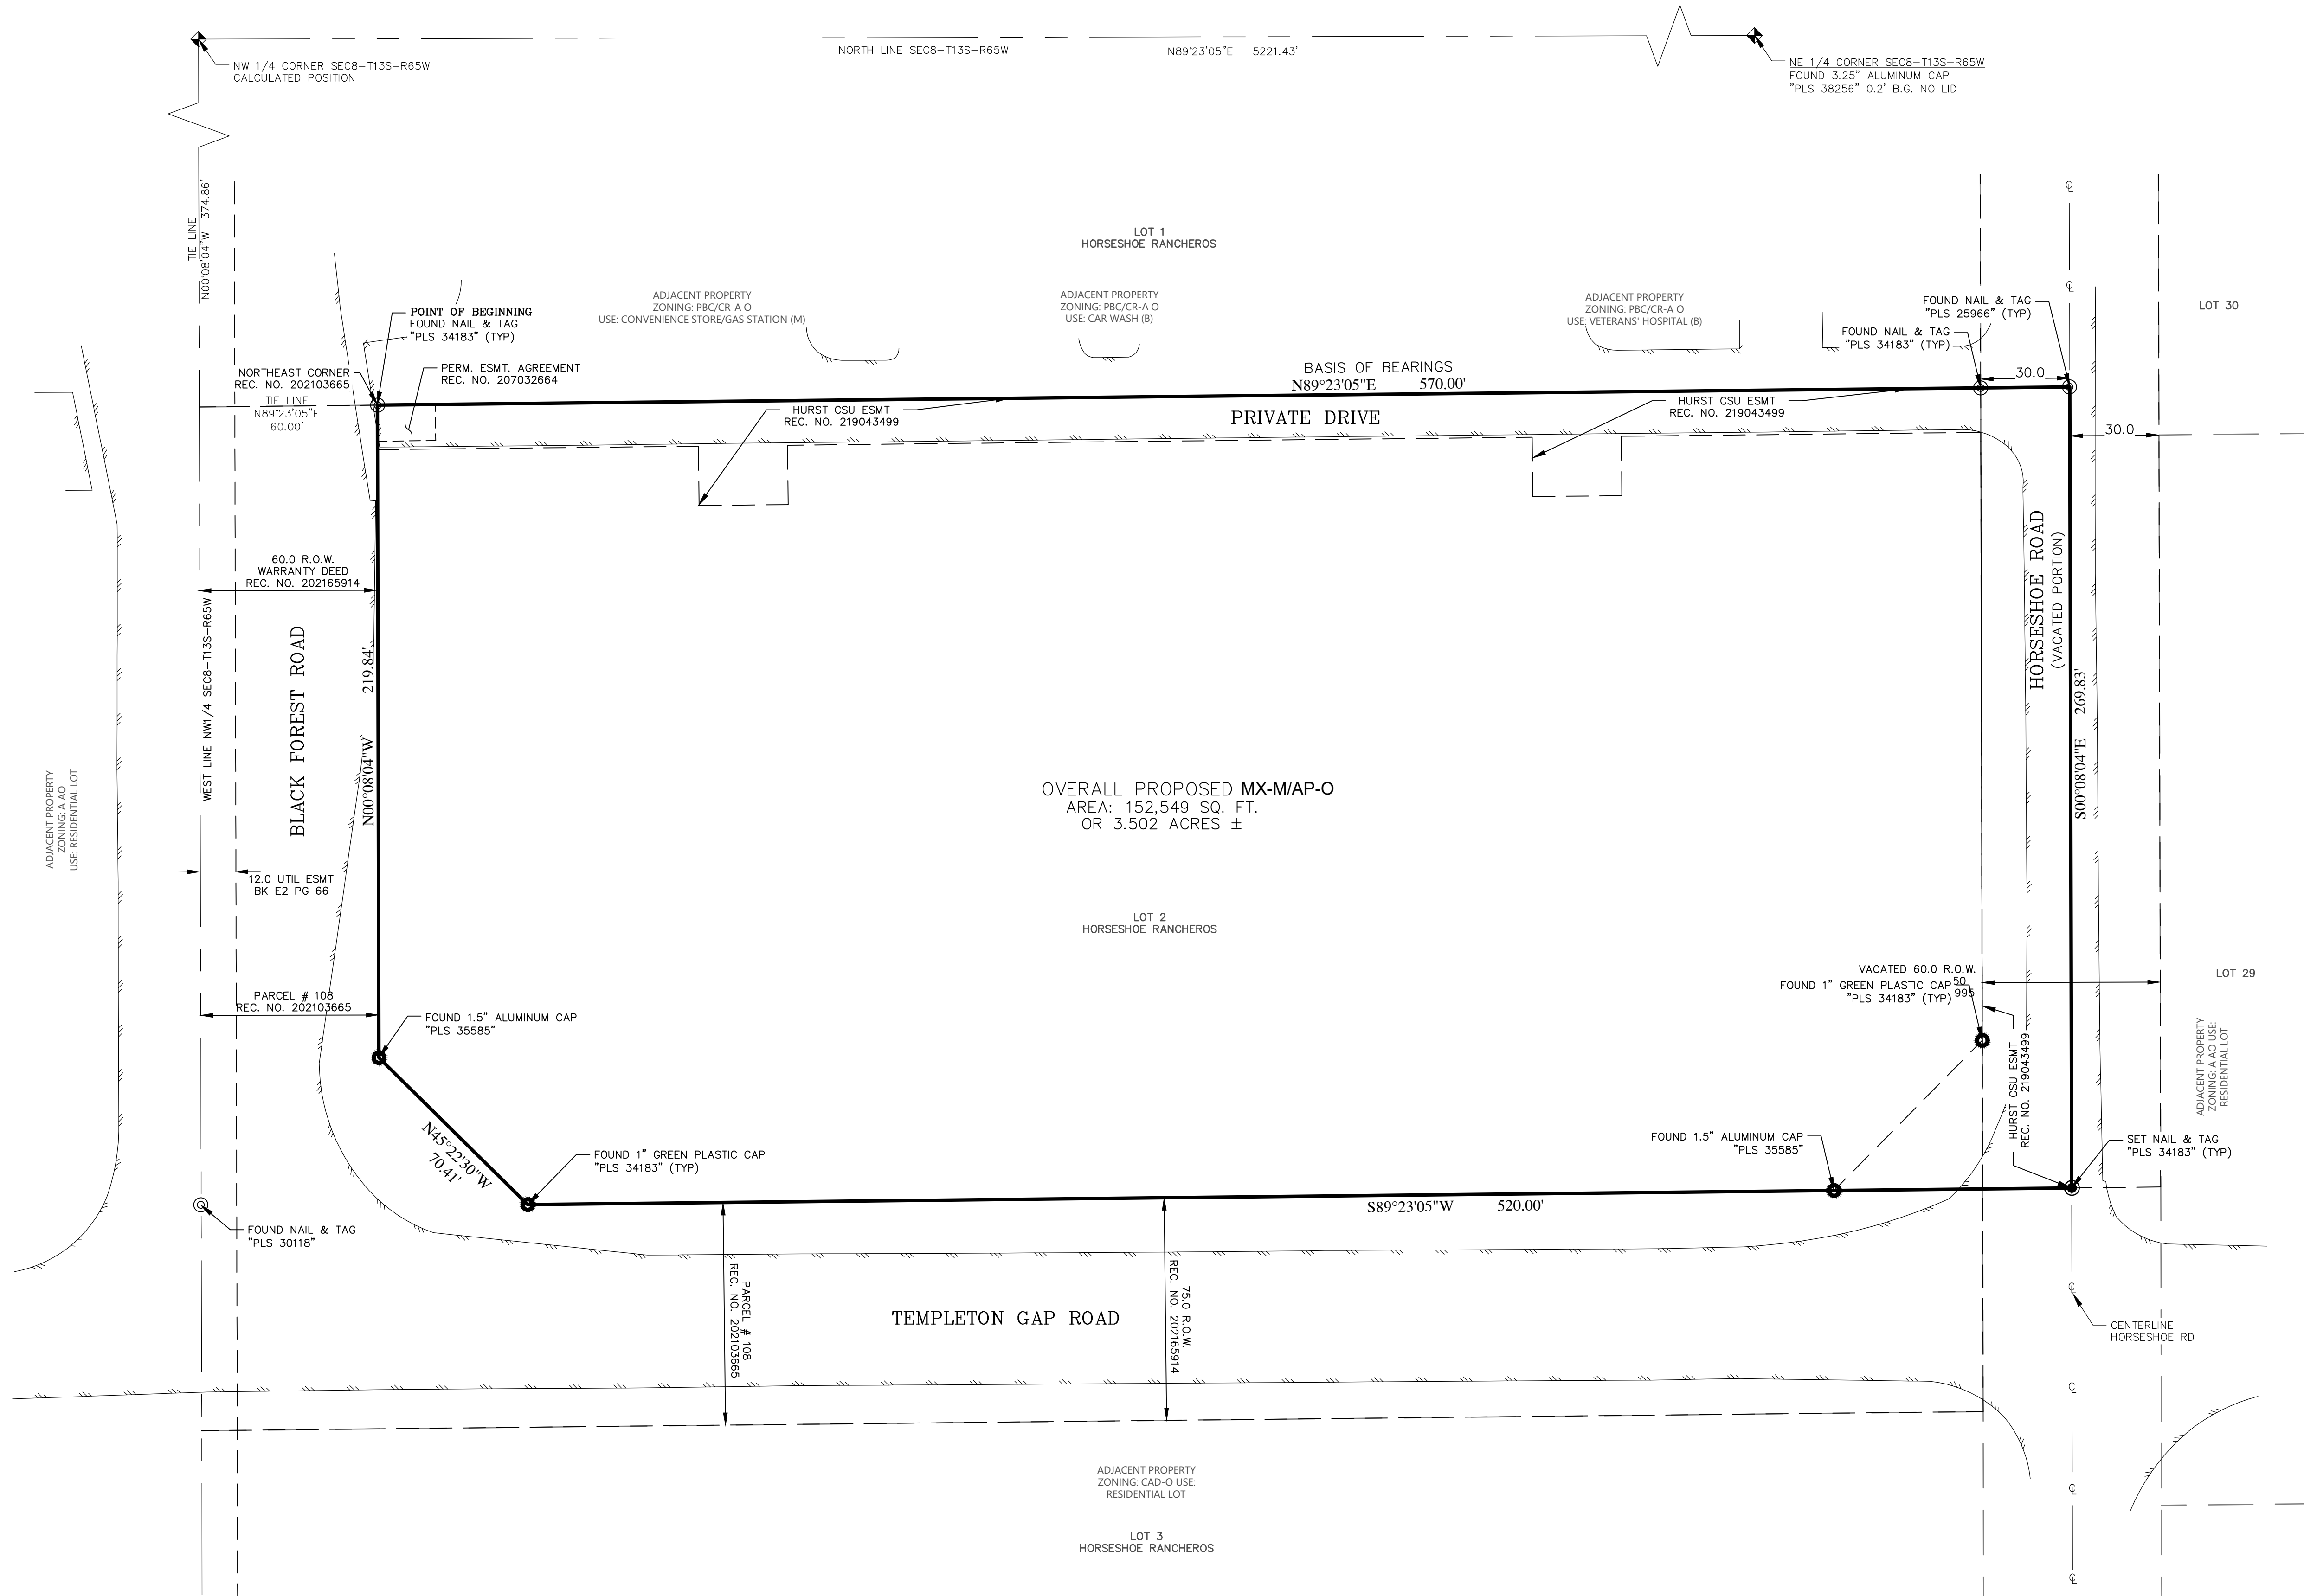

OVERALL PROPOSED MX-M/AP-O
AREA: 152,549 SQ. FT.
OR 3.502 ACRES ±

LEGEND

	CALCULATED SECTION CORNER
	FOUND NAIL & TAG
	FOUND MONUMENT
	SET MONUMENT PLS 34183
	EDGE OF ASPHALT

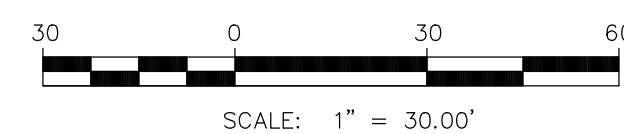

Shops @ E. Woodmen Rd.
7410 Horseshow Road

**ARROW
CIVIL
ENGINEERS**
883 MCMURDO CIRCLE
CASTLE ROCK, CO 80108
(303) 329-9004

REV.	DATE	DESCRIPTION
DESIGNED: SPM	DRAWN: CAC	CHECKED: SPM
ZONE CHANGE EXHIBIT B ZONE-22-00001		
DATE: 04-53-24		

9940 WEST 25TH AVENUE
LAKEWOOD, CO 80215
303-202-1560
WWW.FALCONSURVEYING.COM

DATE: 12/28/22 REVA:
REVB: REVC:
DRAWN BY: CAC CHK'D BY: JUM JOB NO. 210913
DATE OF FIELD SURVEY: 10/08/2021 210913_ZONE.DWG