
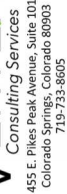


GENERAL NOTES

[illegible]PTAA CHARTER
SCHOOL
ZONING MAP

PROJECT NO. ZONE-24-0006		SHEET PAGE 2 of 2
DATE 02/17/24		
PREPARED NRR	APPROVED CAD	

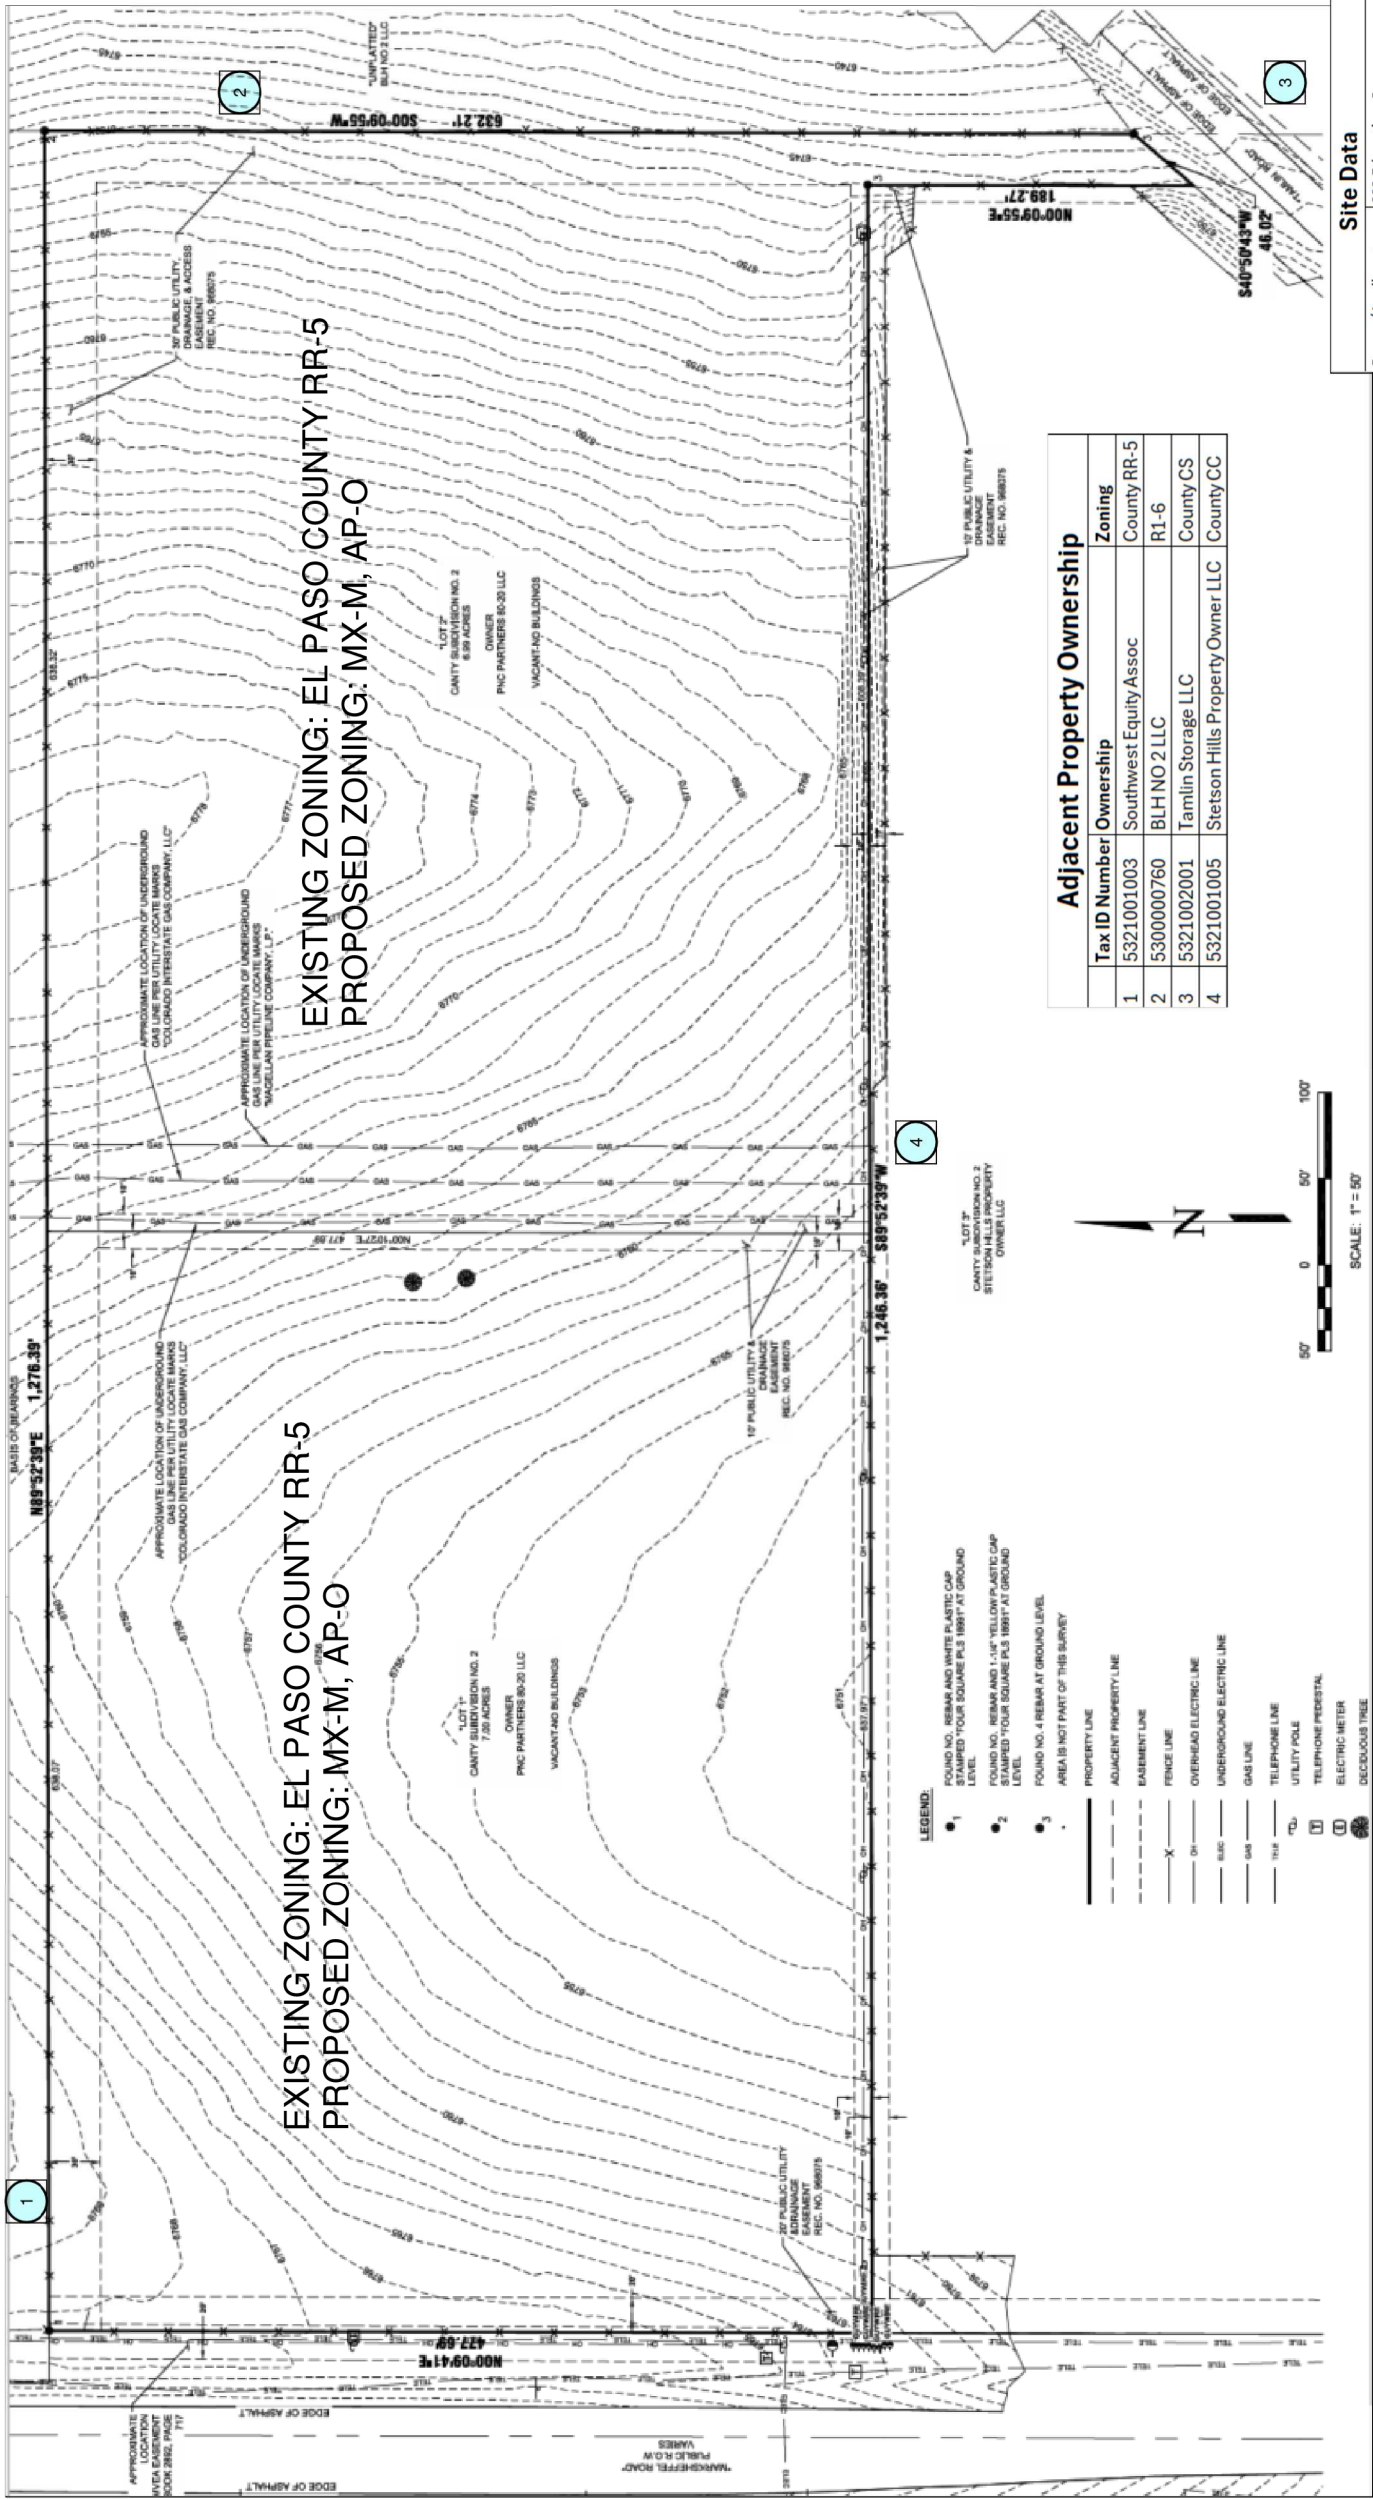

Site Data	
Owner/Applicant:	SSS Education Corp 6464 Peterson Road Colorado Springs, CO 80923
Site Address:	5304 Tamlin Road
Tax ID Numbers:	5321001008; 5321001009
Current Zoning:	El Paso County RR-5
Proposed Zoning:	MX-T
Total Site Area:	14.115 Ac
Existing Land Use:	Vacant
Proposed Land Use:	D49 Charter School