

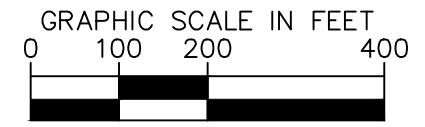


COLORADO CENTRE NO. 3  
 EXHIBIT B – ZONE CHANGE  
 INDUSTRIAL ZONE – LI-AP-0

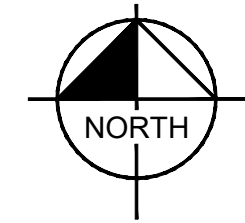

Date: April 15, 2024 - 10:16am / User: Larry.Solomon / Project: Files\Yer-in\KH\_Survey\2024-0123 U Zone Change\U-Zone Change - 20240123.dwg  
 Plot: K:\25-LA\98851003 - Foreign Trade Zone

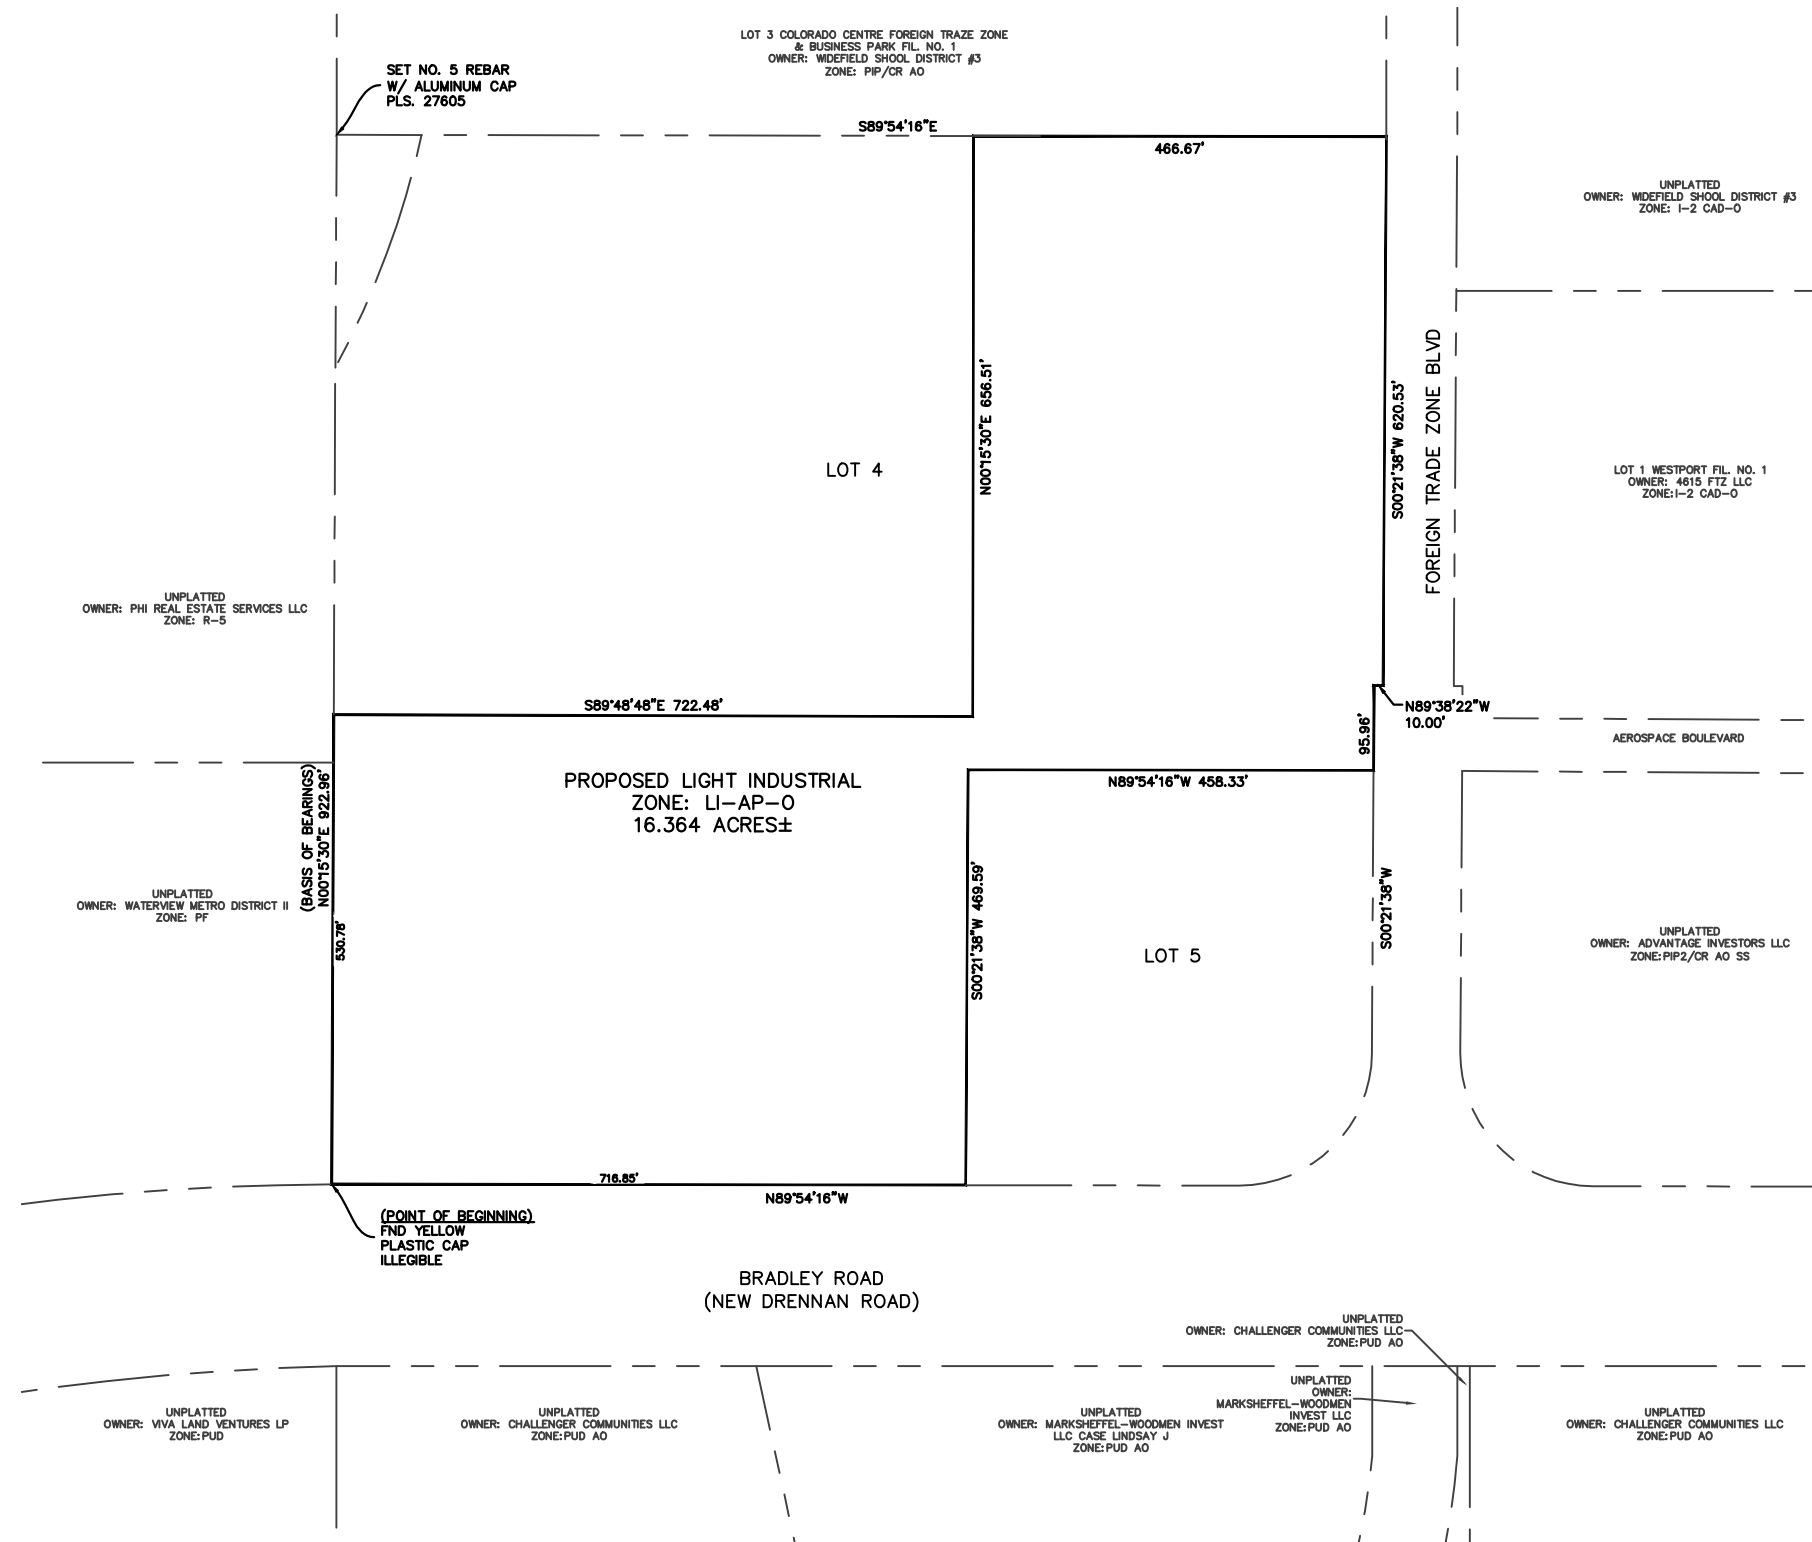