


ANNEXATION PLAT - EXTOL PARK VISTA ADDITION NO. 2 - ZONE CHANGE EXHIBIT . . . EXHIBIT "B"

**DATE
STREET**
(60' PUBLIC R.O.W.)
(PLAT BOOK W, PAGE 69)

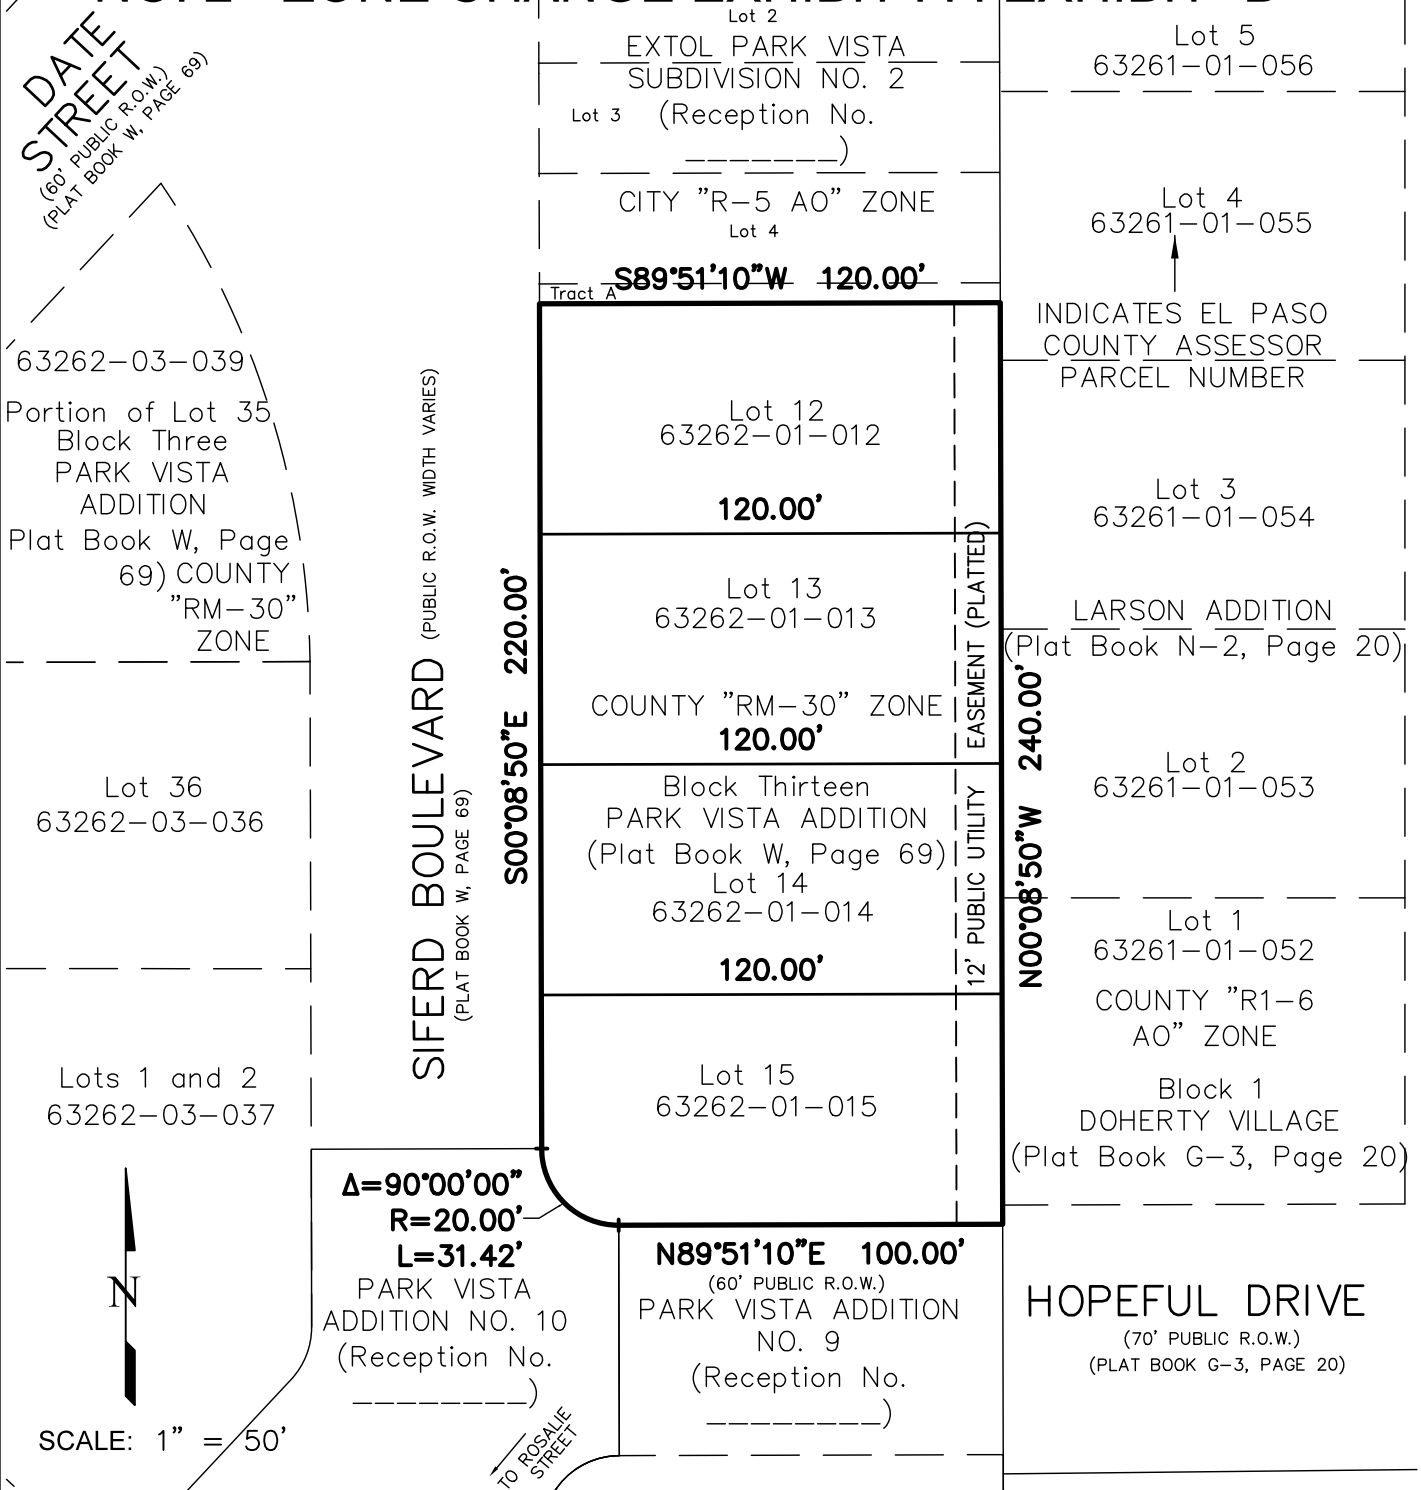

SCALE: 1" = 50'

SITE DATA:
EXISTING ZONING: "RM-30" (Residential
Multi-Dwelling (30du/ac))
PROPOSED ZONING: CITY "R-5 AO"
(Multi-Family Residential w/Airport Overlay)
AREA = 0.659 ACRES

CITY FILE NO. CPC ZC _____



PLANNING · SURVEYING

www ldc-inc.com · TEL: (719) 528-6133 · FAX: (719) 528-6848

3898 MAIZELAND ROAD · COLORADO SPRINGS, CO 80909

F:\2100021017 - Extol Park Vista\Surveying\Exhibit21017 EPV2 ZONE CHANGE EXHIBIT.dwg