

LEGAL DESCRIPTION :

A PORTION OF AIR LANE AS DEPICTED AS POTTER DRIVE IN **HILLCREST ACRES** AT PLAT BOOK B-2 PAGE 64 AND A PORTION OF A **20.00 FOOT TRACT AS RECORDED AT RECEPTION NUMBER 099087783** AND QUITCLAIMED TO THE CITY OF COLORADO SPRINGS AT **RECEPTION NUMBER 222134799** ALL OF THE RECORDS OF EL PASO COUNTY, COLORADO;
IN THE SOUTHEAST QUARTER OF SECTION 8, TOWNSHIP 14 SOUTH, RANGE 65 WEST OF THE 6TH P.M., IN EL PASO COUNTY, COLORADO.
MORE PARTICULARLY DESCRIBED AS FOLLOWS:

COMMENCING AT THE NORTHWEST CORNER OF **SPACE VILLAGE ADDITION NO. 1 ANNEXATION PLAT** AS RECORDED RECEPTION NUMBER 222715049 OF THE RECORDS OF EL PASO COUNTY, COLORADO;
THENCE N00°18'02" W AND COINCIDENT WITH THE WESTERLY LINE OF SAID AIR LANE A DISTANCE OF 10.00 FEET TO A THE **POINT OF BEGINNING**;
THENCE N00°18'02" W AND COINCIDENT WITH THE WESTERLY LINE OF SAID AIR LANE A DISTANCE OF 20.00 FEET TO A POINT;
THENCE N89°40'19" E A DISTANCE OF 50.00 FEET;
THENCE N00°18'02" W A DISTANCE OF 150.01 FEET;
THENCE N89°41'58" E A DISTANCE OF 10.00 FEET TO THE EAST RIGHT OF WAY LINE OF AIR LANE (POTTER DRIVE) AND THE WEST LINE OF SAID 20.00 FOOT TRACT;
THENCE N00°18'02" W AND COINCIDENT WITH SAID 20.00 FOOT TRACT AND EAST RIGHT OF WAY LINE A DISTANCE OF 439.97 FEET;
THENCE N89°41'58" E A DISTANCE OF 20.00 FEET TO THE EAST LINE OF SAID 20.00 FOOT TRACT;
THENCE S00°18'02" E AND COINCIDENT WITH THE EAST LINE OF SAID 20.00 FOOT TRACT A DISTANCE OF 459.97;
THENCE S89°41'58" W A DISTANCE OF 10.00 FEET ;
THENCE S00°18'02" E A DISTANCE OF 150.00 FEET;
THENCE S89°40'19" W A DISTANCE OF 70.00 FEET TO THE **POINT OF BEGINNING**

SAID PARCEL CONTAINS 133,399 SQUARE FEET, (3.062 ACRES), MORE OR LESS.

THE LINEAR UNIT OF MEASURE USED FOR THIS SURVEY IS THE U.S. Survey foot.



ANNEXATION
AIR LANE Addition No.2
Description


Drawn By: R. Kotwica Date: 10/11/2023

Job Number: 2023028 PAGE 1 OF 1

ANNEXATION PLAT

AIR LANE ADDITION NO. 2

A PORTION OF THE SOUTHEAST QUARTER OF SECTION 8 TOWNSHIP 14 SOUTH, RANGE 65 WEST OF THE 6TH P.M., to the City of Colorado Springs, El Paso County, Colorado

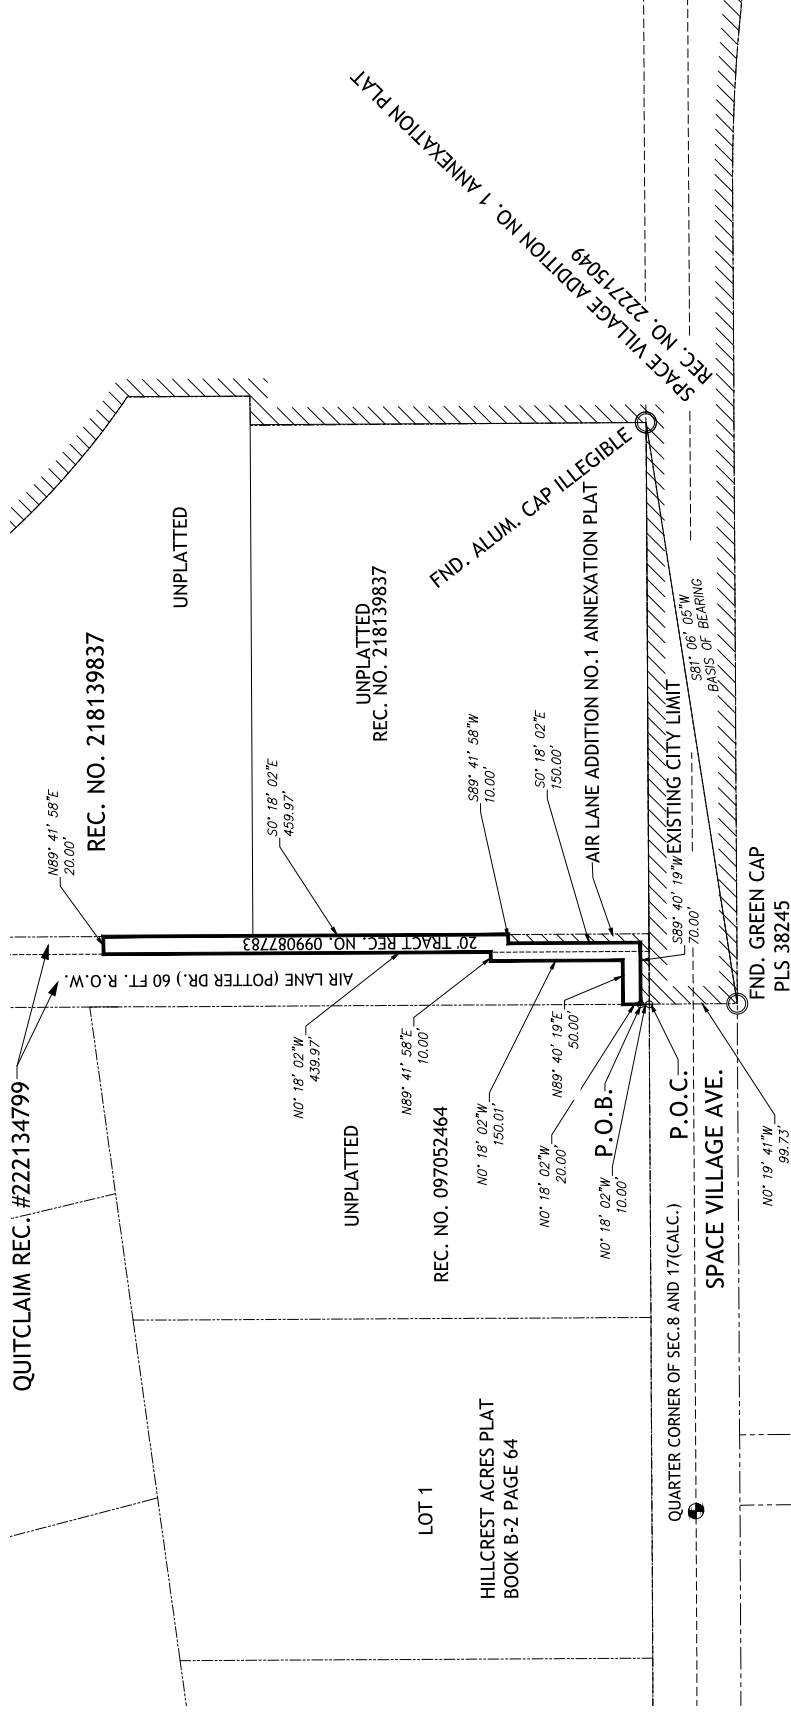

BE IT KNOWN BY THESE PRESENTS:

THAT THE CITY OF COLORADO SPRINGS, COLORADO, A HOME RULE CITY AND COLORADO MUNICIPAL CORPORATION, BEING THE PETITIONER FOR THE ANNEXATION OF THE FOLLOWING DESCRIBED TRACT OF LAND TO WIT:

LEGAL DESCRIPTION :

A PORTION OF AIR LANE AS DEPICTED AS POTTER DRIVE IN HILLCREST ACRES AT PLAT BOOK B-2 PAGE 64 AND A PORTION OF A 20.00 FOOT TRACT AS RECORDED AT RECEPTION NUMBER 09807783 AND QUITCLAIMED TO THE CITY OF COLORADO SPRINGS AT RECEPTION NUMBER 222134799 ALL OF THE RECORDS OF EL PASO COUNTY, COLORADO;

COMMENCING AT THE NORTHWEST CORNER OF SPACE VILLAGE ADDITION NO. 1 ANNEXATION PLAT AS RECORDED RECEPTION NUMBER 222715049 OF THE RECORDS OF EL PASO COUNTY, COLORADO;

THENCE N00°18'02" W AND COINCIDENT WITH THE WESTERLY LINE OF SAID AIR LANE A DISTANCE OF 10.00 FEET TO A THE POINT OF BEGINNING; THENCE N89°40'19" E A DISTANCE OF 50.00 FEET;

ALL BEARINGS ARE BASED ON A LINE FROM THE SOUTHWEST CORNER OF A TRACT AS RECORDED IN THE RECORDS OF THE EL PASO COUNTY CLERK'S OFFICE AT RECEPTION NUMBER 218139837 AND THE SOUTHWEST CORNER OF SPACE VILLAGE ADDITION NO. 1 ANNEXATION PLAT AS RECORDED IN THE RECORDS OF THE EL PASO COUNTY CLERK'S OFFICE AT RECEPTION NUMBER 222715049 AND WAS ASSUMED TO BEAR S81°06'05" W.

THE LINEAR UNIT OF MEASURE USED FOR THIS SURVEY IS THE U.S. Survey foot. TOTAL PERIMETER OF THE AREA FOR ANNEXATION: 1379.95' ONE-SIXTH (1/6TH) OF PERIMETER: 228.98' (16.67%) CONTIGUOUS PERIMETER TO THE EXISTING CITY LIMITS: 230.00' (16.67%)

NOTICE: ACCORDING TO COLORADO LAW YOU MUST COMMENCE ANY LEGAL ACTION BASED UPON ANY DEFECT IN THIS SURVEY WITHIN THREE YEARS AFTER YOU FIRST DISCOVER SUCH DEFECT. IN NO EVENT MAY ANY ACTION BASED UPON ANY DEFECT IN THIS SURVEY BE COMMENCED MORE THAN TEN YEARS FROM THE DATE OF THE CERTIFICATION SHOWN HEREON.

OWNER:

The aforementioned, City of Colorado Springs, Colorado, a home rule city and Colorado Municipal Corporation, has executed this instrument this ___ day of ___, 2024 A.D.

Blessing A. Mobolade, Mayor

Attest:

City Clerk

Slate of Colorado) County of El Paso)

The foregoing instrument was acknowledged before me this ___ day of ___, 2024 A.D. by Blessing A. Mobolade, Mayor of the City of Colorado Springs, Colorado, a home rule city and Colorado Municipal Corporation.

Witness my hand and seal

My commission expires: ___ Notary Public

CITY OF COLORADO SPRINGS APPROVAL:

On behalf of the City of Colorado Springs, the undersigned hereby approve for filing the accompanying annexation plat of "Air Lane Addition No. 2".

City Planning Director

City Engineer

The annexation of the real property shown on this plat is approved pursuant to an ordinance made and adopted by THE CITY OF COLORADO SPRINGS, EL PASO COUNTY, COLORADO, by actions of The City Council of The City of Colorado Springs at its meeting on ___ day of ___, 2024, A.D.

City Clerk

CLERK AND RECORDER


STATE OF COLORADO) COUNTY OF EL PASO)

I HEREBY CERTIFY THAT THIS INSTRUMENT WAS FILED FOR RECORD IN MY OFFICE AT ___ O'CLOCK, M. THIS DAY OF ___, 2024, A.D. AND IS DULY RECORDED AT RECEPTION NUMBER ___ OF THE RECORDS OF EL PASO COUNTY, COLORADO.

STEVE SCHLEIKER, CLERK AND RECORDER.

DEPUTY

SURCHARGE: ___ FEE: ___

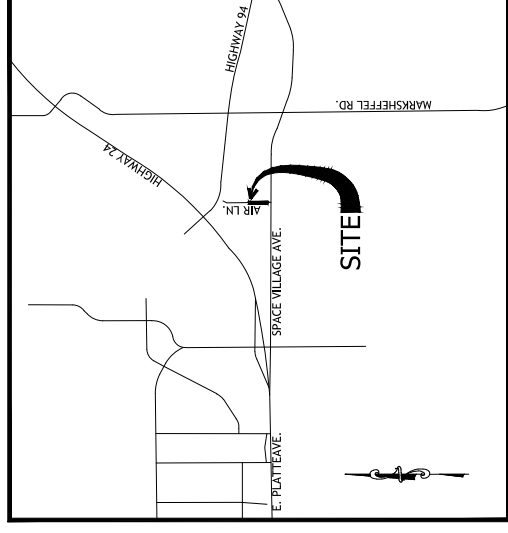

VICINITY MAP NOT TO SCALE

SURVEYOR'S STATEMENT:

THE UNDERSIGNED REGISTERED LAND SURVEYOR IN THE STATE OF COLORADO HEREBY CERTIFIES THAT THE ACCOMPANYING ANNEXATION PLAT WAS DRAWN UNDER HIS SUPERVISION AND ACCURATELY SHOWS THE DESCRIBED TRACT OF LAND, AND THAT AT LEAST ONE SIXTH (1/6) OF THE PERIPHERAL BOUNDARY OF SAID TRACT IS CONTIGUOUS TO THE PRESENT BOUNDARY OF THE CITY OF COLORADO SPRINGS, COLORADO, EL PASO COUNTY, COLORADO TO THE BEST OF HIS KNOWLEDGE AND BELIEF.

THIS ___ DAY OF ___, 2024 Robert A. Pisciotto, Jr., Colorado P.L.S. 38224 For and on behalf of The City of Colorado Springs 30 S. Nevada Ave, Suite 402 Colorado Springs, CO, 80901 719-385-5545

AIR LANE ADDITION NO. 2 ANNEXATION PLAT

DATE: 10/11/23 JOB NUMBER: 2023028

ANEX - 23-0025

DRAWN BY: Richard Katoke

SHEET 1 OF 1