



619 N. Cascade Avenue, Suite 200
 Colorado Springs, Colorado 80903


(719)785-0790
 (719)785-0799 (Fax)

AMARA ZONE CHANGE
 LEGAL DESCRIPTION
 EXHIBIT B
 JOB NO. 2550.03-14R
 OCTOBER 18, 2021
 REV. MARCH 4, 2022
 SHEET 4 OF 7

LEGEND

- (R) RADIAL BEARING
- * NOT PART OF THIS PLAT

N:\255003\DRAWING\SURVEY\EXHIBIT\ZONE CHANGE_01-04-22.dwg 3/4/2022 10:02:04 AM 1-1

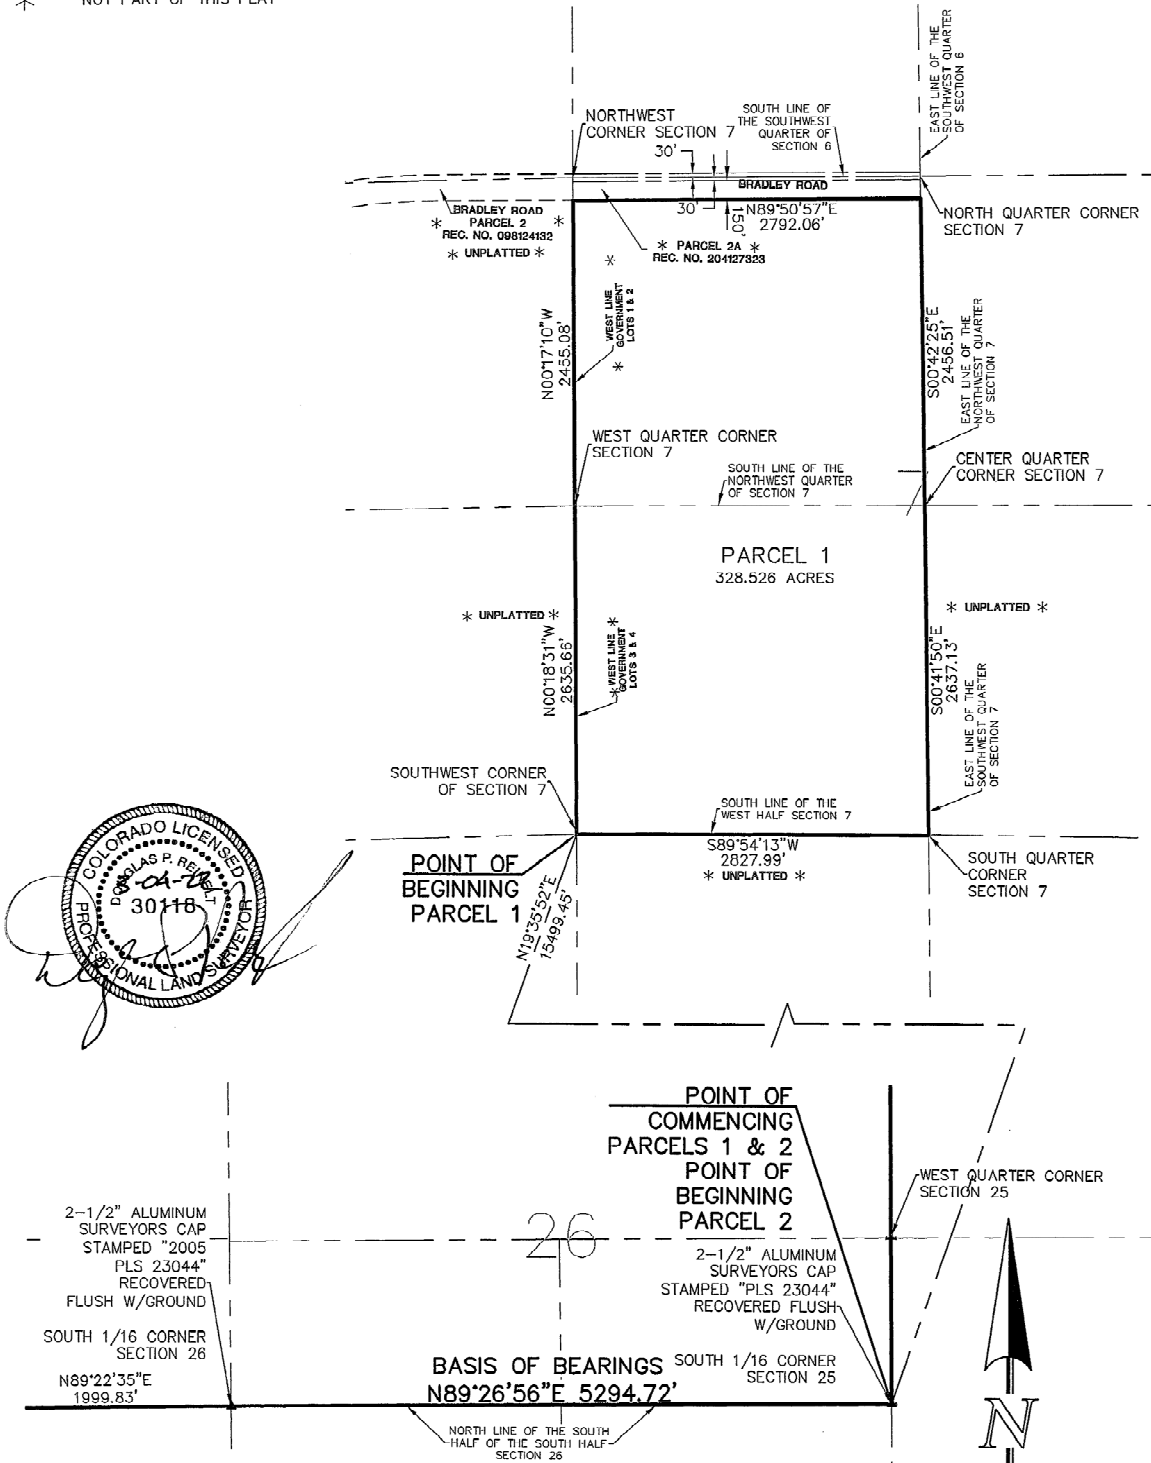

CCES, LLC DOES NOT EXPRESS NOR IMPLY ANY WARRANTY WITH THE ABOVE WRITTEN LEGAL DESCRIPTION AND EXHIBIT. THE LEGAL DESCRIPTION WAS WRITTEN FOR INFORMATIONAL PURPOSES ONLY AND DOES NOT DEPICT A MONUMENTED LAND SURVEY.



SCALE: 1" = 1000'
 U.S. SURVEY FOOT



619 N. Cascade Avenue, Suite 200
Colorado Springs, Colorado 80903

(719)785-0790
(719)785-0799 (Fax)

AMARA ZONE CHANGE
LEGAL DESCRIPTION
EXHIBIT B
JOB NO. 2550.03-14R
OCTOBER 18, 2021
REV. MARCH 4, 2022
SHEET 5 OF 7


LEGEND

- (R) RADIAL BEARING
- * NOT PART OF THIS PLAT




1000 500 0 1000 2000

SCALE: 1" = 1000'
U.S. SURVEY FOOT

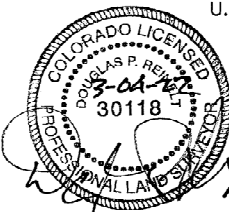

N:\255003\DRAWING\EXHIBIT\14R-255003_ZONE CHANGE_G3-04-22.dwg, 3/4/2022, 9:57:43, A.V. 1:1

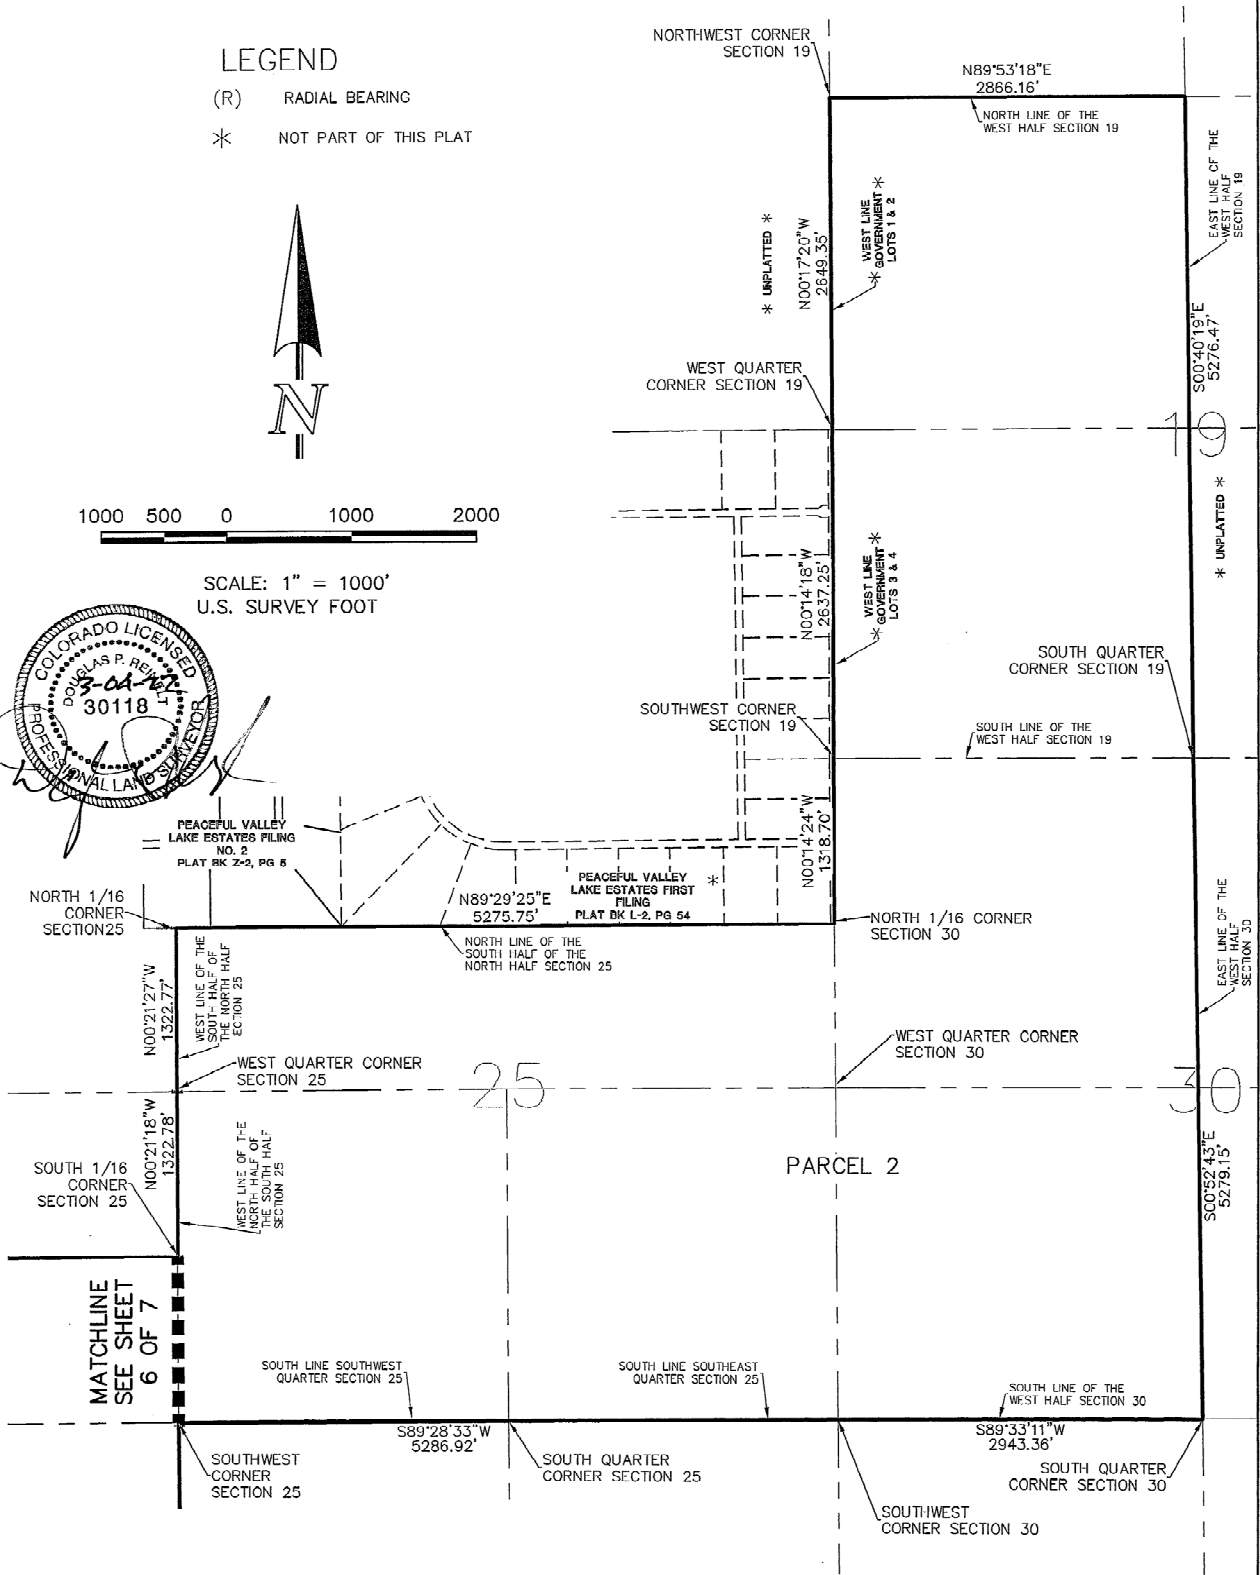

CCES, LLC DOES NOT EXPRESS NOR IMPLY ANY WARRANTY WITH THE ABOVE WRITTEN LEGAL DESCRIPTION AND EXHIBIT. THE LEGAL DESCRIPTION WAS WRITTEN FOR INFORMATIONAL PURPOSES ONLY AND DOES NOT DEPICT A MONUMENTED LAND SURVEY.






619 N. Cascade Avenue, Suite 200
Colorado Springs, Colorado 80903

(719)785-0790
(719)785-0799 (Fax)

AMARA ZONE CHANGE
LEGAL DESCRIPTION
EXHIBIT B
JOB NO. 2550.03-14R
OCTOBER 18, 2021
REV. MARCH 4, 2022
SHEET 6 OF 7

LEGEND

- (R) RADIAL BEARING
- * NOT PART OF THIS PLAT

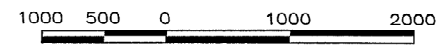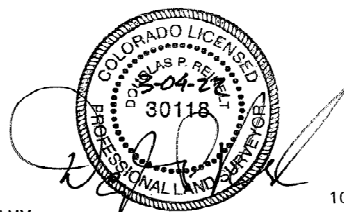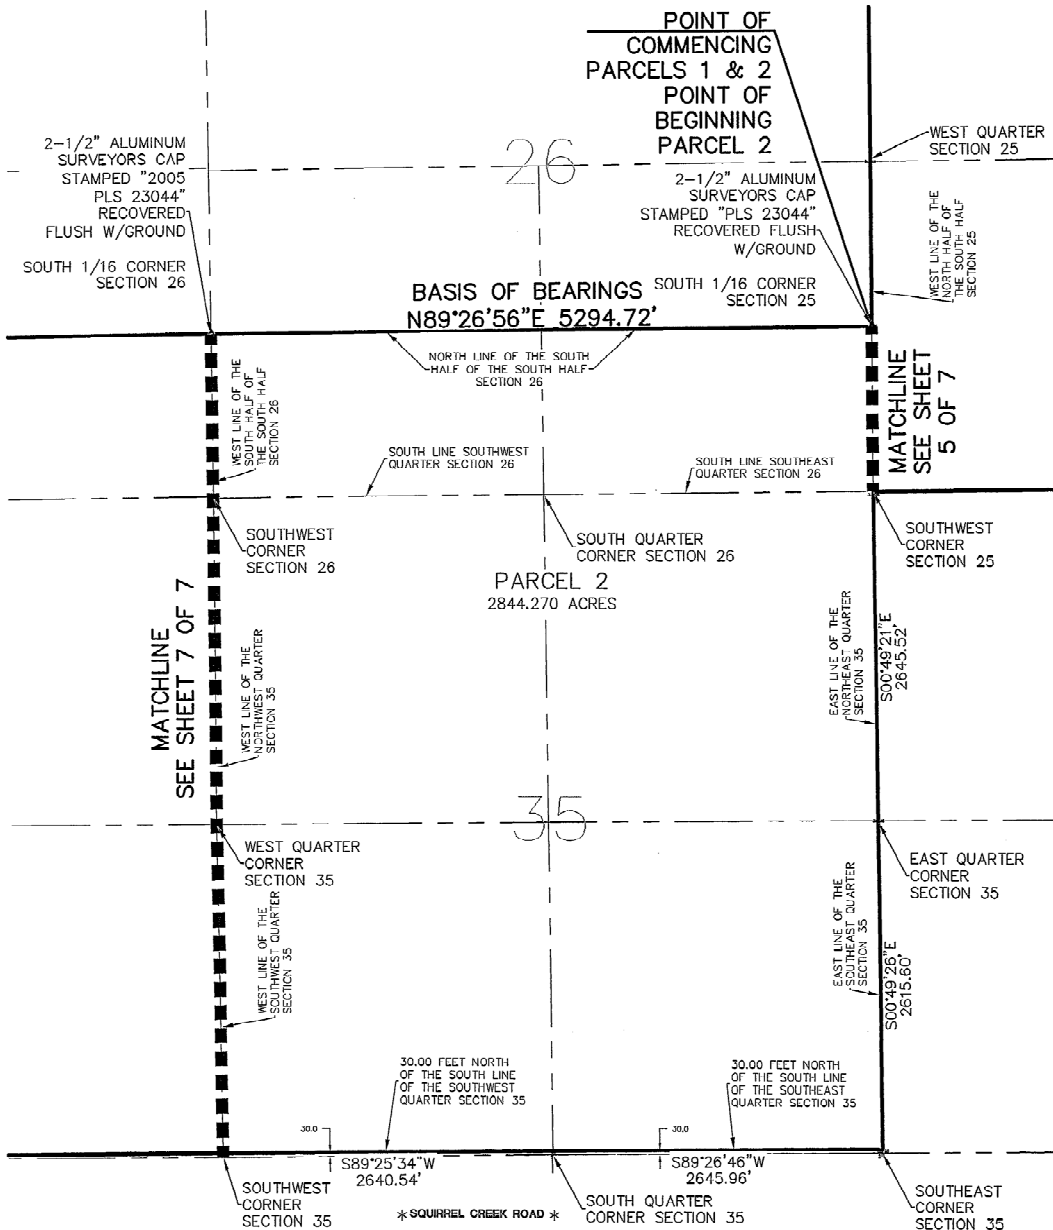

SCALE: 1" = 1000'
U.S. SURVEY FOOT

CCES, LLC DOES NOT EXPRESS NOR IMPLY ANY WARRANTY WITH THE ABOVE WRITTEN LEGAL DESCRIPTION AND EXHIBIT. THE LEGAL DESCRIPTION WAS WRITTEN FOR INFORMATIONAL PURPOSES ONLY AND DOES NOT DEPICT A MONUMENTED LAND SURVEY.

CPC ZC 21-00209

N:\255003\DRAWING\CS\JOB\EXHIBITS\14R-255003_ZONE_CHANGE_03-04-22.dwg, 3/4/2022, 9:57:26 AM, 1-1





619 N. Cascade Avenue, Suite 200
Colorado Springs, Colorado 80903

(719)785-0790
(719)785-0799 (Fax)

AMARA ZONE CHANGE
LEGAL DESCRIPTION
EXHIBIT B
JOB NO. 2550.03-14R
OCTOBER 18, 2021
REV. MARCH 4, 2022
SHEET 7 OF 7

LEGEND

- (R) RADIAL BEARING
- * NOT PART OF THIS PLAT

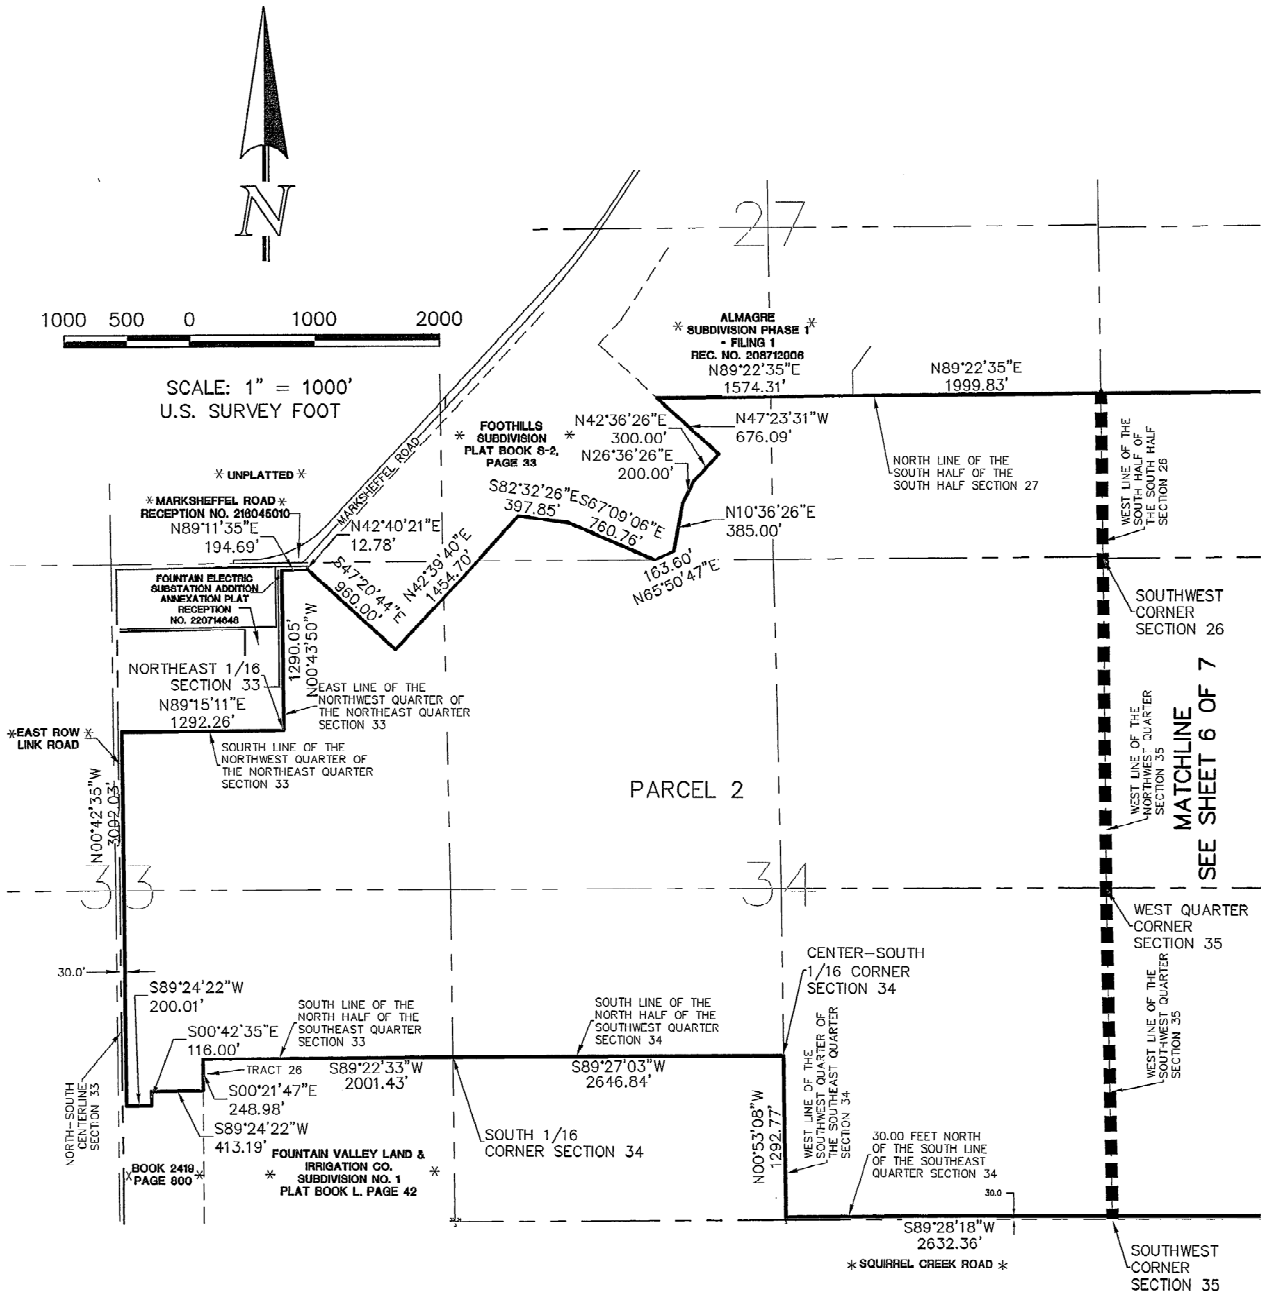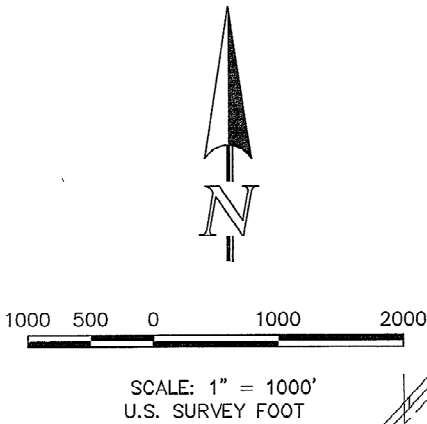

N:\255003\DRAWING\SURVEY\EXHIBITS\148-255003_ZONE_CHANGE_03-04-22.cwg, 3/4/2022 9:57:55 AM, 1:1

CCES, LLC DOES NOT EXPRESS NOR IMPLY ANY WARRANTY WITH THE ABOVE WRITTEN LEGAL DESCRIPTION AND EXHIBIT. THE LEGAL DESCRIPTION WAS WRITTEN FOR INFORMATIONAL PURPOSES ONLY AND DOES NOT DEPICT A MONUMENTED LAND SURVEY.

